

INSTALL PEDESTRIAN BRIDGE AT PLEASANT HILL OVER UNION PACIFIC RAILROAD

KATY TRAIL STATE PARK PLEASANT HILL, MISSOURI



**MISSOURI
STATE PARKS**

*Missouri State Parks is a division of the
Missouri Department of Natural Resources*

1659 EAST ELM ST (65101)
PO Box 176
JEFFERSON CITY, MO 65101
PROGRAM TELEPHONE: 573-526-1699
PROGRAM FAX: 573-526-4395

OWNER: STATE OF MISSOURI
MICHAEL L. PARSON, GOVERNOR

DEPARTMENT OF
NATURAL RESOURCES
DIVISION OF STATE PARKS

PROJECT
MANAGEMENT: OFFICE OF ADMINISTRATION
DIVISION OF FACILITIES MANAGEMENT,
DESIGN AND CONSTRUCTION

DESIGNER: THOUVENOT, WADE &
MOERCHEN, INC.
3316 LEMONE INDUSTRIAL BLVD,
SUITE 2
COLUMBIA, MISSOURI 65201

PROJECT NUMBER: X2311-01

SITE NUMBER: 5501

FACILITY NUMBER: 7815501070

THOUVENOT, WADE & MOERCHEN, INC.	
	CONSULTING ENGINEERING GEOSPATIAL SERVICES
3316 LEMONE INDUSTRIAL BLVD, SUITE 2 COLUMBIA, MO 65201	TEL (573) 442-6474
MO. CERTIFICATE OF AUTHORITY: 001528	

SHEET NUMBER:

G-001

1 OF 47 SHEETS
6/14/2024

GENERAL NOTES:

1. PRIOR TO COMMENCEMENT OF ANY WORK OR ORDERING ANY MATERIALS, THE CONTRACTOR SHALL REVIEW ALL PLANS, SPECIFICATIONS, AND THE PROJECT SITE. THE CONTRACTOR SHALL BE RESPONSIBLE FOR NOTIFYING THE OWNER AND THE ENGINEER WHO PREPARED THE PLANS OF ANY DISCREPANCIES THAT MAY REQUIRE MODIFICATION TO THESE PLANS OR OF ANY FIELD CONFLICTS.
2. SHOULD IT APPEAR THAT THE WORK TO BE PERFORMED OR ANY MATTER RELATIVE THERETO IS NOT SUFFICIENTLY DETAILED OR EXPLAINED ON THESE PLANS, THE CONTRACTOR SHALL CONTACT THE ENGINEER FOR SUCH FURTHER EXPLANATIONS AS MAY BE NECESSARY.
3. THESE PLANS AND SPECIFICATIONS ARE SUBJECT TO MODIFICATIONS DURING CONSTRUCTION WHEN CONDITIONS DEVELOP THAT WERE NOT APPARENT DURING THE DESIGN AND PREPARATION OF THE PLANS AND SPECIFICATIONS. ALL MODIFICATIONS MUST BE APPROVED BY ALL PERTINENT AGENCIES HAVING JURISDICTION OVER THIS PROJECT PRIOR TO CONSTRUCTION AND/OR IMPLEMENTATION OF ANY PROPOSED CHANGES.
4. IN THE EVENT OF ANY DISCREPANCY BETWEEN ANY DRAWING OR ANY DRAWING AND SPECIFICATION AND FIGURES WRITTEN THEREON, THE CONTRACTOR SHALL NOTIFY THE ENGINEER FOR WRITTEN CLARIFICATION OF THE DISCREPANCY PRIOR TO COMMENCING THE WORK IN QUESTION.
5. THE CONTRACTOR AGREES THAT IN ACCORDANCE WITH GENERALLY ACCEPTED CONSTRUCTION PRACTICES, THE CONTRACTOR WILL BE REQUIRED TO ASSUME SOLE AND COMPLETE RESPONSIBILITY FOR PROJECT SITE(S) CONDITIONS DURING THE COURSE OF CONSTRUCTION OF THE PROJECT, INCLUDING SAFETY OF ALL PERSONS AND PROPERTY. THIS REQUIREMENT SHALL BE MADE TO APPLY CONTINUOUSLY AND NOT BE LIMITED TO NORMAL WORKING HOURS. THE CONTRACTOR FURTHER AGREES TO DEFEND, INDEMNIFY, AND HOLD THE OWNER AND DESIGN PROFESSIONAL HARMLESS OF ANY AND ALL LIABILITY, REAL OR ALLEGED, IN CONNECTION WITH THE PERFORMANCE OF WORK ON THIS PROJECT.
6. THE OWNER AND ENGINEER SHALL NOT BE RESPONSIBLE FOR OR HAVE CONTROL OVER CONSTRUCTION MEANS, METHODS, TECHNIQUES, SEQUENCES OR PROCEDURES IN CONNECTION WITH THE WORK, INCLUDING SITE SAFETY.
7. ALL WORKMANSHIP, EQUIPMENT, MATERIALS, AND TESTING SHALL CONFORM TO THE PERTINENT MUNICIPAL, COUNTY, STATE, AND FEDERAL JURISDICTIONS AND AGENCIES HAVING AUTHORITY OVER THIS PROJECT. IN ADDITION, ALL WORKMANSHIP, EQUIPMENT, MATERIALS, AND TESTING SHALL CONFORM TO THE RESPECTIVE UTILITY COMPANY REQUIREMENTS. ALL EQUIPMENT, MATERIALS, AND PRODUCTS SHALL BE OF THE LATEST MANUFACTURE AND COMPLY WITH THE MOST UP TO DATE SPECIFICATIONS AT THE TIME OF BIDDING OF THE PROJECT.
8. REMOVE ALL WASTE MATERIALS, INCLUDING EXCAVATED MATERIAL, TRASH AND DEBRIS WITHIN PROJECT LIMITS, AND DISPOSE OF IT IN ACCORDANCE WITH SOLID WASTE LAW OFF-SITE.
9. CONTRACTOR SHALL REPLACE ALL FENCES, SIGNS, ETC. DAMAGED BY THIS CONSTRUCTION. PROVIDE PROTECTION NECESSARY TO PREVENT DAMAGE TO EXISTING CONDITIONS, TREES, ETC.
10. CONTRACTOR IS RESPONSIBLE FOR THE PROTECTION OF WORK UNTIL SUBSTANTIAL COMPLETION OR PARTIAL OCCUPANCY. SITE SECURITY IS THE CONTRACTOR'S RESPONSIBILITY.
11. THE CONTRACTOR SHALL CONFINE HIS/HER OPERATIONS TO THE AREA LOCATED WITHIN THE CONSTRUCTION RIGHT OF WAY LINES, AS SHOWN ON PLANS. ANY AREA DISTURBED BEYOND THESE LIMITS SHALL BE RESTORED TO ITS ORIGINAL CONDITION AT THE CONTRACTOR'S EXPENSE.
12. IT IS NOT WARRANTED THAT THIS DOCUMENT CONTAINS COMPLETE INFORMATION REGARDING EASEMENTS, RESERVATIONS, RESTRICTIONS, RIGHT-OF-WAYS, BUILDING LINE SETBACKS, AND OTHER ENCUMBRANCES. FOR COMPLETE INFORMATION, A TITLE OPINION OR COMMITMENT FOR TITLE INSURANCE SHOULD BE OBTAINED AND THOROUGHLY REVIEWED.
13. IT SHALL BE THE RESPONSIBILITY OF THE CONTRACTOR TO MAINTAIN POSITIVE DRAINAGE THROUGHOUT CONSTRUCTION. THIS INCLUDES ALL LABOR AND MATERIALS USED BEYOND WHAT IS SPECIFIED IN THE PLANS. ITEMS DEEMED NECESSARY FOR MAINTAINING DRAINAGE ARE CONSIDERED TO BE THE RESPONSIBILITY OF THE CONTRACTOR AND WILL NOT BE PAID SEPARATELY.
14. THE ENTIRE PROJECT AREA WILL BE ACCESSIBLE TO CONTRACTOR DURING CONSTRUCTION, HOWEVER, THE OWNER, ALONG WITH POTENTIALLY OTHER CONTRACTORS, WILL BE WORKING IN CONJUNCTION ON PORTIONS OF THE TRAIL. CONTRACTOR WILL HAVE TO COORDINATE WORK WITH OTHERS. SEE SPEC SECTION 013100.

ROADWAY AND DRIVEWAY / PRIVATE CROSSING NOTES:

1. ANY PAVEMENT REMOVED OR DAMAGE BY CONTRACTOR'S CONSTRUCTION ACCESS SHALL BE REPLACED, "IN KIND" AT THE WHOLE COST AND EXPENSE OF THE CONTRACTOR.
2. THE CONTRACTOR SHALL KEEP ALL ROADWAYS (INCLUDING SHOULDERS) AND DRIVEWAY / PRIVATE CROSSINGS CLEAR OF DIRT, MUD, DEBRIS, TRAIL ROCK, EQUIPMENT AND MATERIALS AT TIMES.
3. CONTRACTOR SHALL NOTIFY PROPERTY OWNERS 24 HOURS IN ADVANCE OF ANY DISRUPTED ACCESS TO THEIR DRIVEWAY / PRIVATE CROSSING.
4. ALL LANE CLOSURES MUST BE APPROVED IN ADVANCE BY THE RESPECTIVE CITY, COUNTY, OR MoDOT.

TRAFFIC CONTROL AND SIGNAGE:

1. CONTRACTOR SHALL BE SOLELY RESPONSIBLE FOR PROVIDING AND INSTALLING ANY AND ALL TRAFFIC BARRICADES, MARKERS, SIGNS, FLAGMEN, TRAFFIC POLICE, AND/OR OTHER FACILITIES AS MAY BE REQUIRED BY THE VARIOUS JURISDICTIONS HAVING AUTHORITY OVER THIS PROJECT TO PROTECT THE GENERAL PUBLIC. SIGNS AND PROTECTIVE DEVICES SHALL CONFORM TO THE MANUAL ON UNIFORM TRAFFIC CONTROL DEVICES FOR STREETS AND HIGHWAYS. THE CONTRACTOR SHALL HAVE THE RESPONSIBILITY OF NOTIFYING THE STATE AND LOCAL POLICE, EMERGENCY SERVICES AGENCIES, AMBULANCE SERVICES, POSTAL SERVICE AND FIRE DEPARTMENTS OF ANY PROPOSED TRAFFIC DIVERSION.
2. ALL TRAFFIC CONTROL INCLUDING BUT NOT LIMITED TO, WORK ZONE, TEMPORARY, AND PERMANENT, SHALL BE FURNISHED, INSTALLED, MAINTAINED, RELOCATED, AND/OR REMOVED IN ACCORDANCE WITH SECTION 616 OF THE LATEST EDITION OF THE MODOT ENGINEERING POLICY GUIDE AND THE LATEST EDITION OF THE MANUAL ON UNIFORM TRAFFIC CONTROL DEVICES.
3. TRAIL SIGNAGE NOT SHOWN ON THE PLANS FOR CLARITY. TRAIL SIGNAGE WILL BE INSTALLED BY THE OWNER.

EXISTING UTILITIES AND FACILITIES:

1. NOTIFY UTILITY OFFICES THAT ARE AFFECTED BY CONSTRUCTION OPERATIONS AT LEAST 72 HOURS IN ADVANCE. UNDER NO CIRCUMSTANCES EXPOSE ANY UTILITY WITHOUT FIRST OBTAINING PERMISSION FROM THE APPROPRIATE AGENCY. CONTRACTOR IS RESPONSIBLE FOR CONTACTING MISSOURI ON-CALL PRIOR TO PERFORMING CONSTRUCTION ACTIVITIES.
2. CONTRACTOR IS RESPONSIBLE FOR COMPLIANCE WITH ALL ASPECTS OF MISSOURI UNDERGROUND FACILITY SAFETY AND DAMAGE PREVENTION STATUTE RSMO 319.015 TO 319.050.
3. THE TYPE, SIZE AND LOCATION OF UTILITIES AS DELINEATED ON THE PLANS AND SPECIFICATIONS HAVE BEEN DETERMINED BY REVIEW OF AVAILABLE EXISTING "AS-BUILT," OR "RECORD" DRAWINGS; FIELD SURVEY OF ONE CALL MARKED UTILITIES; OR FIELD SURVEY OF ABOVE GROUND SURFACE UTILITY FEATURES. THE OWNER AND ENGINEER HAVE NOT UNDERTAKEN SURFACE OR SUB-SURFACE EXPLORATORY INVESTIGATIONS TO CONFIRM OR VERIFY THE LOCATION OF UTILITIES ON THE PROJECT SITE. THEREFORE ALL UTILITY LOCATIONS, SIZE, AND FUNCTION MUST BE CONSIDERED APPROXIMATE AND THE CONTRACTOR MUST VERIFY ALL UTILITIES IN THE FIELD.
4. THE ENGINEER AND OWNER FURTHER DO NOT WARRANT THAT ALL UTILITIES HAVE BEEN ILLUSTRATED ON THE PLANS. THE CONTRACTOR IS SOLELY RESPONSIBLE FOR CONTACTING MISSOURI ONE CALL AND/OR THE PERTINENT UTILITY FOR FIELD VERIFICATION OF ALL UTILITIES ON THE SITE PRIOR TO THE COMMENCEMENT OF ANY CONSTRUCTION OPERATIONS. IF THE CONTRACTOR DETERMINES THAT SUBSTANTIAL DISCREPANCY EXISTS BETWEEN FIELD VERIFIED UTILITIES AND THESE PLANS WHICH WOULD SIGNIFICANTLY AFFECT THE FUNCTION, COST, OR PERFORMANCE OF THE PROJECT, THE CONTRACTOR SHALL IMMEDIATELY CONTACT THE ENGINEER FOR CLARIFICATION AND PROJECT DESIGN COORDINATION.
5. ANY RELOCATION OF PUBLIC OR PRIVATE UTILITIES SHALL BE UNDERTAKEN IN ACCORDANCE WITH ALL REQUIREMENTS OF THE UTILITY COMPANY AND WITH REGARD TO THE REQUIRED FEES, BONDS, PERMITS, AGREEMENTS, WORKING CONDITIONS, ETC. OF SAID COMPANY OR JURISDICTION. THE CONTRACTOR SHALL NOTIFY ALL UTILITY COMPANIES AND JURISDICTIONS A MINIMUM OF FORTY-EIGHT (48) HOURS PRIOR TO COMMENCEMENT OF WORK TO ALLOW THE UTILITIES TO MARK THEIR LINES OR TO ALLOW THE PERTINENT JURISDICTIONS TIME TO COORDINATE THEIR STAFF, MATERIALS, AND EQUIPMENT TO CONDUCT INSPECTION.
6. THE CONTRACTOR SHALL BE HELD RESPONSIBLE FOR ANY AND ALL DAMAGE TO EXISTING STRUCTURES, AND/OR UTILITIES DURING CONSTRUCTION. THE CONTRACTOR SHALL CONTACT THE APPROPRIATE UTILITY OR JURISDICTION TO PROPERLY REPAIR ANY FACILITIES DAMAGED IN THE COURSE OF THE WORK.
7. ANY FACILITIES OR APPURTENANCES, WHICH ARE THE PROPERTY OF ANY PUBLIC UTILITY LOCATED WITHIN THE LIMITS OF CONSTRUCTION, SHALL BE RELOCATED OR ADJUSTED BY THEIR RESPECTIVE OWNERS. THE CONTRACTOR SHALL NOTIFY AND COOPERATE WITH THE OWNERS OF ANY SUCH FACILITY IN THEIR REMOVAL/ADJUSTMENTS AND ADJUST HIS OPERATIONS IN ORDER THAT, THE UTILITY'S OPERATIONS AND THE CONSTRUCTION OF THE PROJECT MAY PROGRESS IN A REASONABLE MANNER.
8. ANY SUBSURFACE UTILITY WITHIN THE PROJECT LIMITS IS TO BE VERIFIED FOR ACTIVITY WITH RESPECTIVE UTILITY OWNER.
9. ALL UTILITIES INCLUDING BUT NOT LIMITED TO FIRE HYDRANTS, VALVE PIT COVERS, VALVE BOXES, CURB STOP BOXES, FIRE OR POLICE CALL BOXES, TRAFFIC CONTROL SIGNALS, OR OTHER UTILITY CONTROLS SHALL BE UNOBSTRUCTED AND ACCESSIBLE DURING THE CONSTRUCTION PERIOD.
10. WHERE CONTRACTOR'S OPERATIONS COULD CAUSE DAMAGE OR INCONVENIENCE TO RAILWAY, TELEPHONE, TELEVISION, POWER, OIL, GAS, WATER OR SEWER SYSTEMS, THE CONTRACTOR SHALL MAKE ARRANGEMENTS NECESSARY FOR THE PROTECTION OF THESE UTILITIES AND SERVICES. REPLACE EXISTING UTILITIES REMOVED OR DAMAGED DURING CONSTRUCTION UNLESS OTHERWISE PROVIDED FOR IN THESE CONTRACT DOCUMENTS. CONTRACTOR SHALL BE SOLELY AND DIRECTLY RESPONSIBLE TO THE OWNER AND OPERATOR OF SUCH PROPERTIES FOR DAMAGE, INJURY, EXPENSE, LOSS, INCONVENIENCE, DELAY, SUITS, ACTIONS, OR CLAIMS OF ANY CHARACTER BROUGHT BECAUSE OF INJURIES OR DAMAGE WHICH MAY RESULT FROM CONSTRUCTION OPERATIONS UNDER THIS CONTRACT.
11. IN THE EVENT OF INTERRUPTION TO DOMESTIC WATER, SEWER, STORM DRAIN, OR OTHER UTILITY SERVICES AS A RESULT OF ACCIDENTAL DAMAGE DUE TO CONSTRUCTION OPERATIONS, PROMPTLY NOTIFY THE PROPER AUTHORITY. COOPERATE WITH SAID AUTHORITY IN RESTORATION AS PROMPTLY AS POSSIBLE AND PAY FOR REPAIR. PREVENT INTERRUPTION OF UTILITY SERVICE UNLESS GRANTED BY THE UTILITY OWNER.

RESTORATION NOTES:

1. CONTRACTOR TO SEED AND MULCH ALL NON-PAVED / ROCKED AREAS DISTURBED BY THE CONSTRUCTION UNLESS OTHERWISE SPECIFIED ON THE PLANS AND SPECIFICATIONS. THE AREA OF DISTURBANCE SHALL BE MINIMIZED TO REDUCE SEEDING AND MULCH.
2. RESTORATION OF THE SITE SHALL BE MADE WITH "IN KIND" MATERIALS.
3. REPLACE DAMAGE TO OWNER OR PRIVATE PROPERTY WHERE NECESSARY TO MATCH PRE-CONSTRUCTION CONDITIONS.

CROSS SECTION NOTES (C-300 SERIES DRAWINGS)

1. THE TRAIL SECTIONS (C-300 SERIES DRAWINGS) PROVIDED IN THE PLANS FOLLOW THE TYPICAL SECTIONS SHOWN ON THE DETAIL SHEETS. ANTICIPATED DEVIATIONS FROM THE TYPICAL SECTIONS ARE IDENTIFIED ON THE SECTION SHEETS.

GENERAL PROJECT SPECIFICATIONS

1. THE CONTRACTOR IS RESPONSIBLE FOR CONFORMING TO ALL MISSOURI DNR STORM WATER PERMIT REQUIREMENTS AND FOR COMPLETING THE STORM WATER POLLUTION PREVENTION PLAN FOR THE PROJECT SITE.
2. GENERAL PERMIT FOR STORM WATER DISCHARGES ASSOCIATED WITH CONSTRUCTION ACTIVITY (LAND DISTURBANCE GENERAL PERMIT NO. MO-R100038) HAS BEEN ISSUED FOR THE PROJECT AND IS PROVIDED IN THE PROJECT SPECIFICATIONS.
3. FLOOD PLAIN MAP 29037C0069F, DATED 01-02-2013 PER HYDRAULIC STUDY, THE PROJECT IMPROVEMENTS ARE LOCATED IN ZONE AE REGULATORY FLOODWAY, USACE 404 PERMIT AND STATE OF MISSOURI FLOODPLAIN DEVELOPMENT PERMIT APPROVAL IS REQUIRED AND WILL BE PROVIDED BY THE STATE.
4. IT SHALL BE THE RESPONSIBILITY OF THE CONTRACTOR TO PROVIDE ALL TEMPORARY EROSION CONTROL MEASURES NECESSARY TO CONTROL POLLUTION, SEDIMENTATION, AND/OR EROSION CAUSED BY THE CONTRACTOR'S ACTIVITIES. WORK UNDER THIS ITEM SHALL CONFORM TO THE APPLICABLE PROVISIONS. THE TEMPORARY POLLUTION CONTROL PROVISIONS CONTAINED HEREIN SHALL BE COORDINATED WITH THE PERMANENT EROSION CONTROL FEATURES SPECIFIED ELSEWHERE IN THE CONTRACT TO THE EXTENT PRACTICAL TO ASSURE ECONOMICAL, EFFECTIVE, AND CONTINUOUS EROSION CONTROL THROUGHOUT THE CONSTRUCTION AND POST-CONSTRUCTION PERIODS. THE CONTRACTOR SHALL INCORPORATE ALL PERMANENT EROSION CONTROL FEATURES INTO THE PROJECT AT THE EARLIEST PRACTICAL TIME DURING CONSTRUCTION.
5. ALL ITEMS DESIGNATED FOR REMOVAL SHALL BE DISPOSED OF OFF-SITE BY THE CONTRACTOR IN COMPLIANCE WITH ALL CITY, STATE, AND FEDERAL ENVIRONMENTAL REGULATIONS. IT SHALL BE THE RESPONSIBILITY OF THE CONTRACTOR TO REMOVE FROM THE SITE ANY AND ALL CONSTRUCTION MATERIALS AND DEBRIS RESULTING FROM THE CONSTRUCTION OPERATIONS.
6. ALL WORK, MATERIALS, AND INSTALLATION SHALL NOT BE DEEMED SATISFACTORY UNTIL SUCH TIME THAT APPROVAL IS OBTAINED FROM THE AGENCY HAVING JURISDICTION OVER THE PROJECT.
7. THE CONTRACTOR SHALL PROCEED AT HIS OWN RISK IN PERFORMING ANY WORK PRIOR TO VERIFYING OR RECEIVING ALL NECESSARY PERMITS.
8. WHERE SECTION OR SUBSECTION SURVEY MONUMENTS ARE ENCOUNTERED, THE CONTRACTOR SHALL PROTECT AND CAREFULLY PRESERVE ALL PROPERTY MARKERS AND MONUMENTS UNTIL THE OWNER AND AUTHORIZED SURVEYOR OR AGENT, HAVE WITNESSED OR OTHERWISE REFERENCED THEIR LOCATION.
9. TREE CLEARING SHALL BE RESTRICTED TO THE PERIOD BETWEEN NOVEMBER 1 AND MARCH 31 TO PREVENT ANY INCIDENTAL TAKE OF FEDERAL ENDANGERED BATS. IF TREE CLEARING IS PLANNED OUTSIDE OF THE ABOVE DATES, THE CONTRACTOR MUST PERFORM A BAT SURVEY IN ACCORDANCE WITH CONSULTATION WITH THE U.S. FISH AND WILDLIFE SERVICE.
10. EXISTING WETLANDS ARE PRESENT ONSITE, HOWEVER, NO PERMANENT IMPACTS ARE PLANNED OR ANTICIPATED AS PART OF CONSTRUCTION FOR THIS PROJECT. SITE ACCESS AND ANTICIPATED TEMPORARY IMPACTS ARE SHOWN ON SHEET S-120 AND S-121. USACE NATIONWIDE PERMIT APPROVAL IS REQUIRED AND WILL BE PROVIDED BY THE STATE. CONTRACTOR SHALL BE RESPONSIBLE FOR RESTORATION OF TEMPORARY IMPACTED WETLANDS AS DESCRIBED IN THE APPROVED PERMIT.
11. CONTRACTOR IS RESPONSIBLE FOR ALL RAILROAD COORDINATION, OBTAINING A RIGHT-OF-ENTRY AGREEMENT, FLAGGING / PROTECTION FOR WORK ACTIVITIES ON OR NEAR RAILROAD PROPERTY, AND COMPLETING AND SUBMITTING ALL REQUIRED CONSTRUCTION SUBMITTALS NECESSARY TO COMPLETE THEIR WORK ON UNION PACIFIC PROPERTY. "UNION PACIFIC RAILROAD PUBLIC PROJECTS MANUAL" AND "UNION PACIFIC RAILROAD - BNSF RAILWAY GUIDELINES FOR RAILROAD GRADE SEPARATION PROJECTS" APPLY TO THIS PROJECT AND ARE AVAILABLE TO THE CONTRACTOR AT UNION PACIFIC'S WEBSITE.

UNION PACIFIC RAILROAD PUBLIC PROJECTS MANUAL

https://www.up.com/cs/groups/public/@uprr/@corp/el/documents/up_pdf_native/docs/pdf_up_public_projects_manual.pdf

UNION PACIFIC RAILROAD - BNSF RAILWAY GUIDELINES FOR RAILROAD GRADE SEPARATION PROJECTS

<https://www.bnsf.com/bnsf-resources/pdf/in-the-community/uprr-bnsf-joint-guidelines-railroad-grade-separation-projects.pdf>

RIGHT-OF-ENTRY AGREEMENT SHALL BE REQUESTED BY THE CONTRACTOR FROM UNION PACIFIC'S CONSTRUCTION REPRESENTATIVE FOR THIS PROJECT. DO NOT DOWNLOAD AND SUBMIT A BLANK FORM FROM UNION PACIFIC'S WEBSITE.

FLAGGING / PROTECTION FOR WORK ACTIVITIES ON OR NEAR RAILROAD PROPERTY SHALL BE PROVIDED BY THE CONTRACTOR WHEN NEEDED AND AS REQUIRED BY SECTION 13 OF "UNION PACIFIC RAILROAD PUBLIC PROJECTS MANUAL". A COPY OF THIS SECTION HAS BEEN PROVIDED AS APPENDIX D IN THE PROJECT SPECIFICATIONS.

CONSTRUCTION MONITORING SUBMITTALS SHALL BE SUBMITTED IN ACCORDANCE WITH SECTION 013300 OF THE PROJECT SPECIFICATIONS AND SECTION 14 OF THE "UNION PACIFIC RAILROAD PUBLIC PROJECTS MANUAL." A COPY OF THIS SECTION HAS BEEN PROVIDED AS APPENDIX E IN THE PROJECT SPECIFICATIONS.

THIS LINE IS OWNED BY UNION PACIFIC RAILROAD, BUT IS LEASED AND OPERATED BY A THIRD PARTY SHORTLINE. RAILROAD CONTACT INFORMATION IS BELOW.

MISSOURI & NORTHERN ARKANSAS RAILROAD (MNA)

<http://www.gwrr.com/>
greg.feyerabend@gwrr.com
(385) 505-7782

STATE OF MISSOURI
MICHAEL L. PARSON,
GOVERNOR



CONSULTING ENGINEERING
GEOSPATIAL SERVICES

ILLINOIS SWANSEA
COLUMBIA
PEORIA
GLEN CARBON
MISSOURI DECATUR
ST. CHARLES
ST. LOUIS
TENNESSEE COLUMBIA
CHATTANOOGA
NASHVILLE

THOUVENOT, WADE
& MOERCHEN, INC.

COLUMBIA OFFICE
3316 LEMONE INDUSTRIAL BLVD SUITE 2
COLUMBIA, MISSOURI 65201
(573) 442-6474
WWW.TWM-INC.COM
MO. CERTIFICATE OF AUTHORITY: 001528

OFFICE OF ADMINISTRATION
DIVISION OF FACILITIES
MANAGEMENT,
DESIGN AND CONSTRUCTION
DEPARTMENT OF
NATURAL RESOURCES
MISSOURI STATE PARKS

INSTALL PEDESTRIAN BRIDGE
AT PLEASANT HILL OVER
UNION PACIFIC RAILROAD

KATY TRAIL STATE PARK
PLEASANT HILL, MO

PROJECT # X2311-01
SITE # 5501
FACILITY # 7815501070

REVISION: _____
DATE: _____
REVISION: _____
DATE: _____
REVISION: _____
DATE: _____
ISSUE DATE: 6/14/2024

CAD DWG FILE: _____
DRAWN BY: MAL _____
CHECKED BY: ANR _____
DESIGNED BY: MAL _____

SHEET TITLE:

GENERAL NOTES

SHEET NUMBER:

G-101

3 OF 47 SHEETS
6/14/2024



06/14/2024



CONSULTING ENGINEERING
GEOSPATIAL SERVICES

- ILLINOIS SWANSEA
COLUMBIA
PEORIA
GLEN CARBON
MISSOURI DECATUR
ST. CHARLES
ST. LOUIS
TENNESSEE COLUMBIA
CHATTANOOGA
NASHVILLE

**THOUVENOT, WADE
& MOERCHEN, INC.**

COLUMBIA OFFICE
3316 LEMONE INDUSTRIAL BLVD SUITE 2
COLUMBIA, MISSOURI 65201
(573) 442-6474
WWW.TWM-INC.COM
MO. CERTIFICATE OF AUTHORITY: 001528

OFFICE OF ADMINISTRATION
DIVISION OF FACILITIES
MANAGEMENT,
DESIGN AND CONSTRUCTION
DEPARTMENT OF
NATURAL RESOURCES
MISSOURI STATE PARKS

INSTALL PEDESTRIAN BRIDGE
AT PLEASANT HILL OVER
UNION PACIFIC RAILROAD

KATY TRAIL STATE PARK
PLEASANT HILL, MO

PROJECT # X2311-01
SITE # 5501
FACILITY # 7815501070

REVISION: _____
DATE: _____
REVISION: _____
DATE: _____
REVISION: _____
DATE: _____
ISSUE DATE: 06/14/2024


CAD DWG FILE: _____
DRAWN BY: MGB
CHECKED BY: ANR
DESIGNED BY: RJC

SHEET TITLE:
**HORIZONTAL
ALIGNMENT**

SHEET NUMBER:


V-001

4 OF 47 SHEETS
06/14/2024

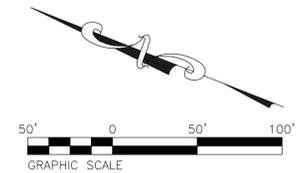

LINE #	DISTANCE (FT)	BEARING
L1	10.00	S20°36'35"E
L2	10.00	S23°22'26"E
L3	105.00	S26°45'25"E
L4	10.00	S23°55'25"E
L5	124.51	S21°03'57"E
L6	847.00	S21°03'57"E
L7	216.51	S21°03'57"E
L8	30.03	S18°25'45"E
L9	46.95	S20°28'54"E

POINT	STATION	NORTHING	EASTING
POB	15+50.00	951707.07	2852614.27
PI	15+60.00	951697.71	2852617.79
PI	15+70.00	951688.54	2852621.75
PI	16+75.00	951594.78	2852669.03
PI	16+85.00	951585.63	2852673.08
PI	18+09.51	951469.45	2852717.84
PI	26+56.51	950679.05	2853022.28
PI	28+73.02	950477.02	2853100.10
PI	29+03.05	950448.52	2853109.60
POE	29+50.00	950404.54	2853126.03

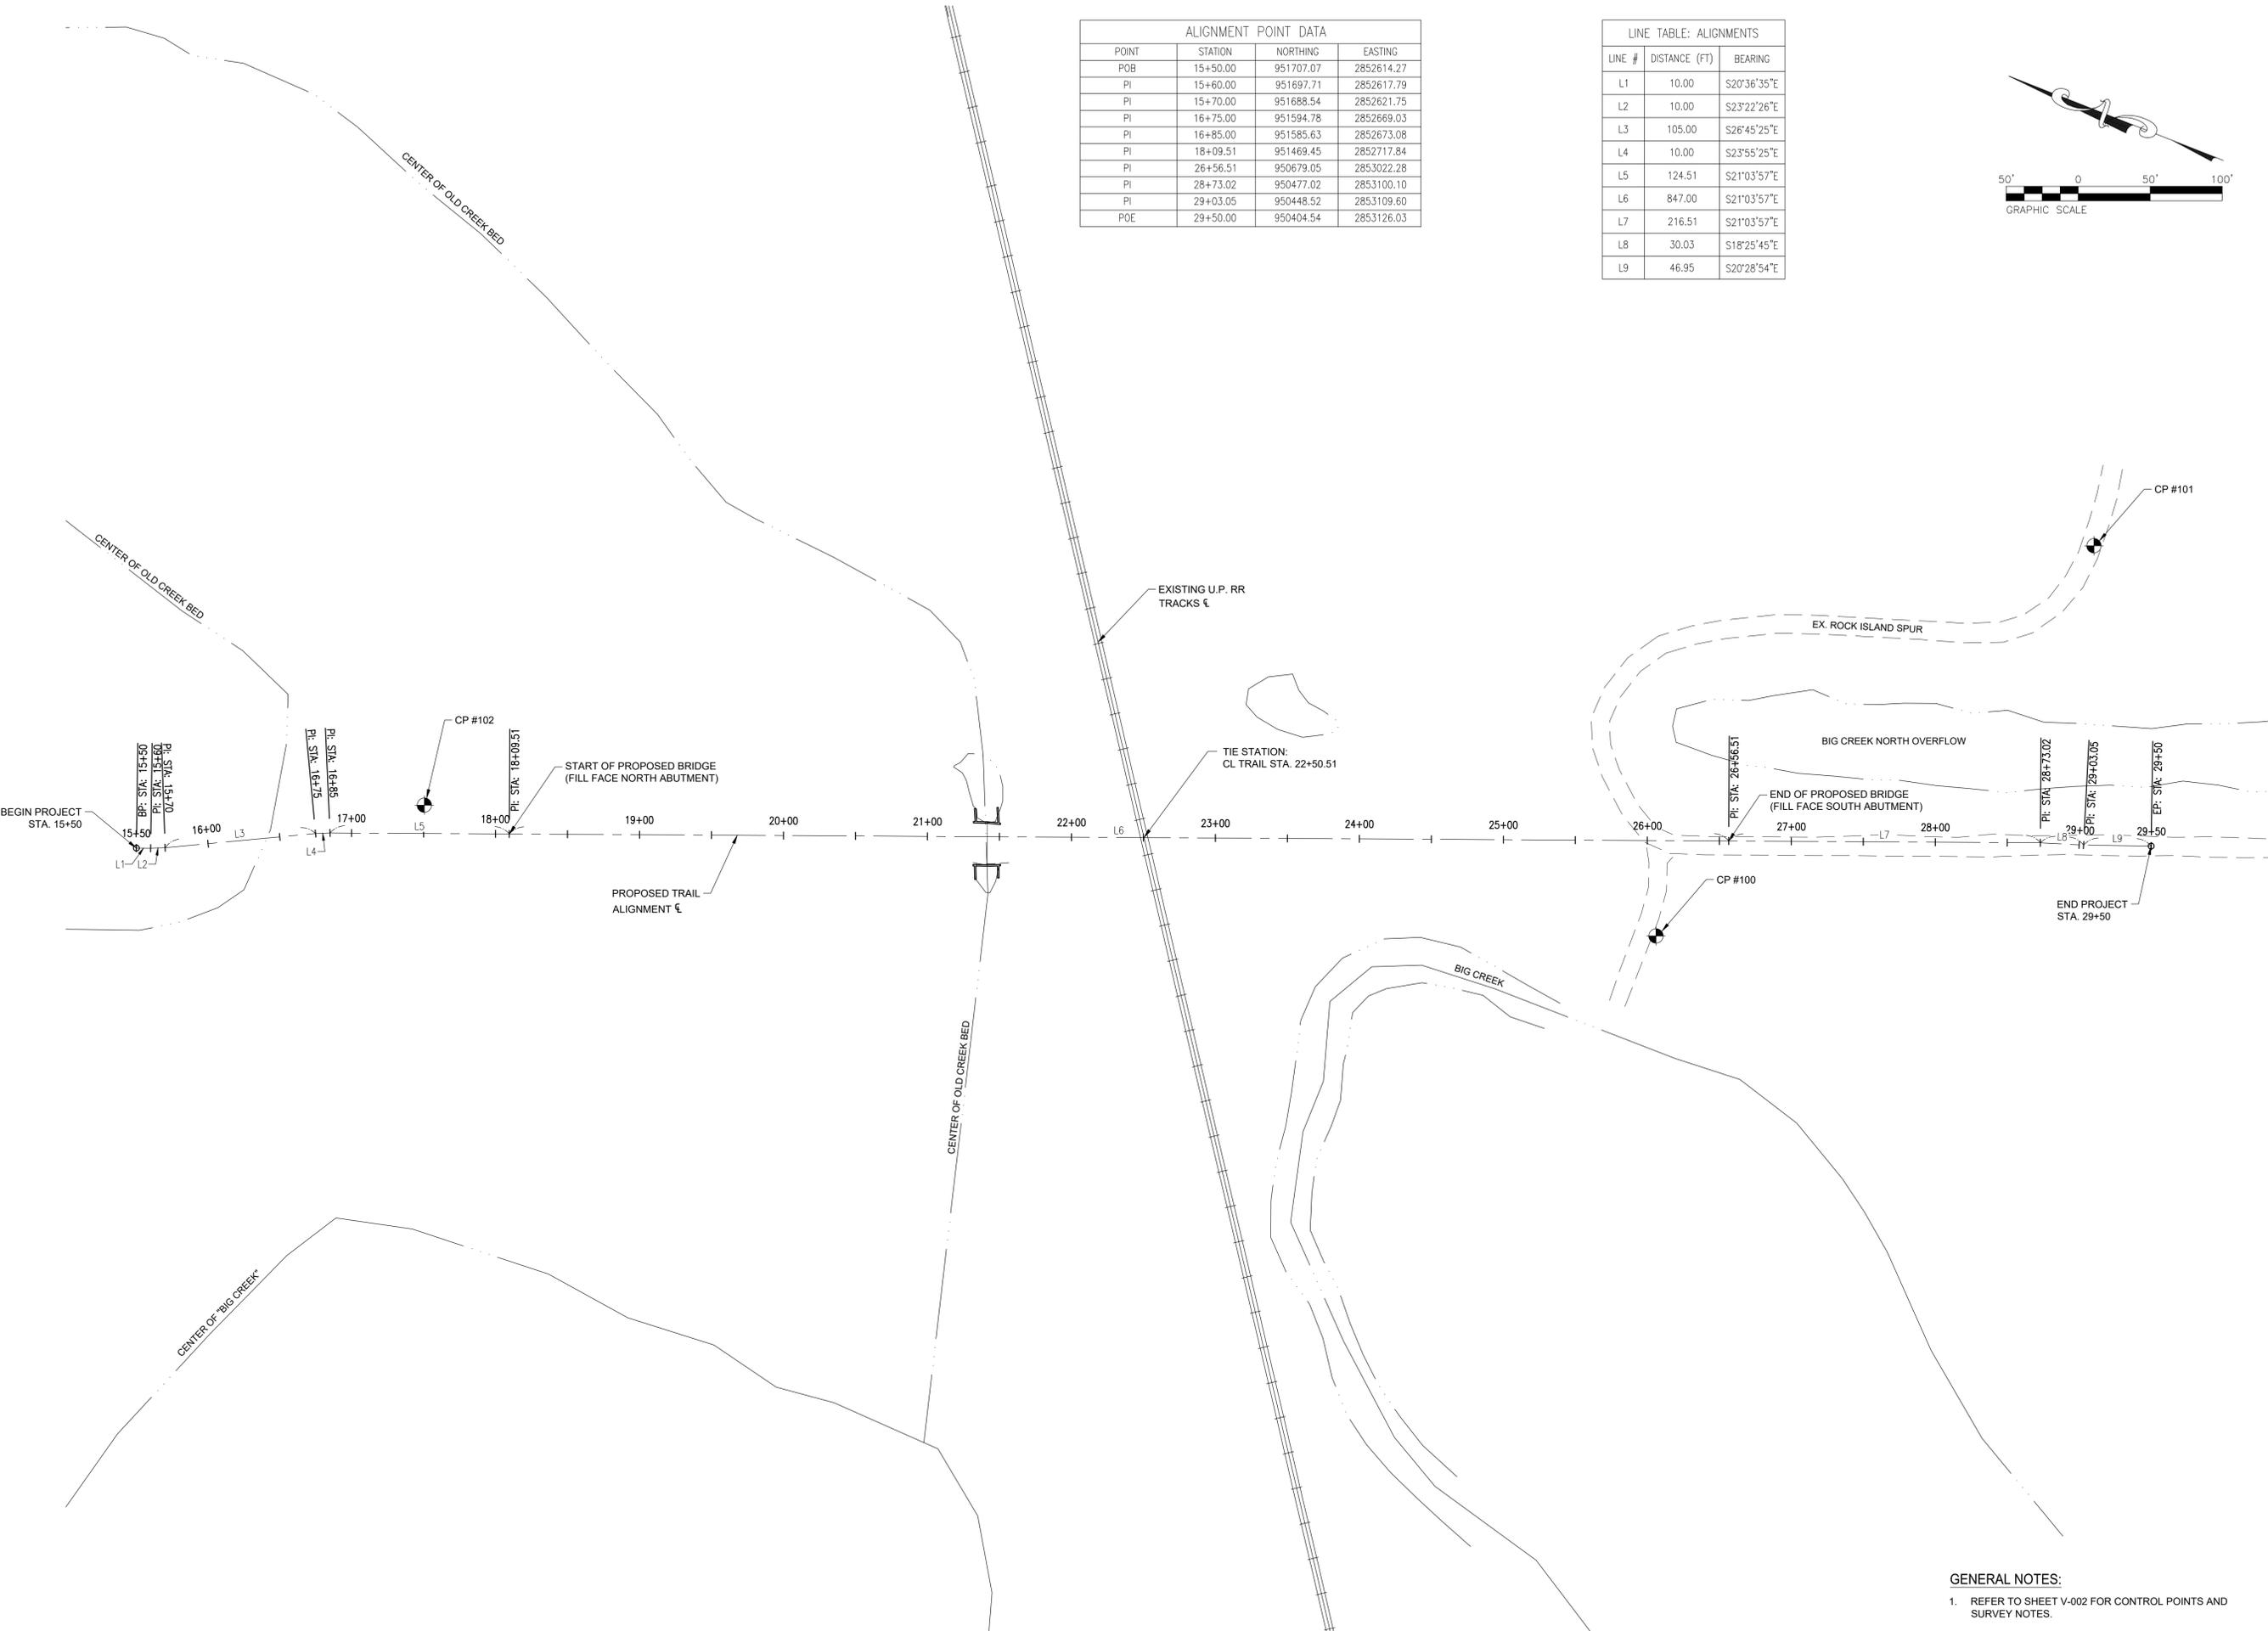

GENERAL NOTES:
1. REFER TO SHEET V-002 FOR CONTROL POINTS AND SURVEY NOTES.



CONSULTING ENGINEERING
GEOSPATIAL SERVICES

ILLINOIS SWANSEA
COLUMBIA
PEORIA
MISSOURI GLEN CARBON
DECATUR
ST. CHARLES
ST. LOUIS
COLUMBIA
TENNESSEE CHATTANOOGA
NASHVILLE

**THOUVENOT, WADE
& MOERCHEN, INC.**

COLUMBIA OFFICE
3316 LEMONE INDUSTRIAL BLVD SUITE 2
COLUMBIA, MISSOURI 65201
(573) 442-6474
WWW.TWM-INC.COM
MO. CERTIFICATE OF AUTHORITY: 001528

OFFICE OF ADMINISTRATION
DIVISION OF FACILITIES
MANAGEMENT,
DESIGN AND CONSTRUCTION
DEPARTMENT OF
NATURAL RESOURCES
MISSOURI STATE PARKS

INSTALL PEDESTRIAN BRIDGE
AT PLEASANT HILL OVER
UNION PACIFIC RAILROAD

KATY TRAIL STATE PARK
PLEASANT HILL, MO

PROJECT # X2311-01
SITE # 5501
FACILITY # 7815501070

REVISION: _____
DATE: _____
REVISION: _____
DATE: _____
REVISION: _____
DATE: _____
ISSUE DATE: 06/14/2024


CAD DWG FILE: _____
DRAWN BY: MGB
CHECKED BY: ANR
DESIGNED BY: RJC

SHEET TITLE:
SURVEY CONTROL


SHEET NUMBER:

V-002


5 OF 47 SHEETS
06/14/2024

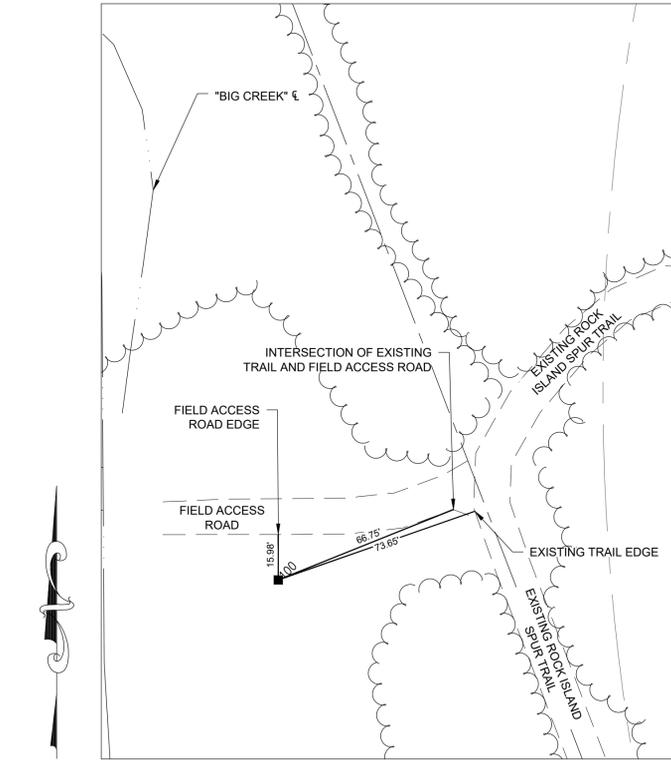

REFERENCE TIE
CONTROL POINT #100
IRON ROD W/CAP SET
N 950688.4390
E 2852930.2900
ELEV 848.73

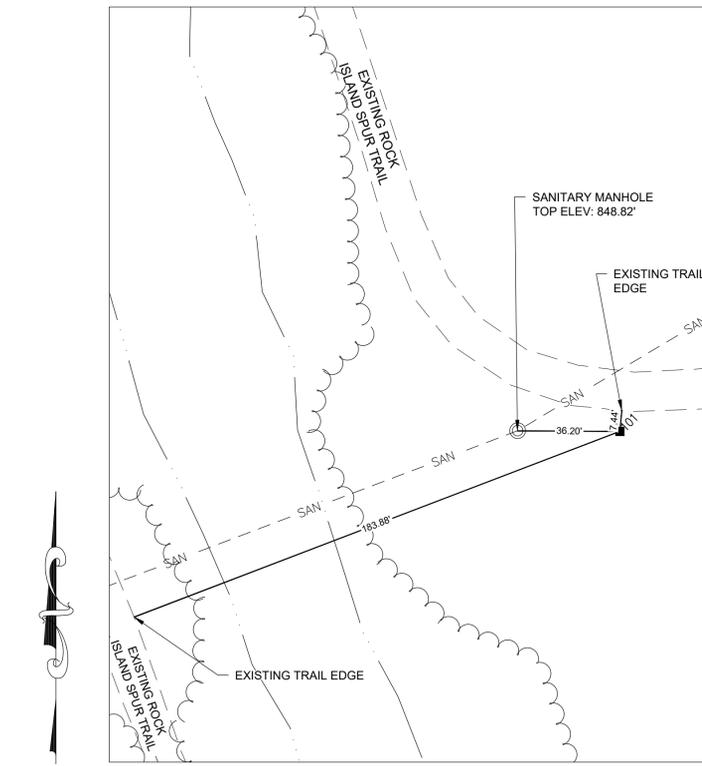

REFERENCE TIE
CONTROL POINT #101
IRON ROD W/CAP SET
N 950504.8100
E 2853292.6060
ELEV 847.26

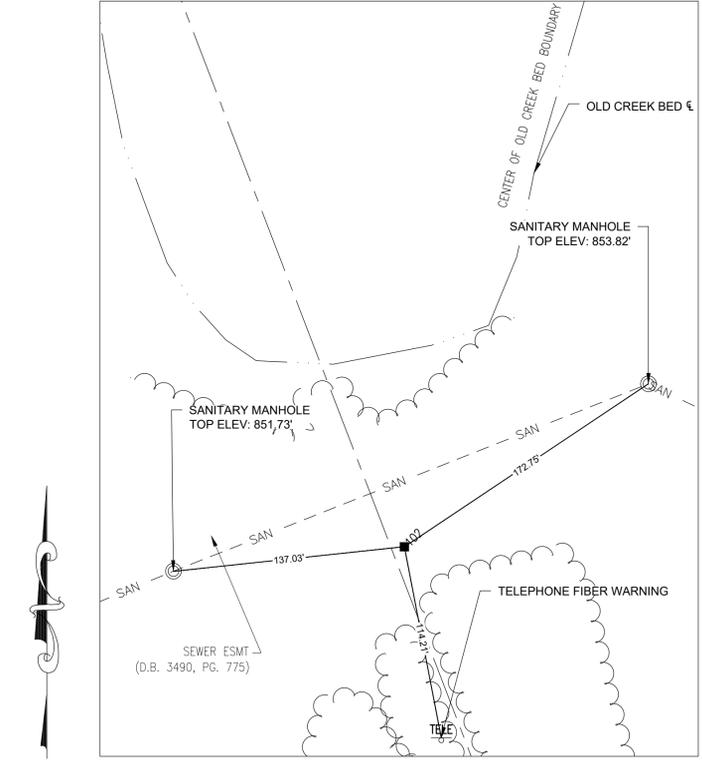

REFERENCE TIE
CONTROL POINT #102
IRON ROD W/CAP SET
N 951517.7280
E 2852702.0270
ELEV 854.18

SURVEY CONTROL NOTES:

1. SURVEY IS VALID ONLY TO ORIGINAL PURCHASER. IT IS NOT TRANSFERABLE TO ADDITIONAL INSTITUTIONS OR SUBSEQUENT OWNERS.
2. ALL BUILDINGS, SURFACE AND SUBSURFACE IMPROVEMENTS ON AND ADJACENT TO THE SITE ARE NOT NECESSARILY SHOWN.
3. BASIS OF BEARINGS AND COORDINATES: ALL DISTANCES AND COORDINATES ARE GROUND (GRID SCALED) VALUES, REFERENCED TO MISSOURI STATE PLANE COORDINATE SYSTEM, WEST ZONE 2401.

STATION: MODOT HARSONVILLE CORS ARP
CORS ID: MOHV
PID: DM4676
NORTHING: 271,082.902 (M)
EASTING: 865,655.871 (M)


TO CONVERT TO GRID, MULTIPLY BY A COMBINED SCALE FACTOR OF 0.99990612

LINEAR UNIT: US SURVEY FEET (SFT)
GEODETIC DATUM: NAD 83 (2011)
VERTICAL DATUM: NAVD 88 (GEOID 18)
PROJECT LOCATION:
LATITUDE: 38°46'39.02788"N NORTHING: 950704.761 SFT
LONGITUDE: 94°16'28.03835"W EASTING: 2853006.249 SFT
HEIGHT: 757.065 FT ELEV: 863.501 SFT




CM SCALE FACTOR: 1.0000902319

SURVEY CONTROL / COORDINATE POINT TABLE				
POINT NUMBER	NORTHING	EASTING	ELEVATION	DESCRIPTION
100	950688.4390	2852930.2900	848.73	GPS CONTROL POINT IRCS
101	950504.8100	2853292.6060	847.26	GPS CONTROL POINT IRCS
102	951517.7280	2852702.0270	854.18	GPS CONTROL POINT IRCS

THE UNDERGROUND UTILITIES SHOWN HEREIN WERE PLOTTED FROM AVAILABLE INFORMATION AND DO NOT NECESSARILY REFLECT THE ACTUAL EXISTENCE, NONEXISTENCE, SIZE, TYPE, NUMBER, OR LOCATION OF THESE OR OTHER UTILITIES. THE GENERAL CONTRACTOR SHALL BE RESPONSIBLE FOR VERIFYING THE ACTUAL LOCATION OF ALL UNDERGROUND UTILITIES, SHOWN OR NOT SHOWN, AND SHALL LOCATE THE UTILITIES IN THE FIELD PRIOR TO ANY GRADING, EXCAVATION, OR CONSTRUCTION IMPROVEMENTS.

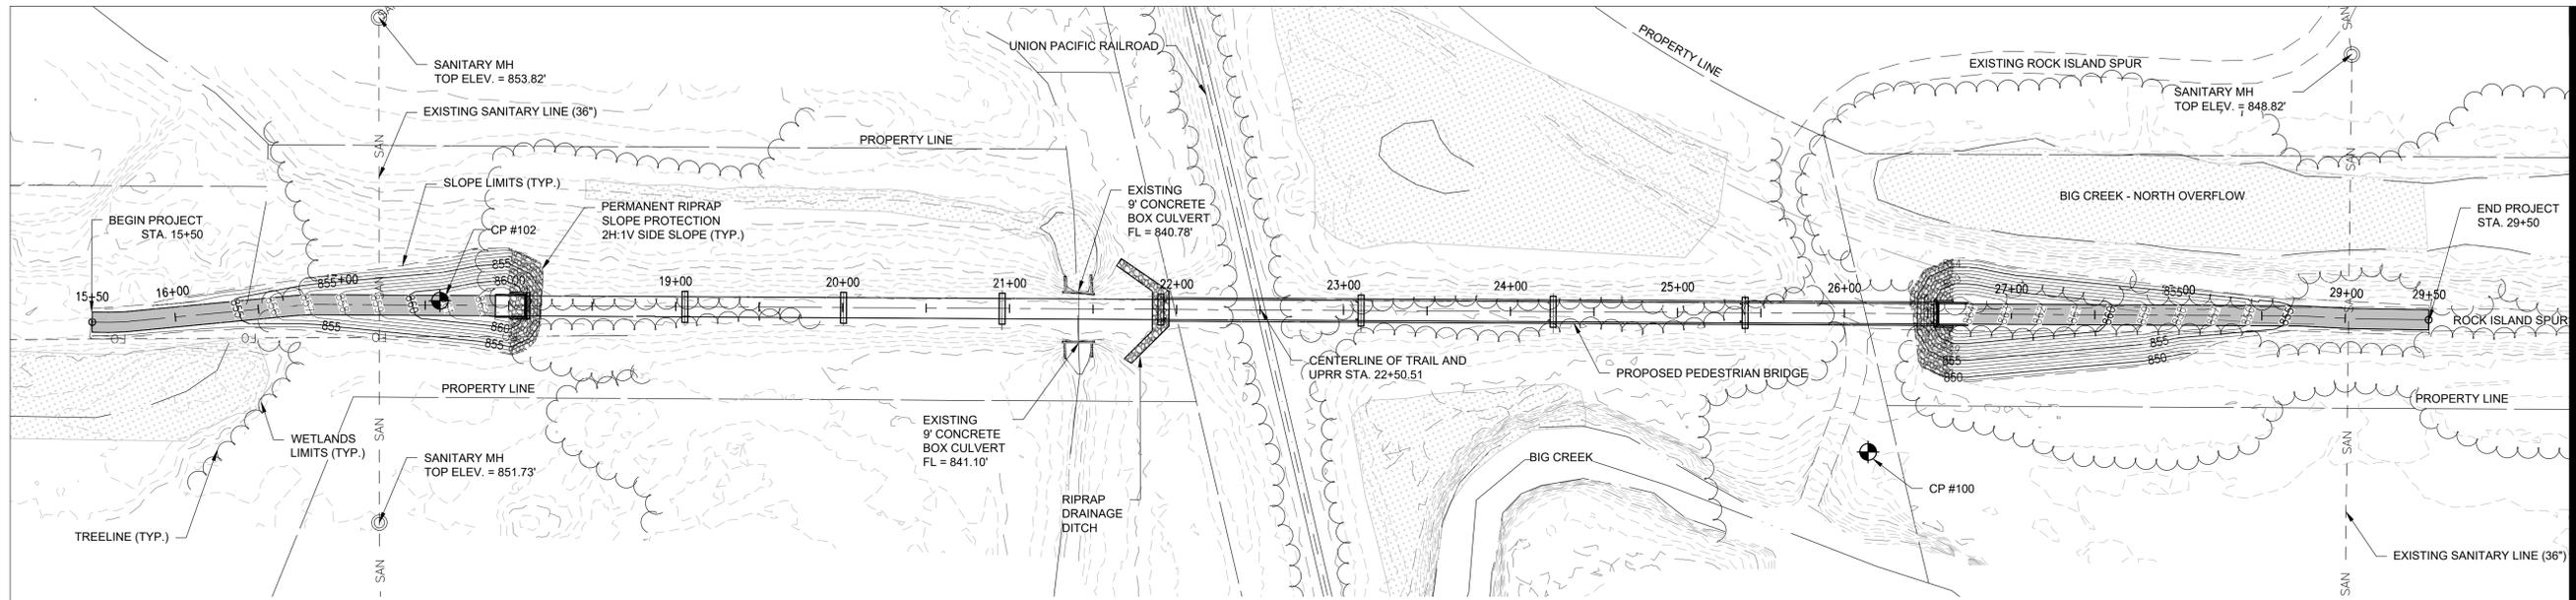


PLAN - STA. 15+50 to STA. 29+50
(OVERALL)

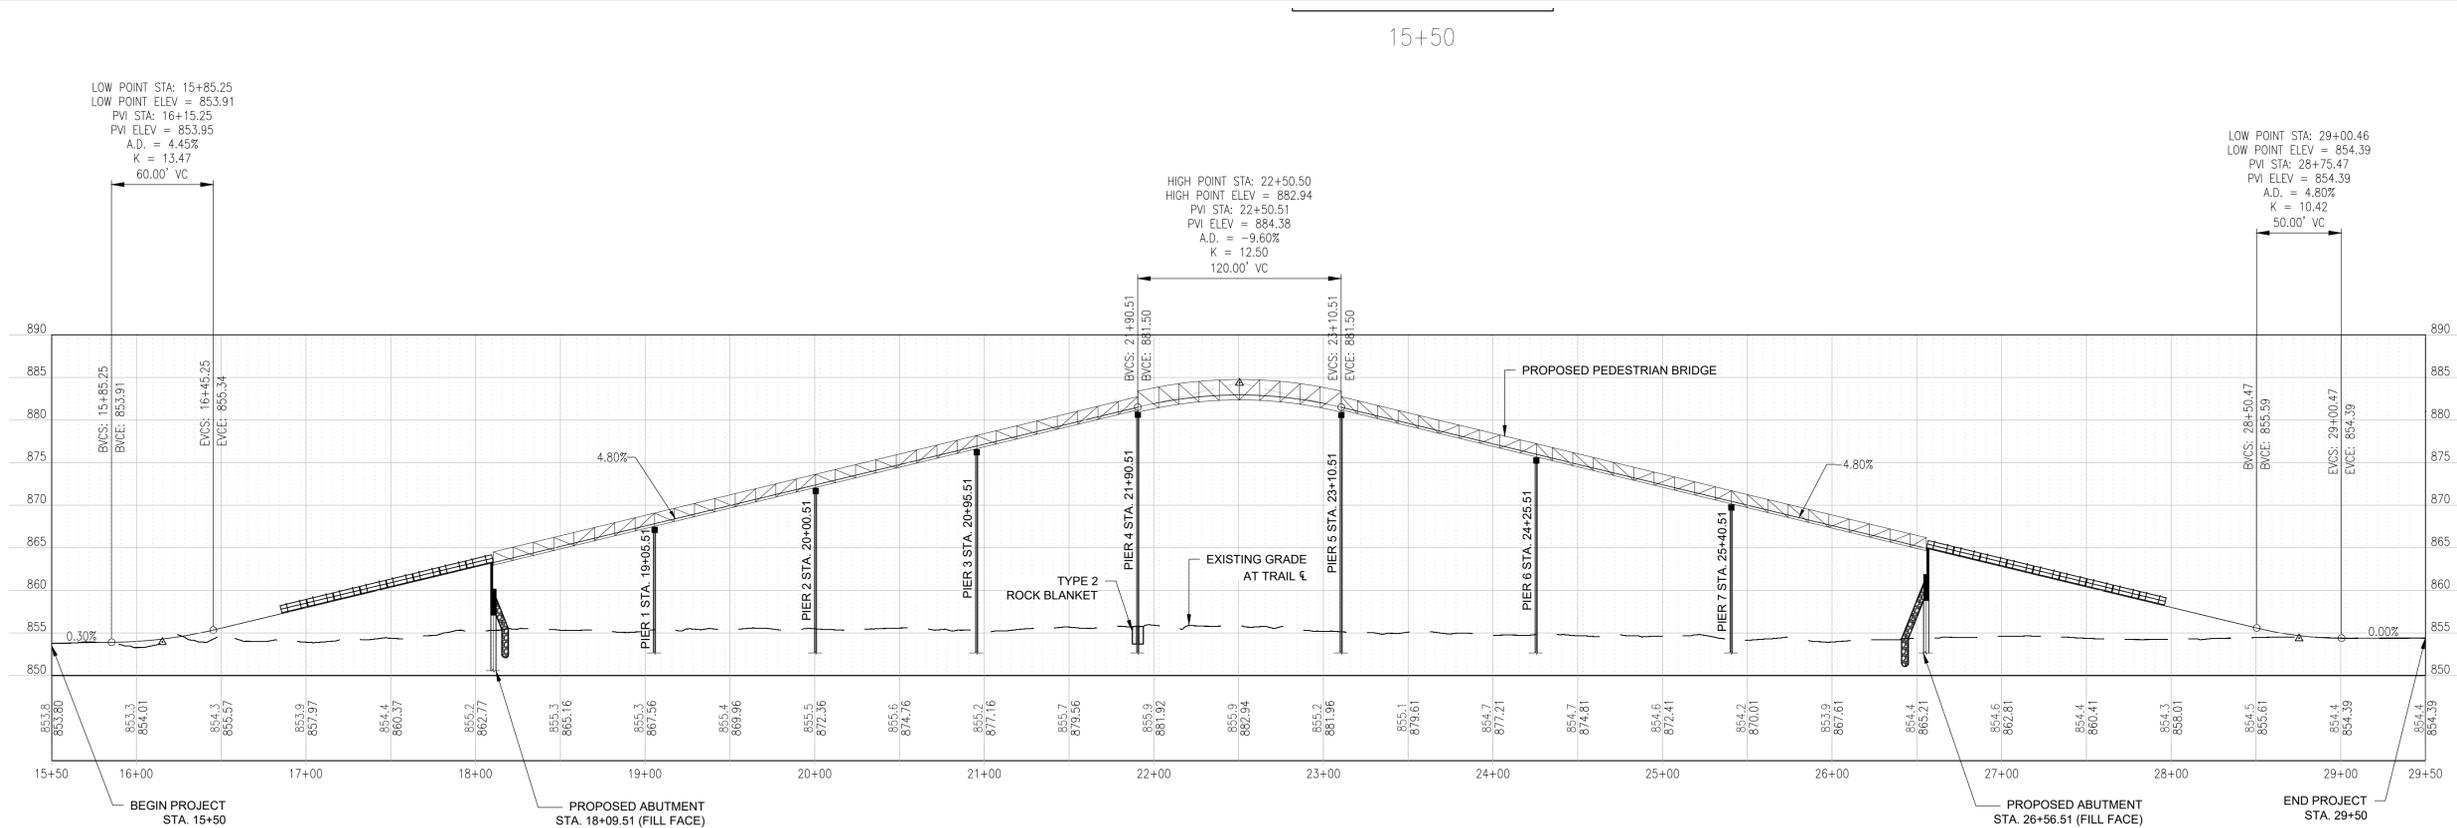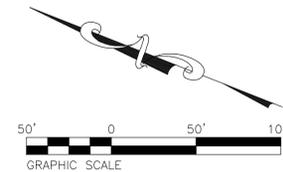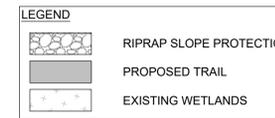

PROFILE - STA. 15+50 to STA. 29+50

SCALE 1" = 50' H, 1" = 5' V

STATE OF MISSOURI
MICHAEL L. PARSON,
GOVERNOR

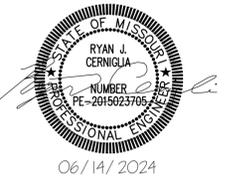

CONSULTING ENGINEERING
GEOSPATIAL SERVICES

ILLINOIS SWANSEA
COLUMBIA
PEORIA
MISSOURI GLEN CARBON
DECATUR
ST. CHARLES
ST. LOUIS
TENNESSEE COLUMBIA
CHATTANOOGA
NASHVILLE

**THOUVENOT, WADE
& MOERCHEN, INC.**

COLUMBIA OFFICE
3316 LEMONE INDUSTRIAL BLVD SUITE 2
COLUMBIA, MISSOURI 65201
(573) 442-6474
WWW.TWM-INC.COM
MO. CERTIFICATE OF AUTHORITY: 001528

OFFICE OF ADMINISTRATION
DIVISION OF FACILITIES
MANAGEMENT,
DESIGN AND CONSTRUCTION
DEPARTMENT OF
NATURAL RESOURCES
MISSOURI STATE PARKS

INSTALL PEDESTRIAN BRIDGE
AT PLEASANT HILL OVER
UNION PACIFIC RAILROAD

KATY TRAIL STATE PARK
PLEASANT HILL, MO

PROJECT # X2311-01
SITE # 5501
FACILITY # 7815501070

REVISION: _____
DATE: _____
REVISION: _____
DATE: _____
REVISION: _____
DATE: _____
ISSUE DATE: 06/14/2024


CAD DWG FILE: _____
DRAWN BY: MGB
CHECKED BY: ANR
DESIGNED BY: RJC

SHEET TITLE:
PLAN AND PROFILE
(OVERALL LAYOUT)

SHEET NUMBER:

C-101

6 OF 47 SHEETS
06/14/2024

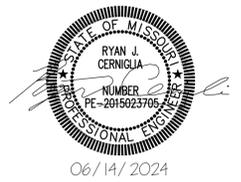

CONSULTING ENGINEERING
GEOSPATIAL SERVICES

ILLINOIS SWANSEA
COLUMBIA
PEORIA
MISSOURI GLEN CARBON
DECATUR
ST. CHARLES
ST. LOUIS
TENNESSEE COLUMBIA
CHATTANOOGA
NASHVILLE

**THOUVENOT, WADE
& MOERCHEN, INC.**

COLUMBIA OFFICE
3316 LEMONE INDUSTRIAL BLVD SUITE 2
COLUMBIA, MISSOURI 65201
(573) 442-6474
WWW.TWM-INC.COM
MO. CERTIFICATE OF AUTHORITY: 001528

OFFICE OF ADMINISTRATION
DIVISION OF FACILITIES
MANAGEMENT,
DESIGN AND CONSTRUCTION
DEPARTMENT OF
NATURAL RESOURCES
MISSOURI STATE PARKS

INSTALL PEDESTRIAN BRIDGE
AT PLEASANT HILL OVER
UNION PACIFIC RAILROAD

KATY TRAIL STATE PARK
PLEASANT HILL, MO

PROJECT # X2311-01
SITE # 5501
FACILITY # 7815501070

REVISION: _____
DATE: _____
REVISION: _____
DATE: _____
REVISION: _____
DATE: _____
ISSUE DATE: 06/14/2024


CAD DWG FILE: _____
DRAWN BY: MGB
CHECKED BY: ANR
DESIGNED BY: RJC

SHEET TITLE:
PLAN AND PROFILE
STA. 15+50 TO STA. 21+00

SHEET NUMBER:

C-102



7 OF 47 SHEETS
06/14/2024

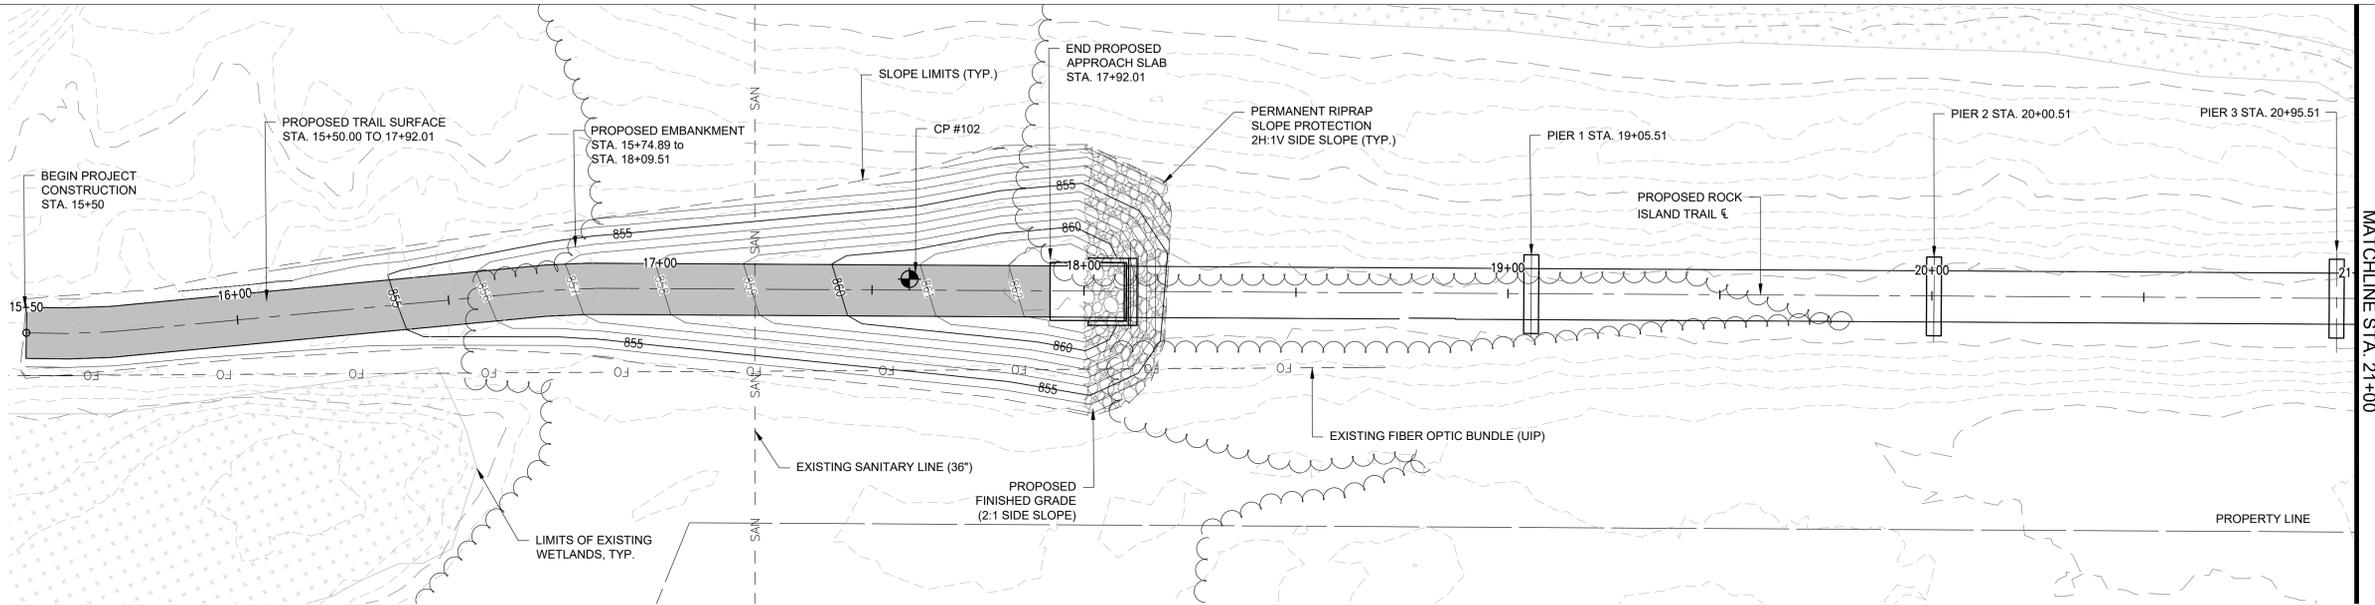

THE UNDERGROUND UTILITIES SHOWN HEREIN WERE PLOTTED FROM AVAILABLE INFORMATION AND DO NOT NECESSARILY REFLECT THE ACTUAL EXISTENCE, NONEXISTENCE, SIZE, TYPE, NUMBER, OR LOCATION OF THESE OR OTHER UTILITIES. THE GENERAL CONTRACTOR SHALL BE RESPONSIBLE FOR VERIFYING THE ACTUAL LOCATION OF ALL UNDERGROUND UTILITIES, SHOWN OR NOT SHOWN, AND SHALL LOCATE THE UTILITIES IN THE FIELD PRIOR TO ANY GRADING, EXCAVATION, OR CONSTRUCTION IMPROVEMENTS.


PLAN - STA. 15+50 TO STA. 21+00

SCALE 1" = 20'

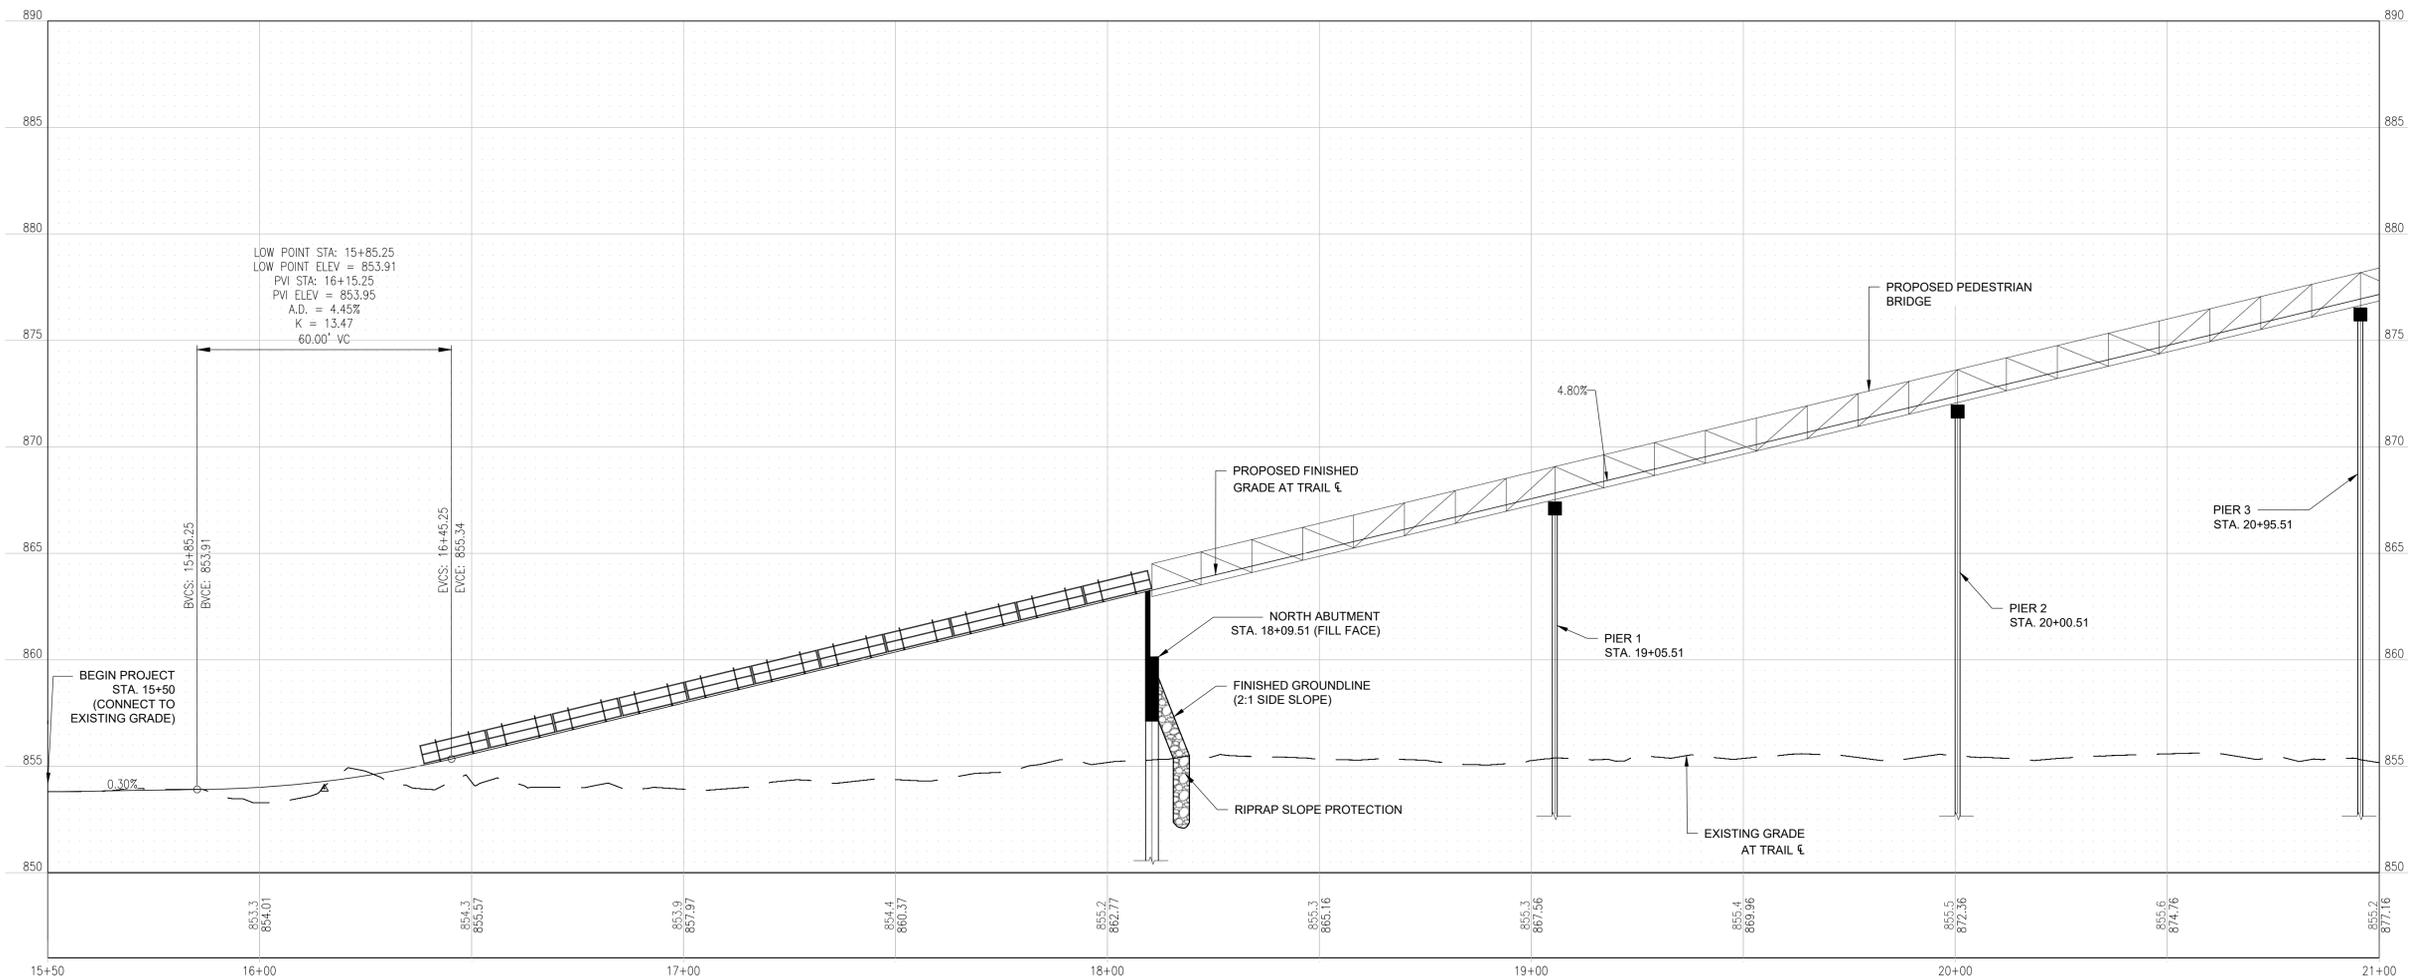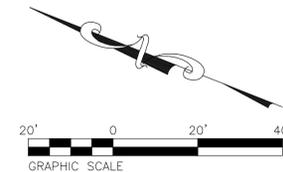

PROFILE - STA. 15+50 TO STA. 21+00

SCALE 1" = 50' H, 1" = 5' V

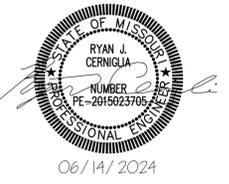

CONSULTING ENGINEERING
GEOSPATIAL SERVICES
ILLINOIS SWANSEA
COLUMBIA
PEORIA
GLEN CARBON
MISSOURI DECATUR
ST. CHARLES
ST. LOUIS
COLUMBIA
TENNESSEE CHATTANOOGA
NASHVILLE

**THOUVENT, WADE
& MOERCHEN, INC.**

COLUMBIA OFFICE
3316 LEMONE INDUSTRIAL BLVD SUITE 2
COLUMBIA, MISSOURI 65201
(573) 442-6474
WWW.TWM-INC.COM
MO. CERTIFICATE OF AUTHORITY: 001528

OFFICE OF ADMINISTRATION
DIVISION OF FACILITIES
MANAGEMENT,
DESIGN AND CONSTRUCTION
DEPARTMENT OF
NATURAL RESOURCES
MISSOURI STATE PARKS

INSTALL PEDESTRIAN BRIDGE
AT PLEASANT HILL OVER
UNION PACIFIC RAILROAD

KATY TRAIL STATE PARK
PLEASANT HILL, MO

PROJECT # X2311-01
SITE # 5501
FACILITY # 7815501070

REVISION: _____
DATE: _____
REVISION: _____
DATE: _____
REVISION: _____
DATE: _____
ISSUE DATE: 06/14/2024


CAD DWG FILE: _____
DRAWN BY: MGB
CHECKED BY: ANR
DESIGNED BY: RJC

SHEET TITLE:
PLAN AND PROFILE
STA. 21+00 to STA. 27+00

SHEET NUMBER:

C-103

8 OF 47 SHEETS
06/14/2024

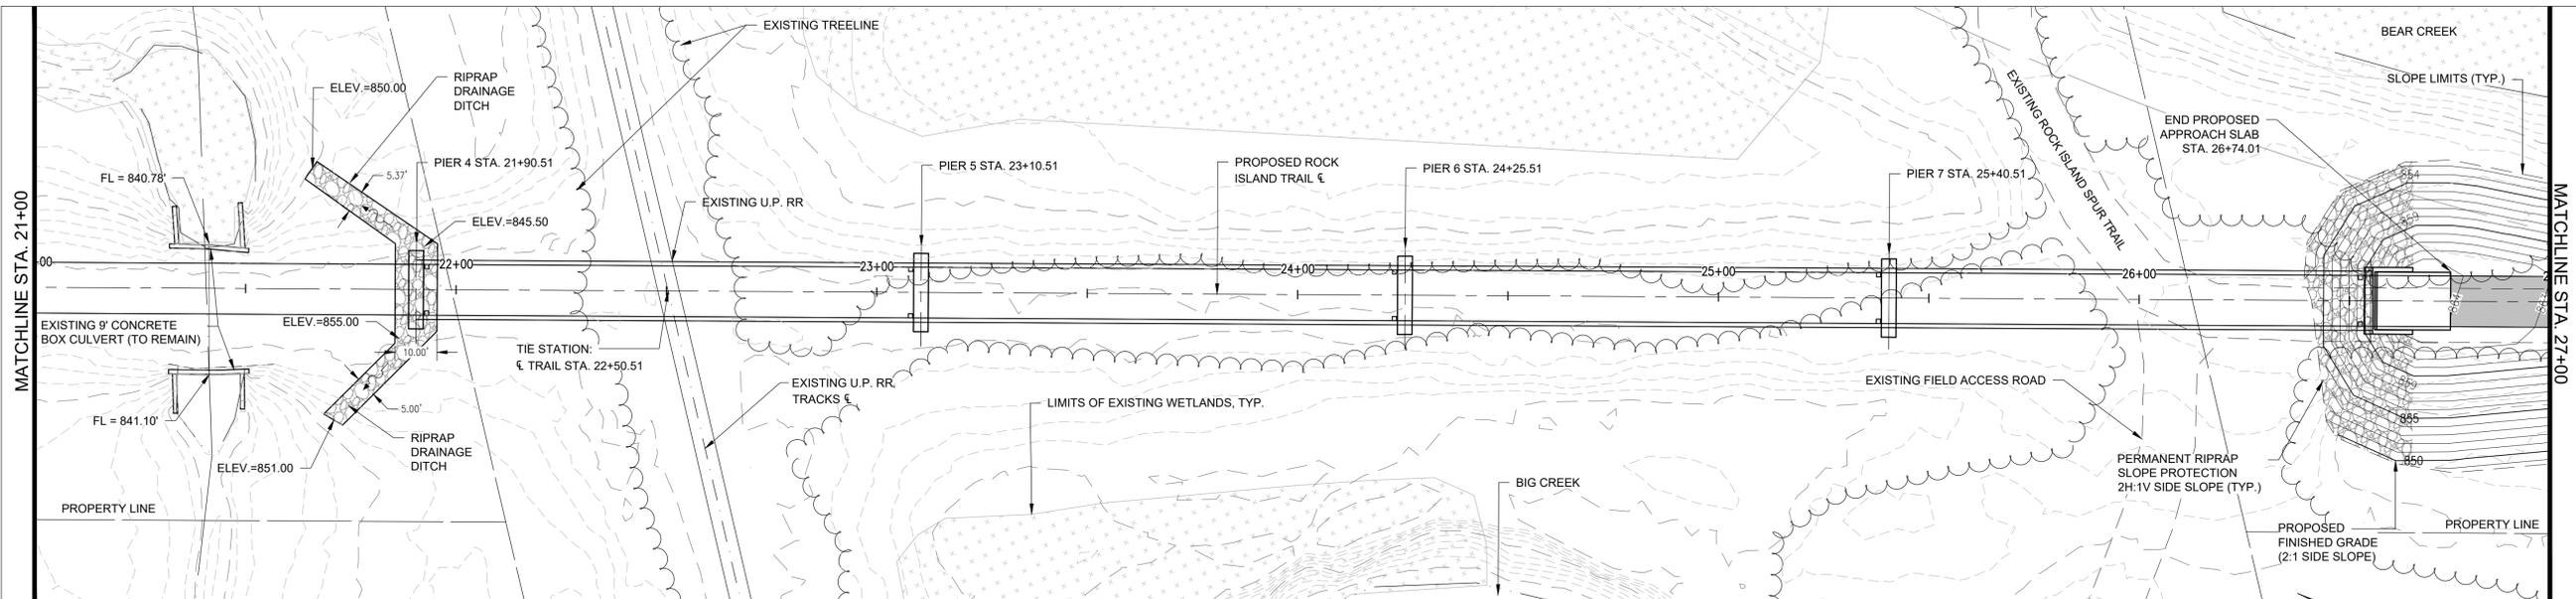


PLAN - STA. 21+00 to STA. 27+00


SCALE 1" = 20'

LEGEND

- RIPRAP SLOPE PROTECTION
- PROPOSED TRAIL
- EXISTING WETLANDS

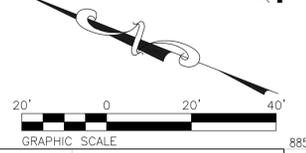

THE UNDERGROUND UTILITIES SHOWN HEREIN WERE PLOTTED FROM AVAILABLE INFORMATION AND DO NOT NECESSARILY REFLECT THE ACTUAL EXISTENCE, NONEXISTENCE, SIZE, TYPE, NUMBER, OR LOCATION OF THESE OR OTHER UTILITIES. THE GENERAL CONTRACTOR SHALL BE RESPONSIBLE FOR VERIFYING THE ACTUAL LOCATION OF ALL UNDERGROUND UTILITIES, SHOWN OR NOT SHOWN, AND SHALL LOCATE THE UTILITIES IN THE FIELD PRIOR TO ANY GRADING, EXCAVATION, OR CONSTRUCTION IMPROVEMENTS.

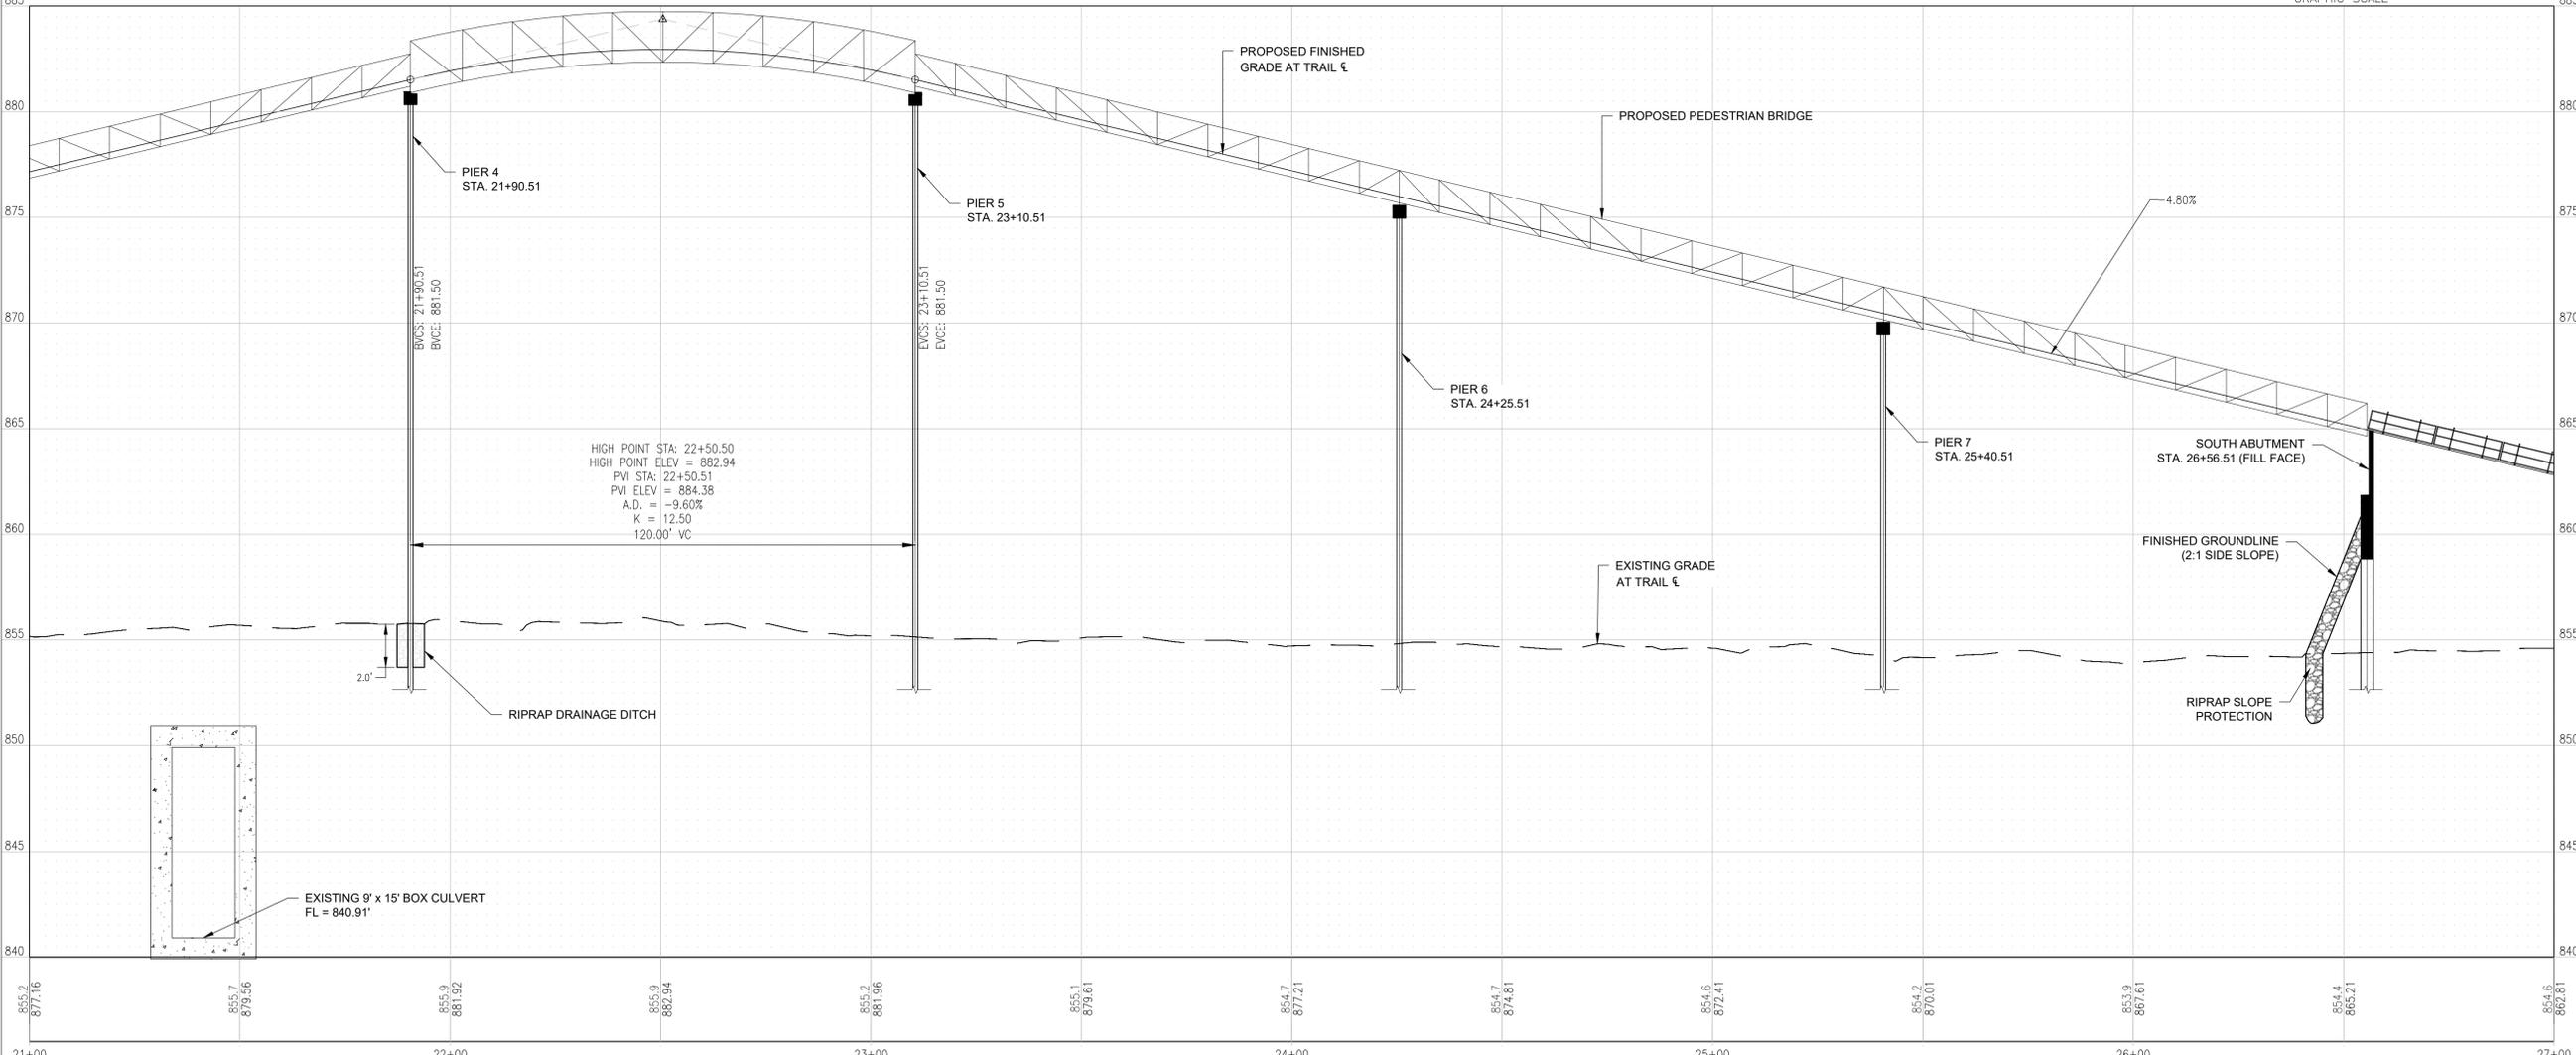

PROFILE - STA. 21+00 to STA. 27+00

SCALE 1" = 50' H, 1" = 5' V



06/14/2024



CONSULTING ENGINEERING
GEOSPATIAL SERVICES

ILLINOIS SWANSEA
COLUMBIA
PEORIA
MISSOURI GLEN CARBON
DECATUR
ST. CHARLES
ST. LOUIS
TENNESSEE COLUMBIA
CHATTANOOGA
NASHVILLE

**THOUVENOT, WADE
& MOERCHEN, INC.**

COLUMBIA OFFICE
3316 LEMONE INDUSTRIAL BLVD SUITE 2
COLUMBIA, MISSOURI 65201
(573) 442-6474
WWW.TWM-INC.COM
MO. CERTIFICATE OF AUTHORITY: 001528

OFFICE OF ADMINISTRATION
DIVISION OF FACILITIES
MANAGEMENT,
DESIGN AND CONSTRUCTION
DEPARTMENT OF
NATURAL RESOURCES
MISSOURI STATE PARKS

INSTALL PEDESTRIAN BRIDGE
AT PLEASANT HILL OVER
UNION PACIFIC RAILROAD

KATY TRAIL STATE PARK
PLEASANT HILL, MO

PROJECT # X2311-01
SITE # 5501
FACILITY # 7815501070

REVISION: _____
DATE: _____
REVISION: _____
DATE: _____
REVISION: _____
DATE: _____
ISSUE DATE: 06/14/2024


CAD DWG FILE: _____
DRAWN BY: MGB
CHECKED BY: ANR
DESIGNED BY: RJC

SHEET TITLE:
PLAN AND PROFILE
STA. 27+00 to STA. 29+50



SHEET NUMBER:

C-104

9 OF 47 SHEETS
06/14/2024

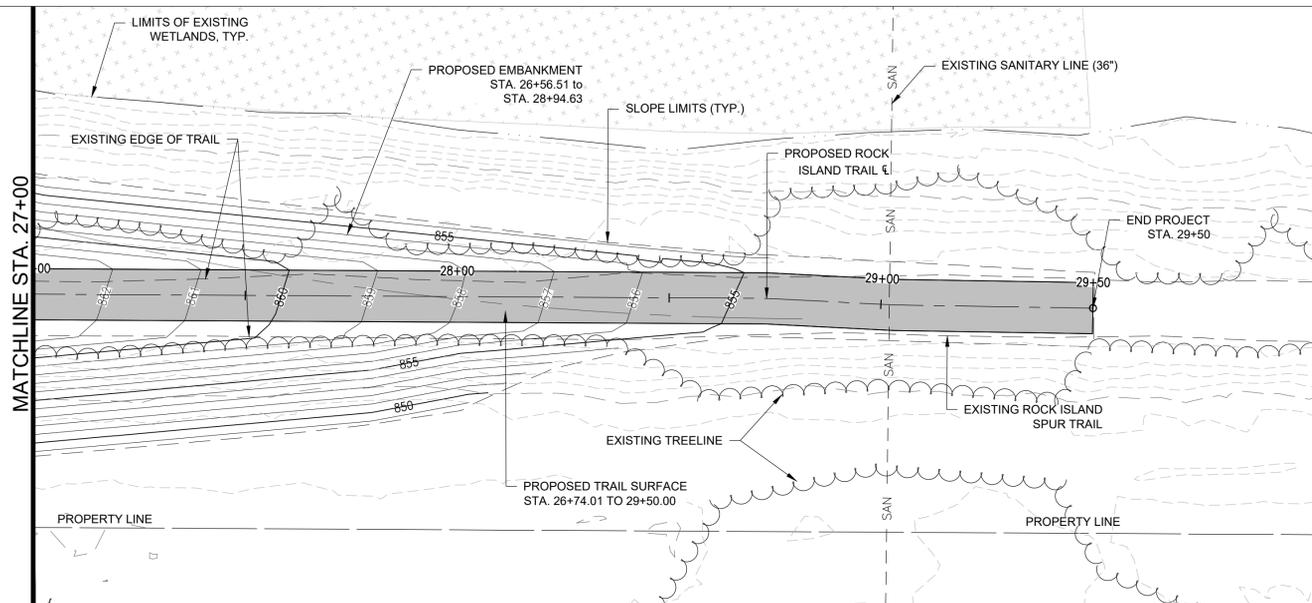


PLAN - STA. 27+00 to STA. 29+50
SCALE 1" = 20'

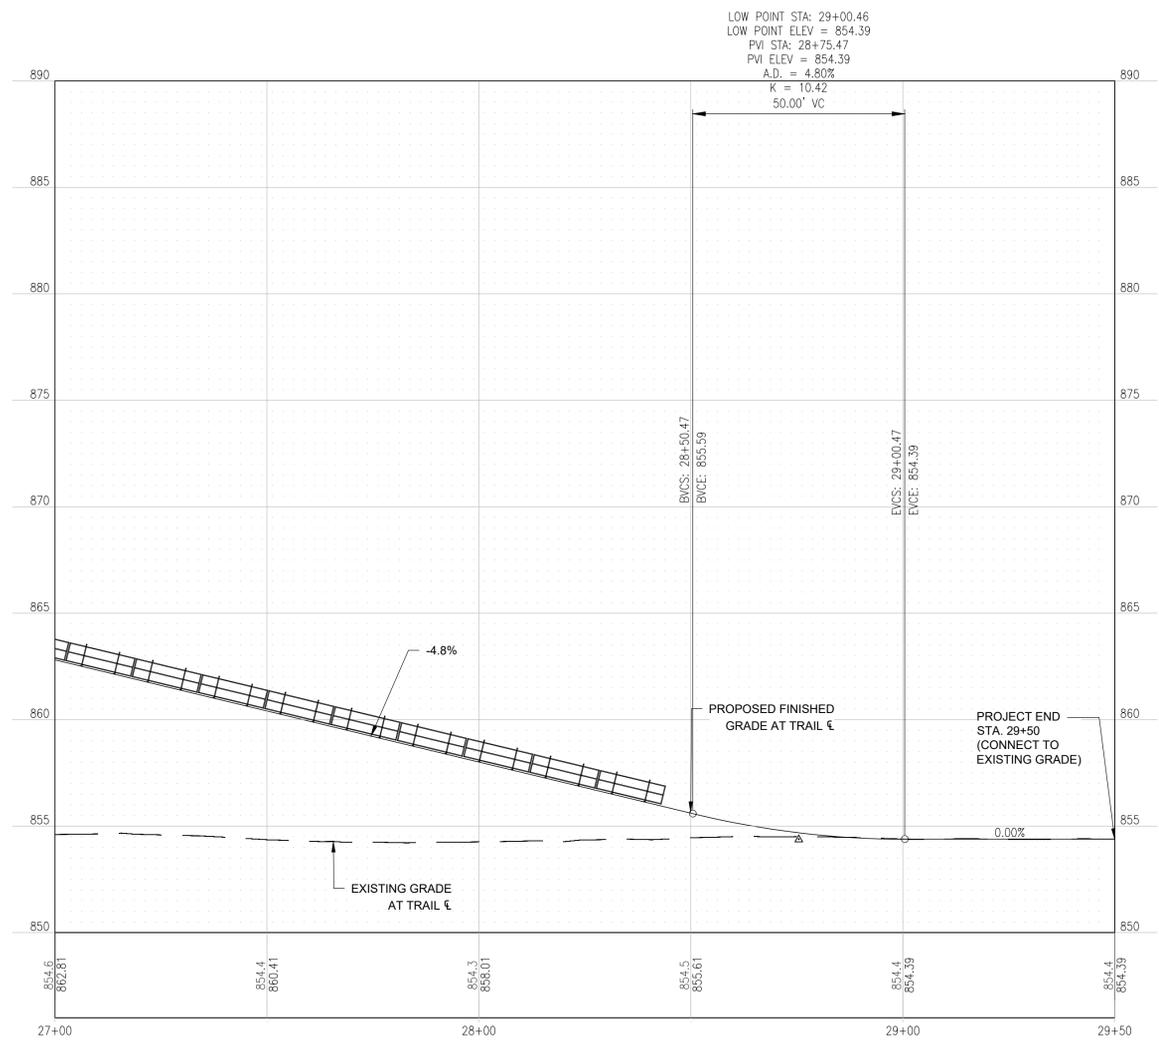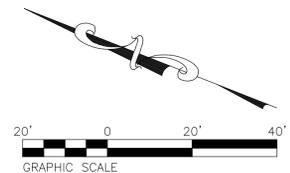

PROFILE - STA. 27+00 to STA. 29+50
SCALE 1" = 50' H, 1" = 5' V

THE UNDERGROUND UTILITIES SHOWN HEREIN WERE PLOTTED FROM AVAILABLE INFORMATION AND DO NOT NECESSARILY REFLECT THE ACTUAL EXISTENCE, NONEXISTENCE, SIZE, TYPE, NUMBER, OR LOCATION OF THESE OR OTHER UTILITIES. THE GENERAL CONTRACTOR SHALL BE RESPONSIBLE FOR VERIFYING THE ACTUAL LOCATION OF ALL UNDERGROUND UTILITIES, SHOWN OR NOT SHOWN, AND SHALL LOCATE THE UTILITIES IN THE FIELD PRIOR TO ANY GRADING, EXCAVATION, OR CONSTRUCTION IMPROVEMENTS.

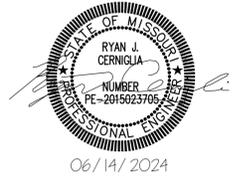

CONSULTING ENGINEERING
GEOSPATIAL SERVICES
ILLINOIS SWANSEA
COLUMBIA
PEORIA
MISSOURI GLEN CARBON
DECATUR
ST. CHARLES
ST. LOUIS
TENNESSEE COLUMBIA
CHATTANOOGA
NASHVILLE

**THOUVENOT, WADE
& MOERCHEN, INC.**

COLUMBIA OFFICE
3316 LEMONE INDUSTRIAL BLVD SUITE 2
COLUMBIA, MISSOURI 65201
(573) 442-6474
WWW.TWM-INC.COM
MO. CERTIFICATE OF AUTHORITY: 001528

OFFICE OF ADMINISTRATION
DIVISION OF FACILITIES
MANAGEMENT,
DESIGN AND CONSTRUCTION
DEPARTMENT OF
NATURAL RESOURCES
MISSOURI STATE PARKS

INSTALL PEDESTRIAN BRIDGE
AT PLEASANT HILL OVER
UNION PACIFIC RAILROAD

KATY TRAIL STATE PARK
PLEASANT HILL, MO

PROJECT # X2311-01
SITE # 5501
FACILITY # 7815501070

REVISION: _____
DATE: _____
REVISION: _____
DATE: _____
REVISION: _____
DATE: _____
ISSUE DATE: 06/14/2024




CAD DWG FILE: _____
DRAWN BY: MGB
CHECKED BY: ANR
DESIGNED BY: RJC

SHEET TITLE:
**EROSION AND
SEDIMENT CONTROL**


SHEET NUMBER:

C-201





10 OF 47 SHEETS
06/14/2024

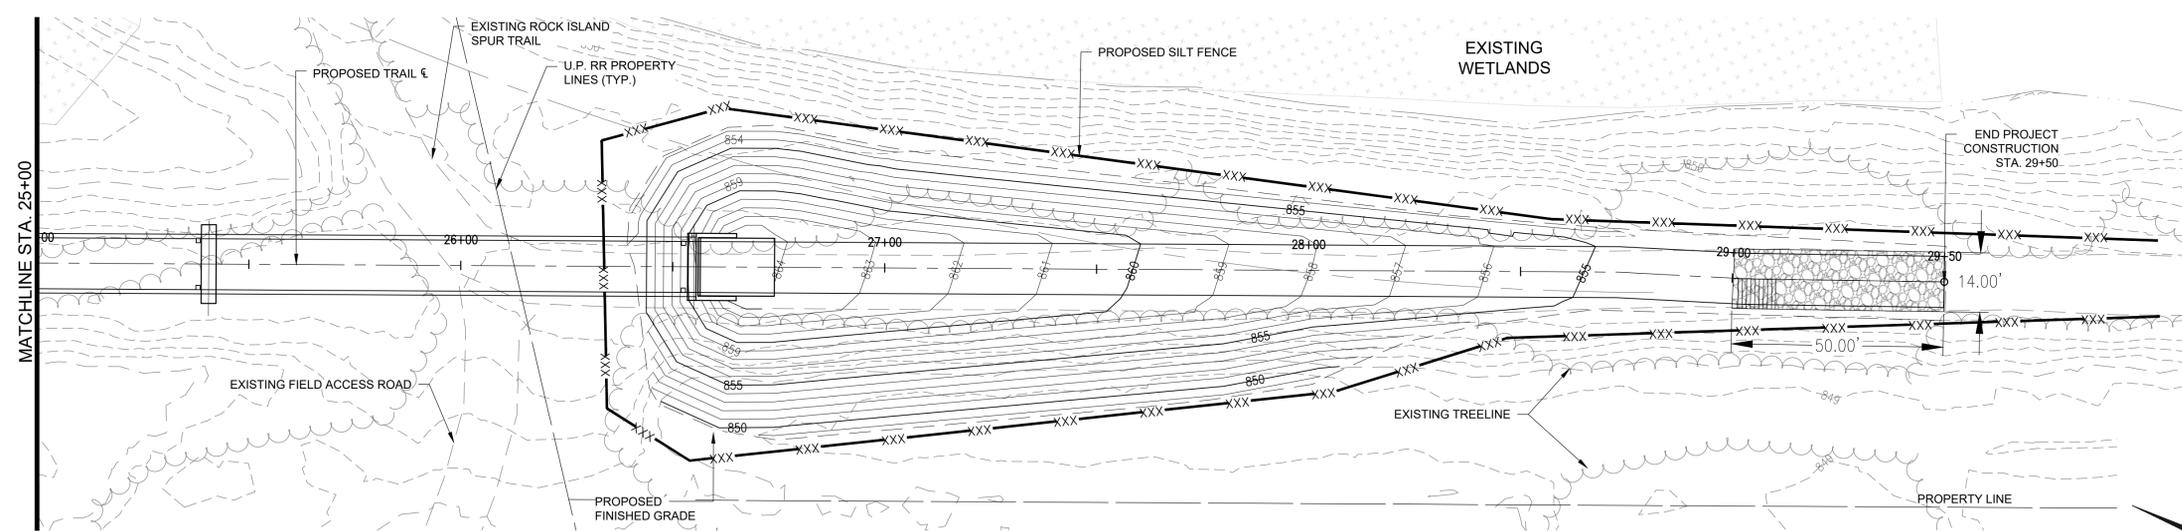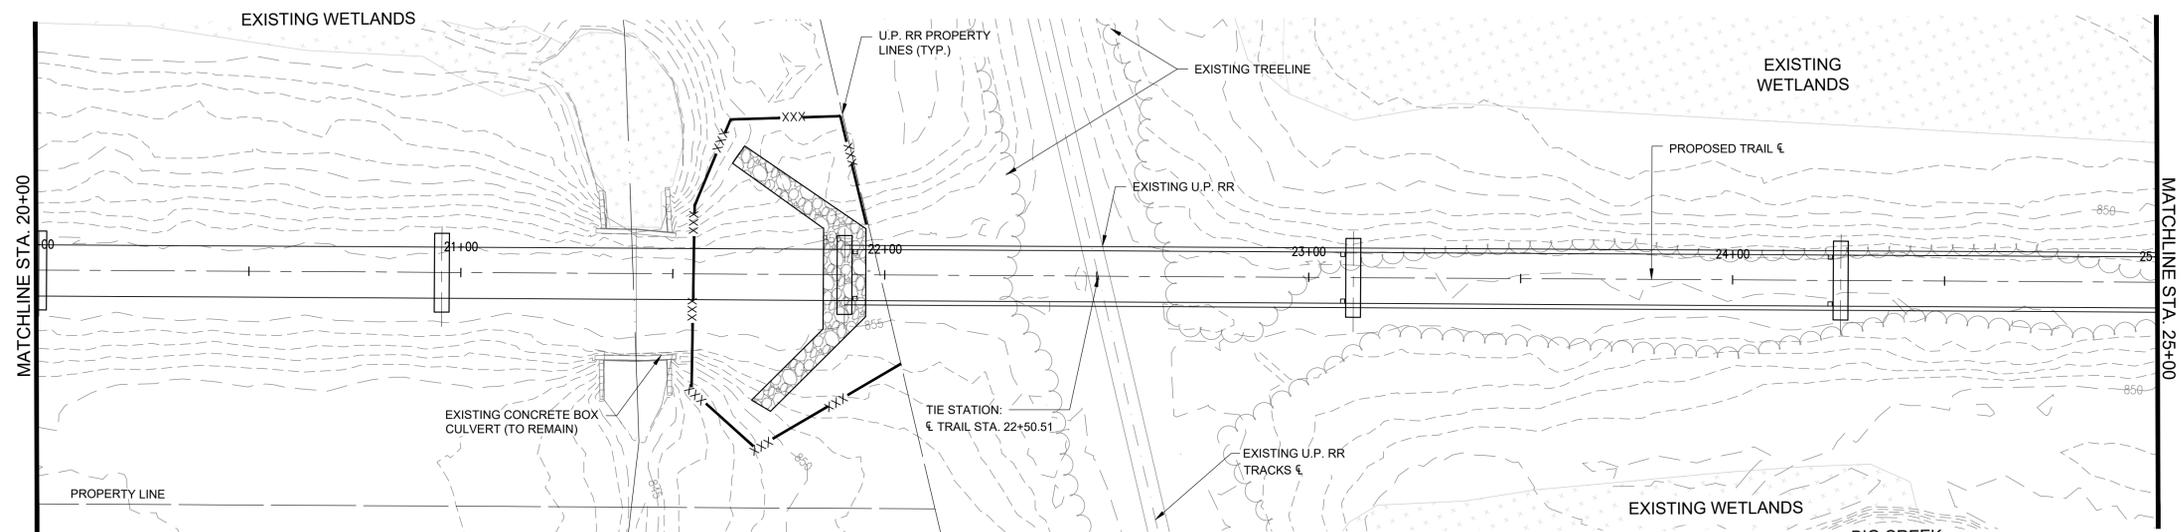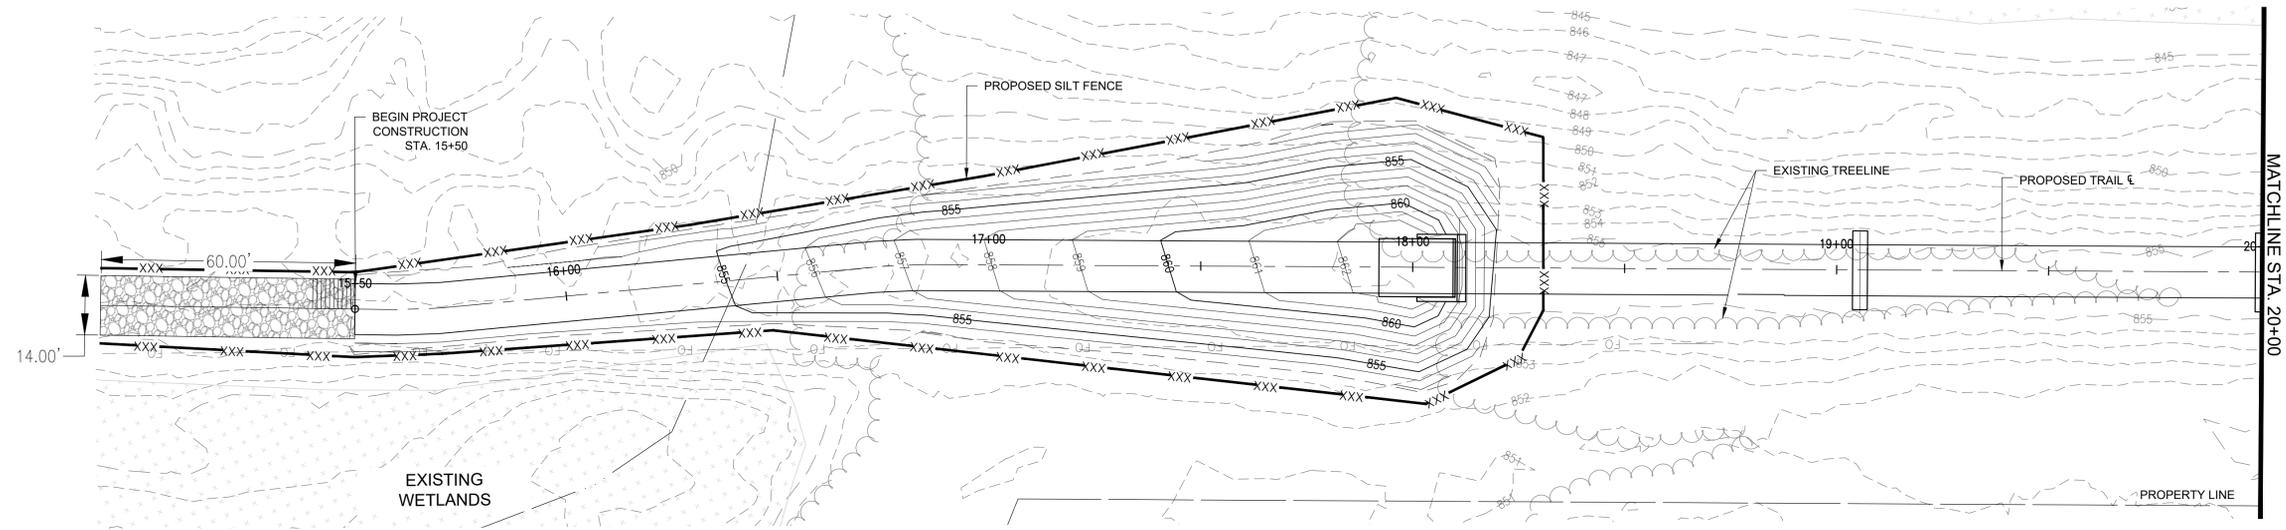

NOTES:
1. REFER TO SHEET C-502 FOR EROSION AND
SEDIMENT CONTROL NOTES AND DETAILS.

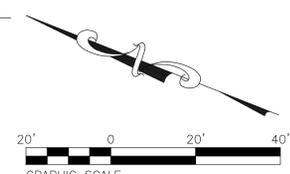


SECTIONS - ROCK ISLAND TRAIL

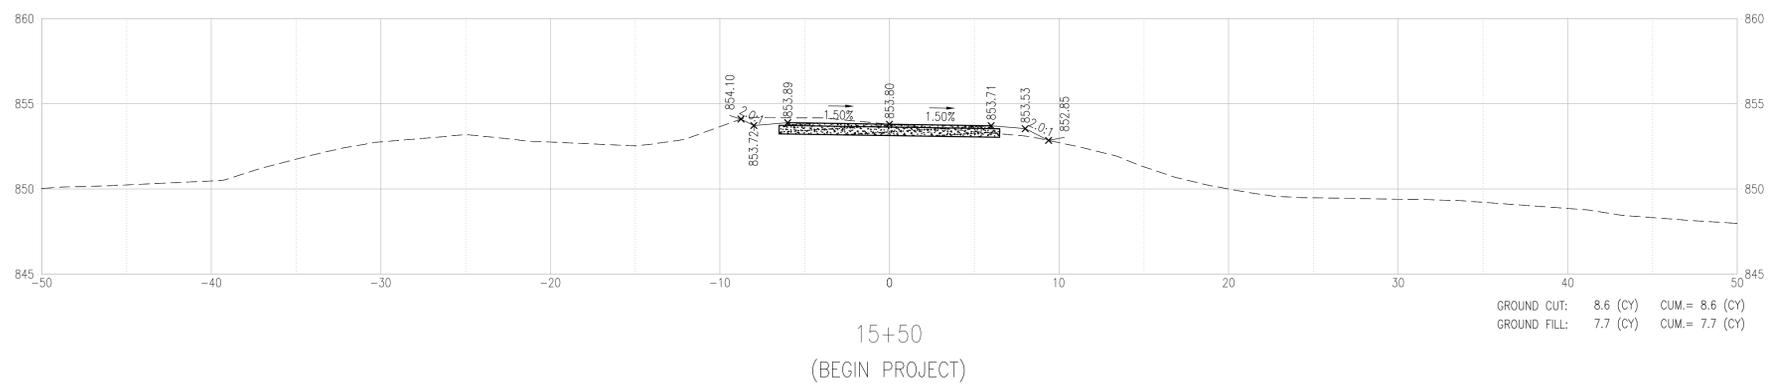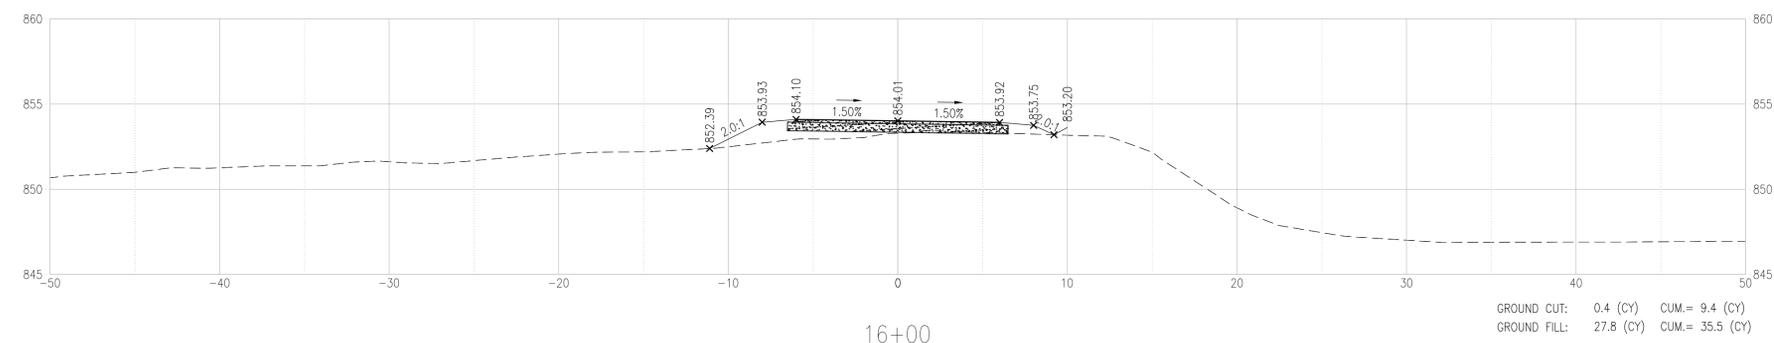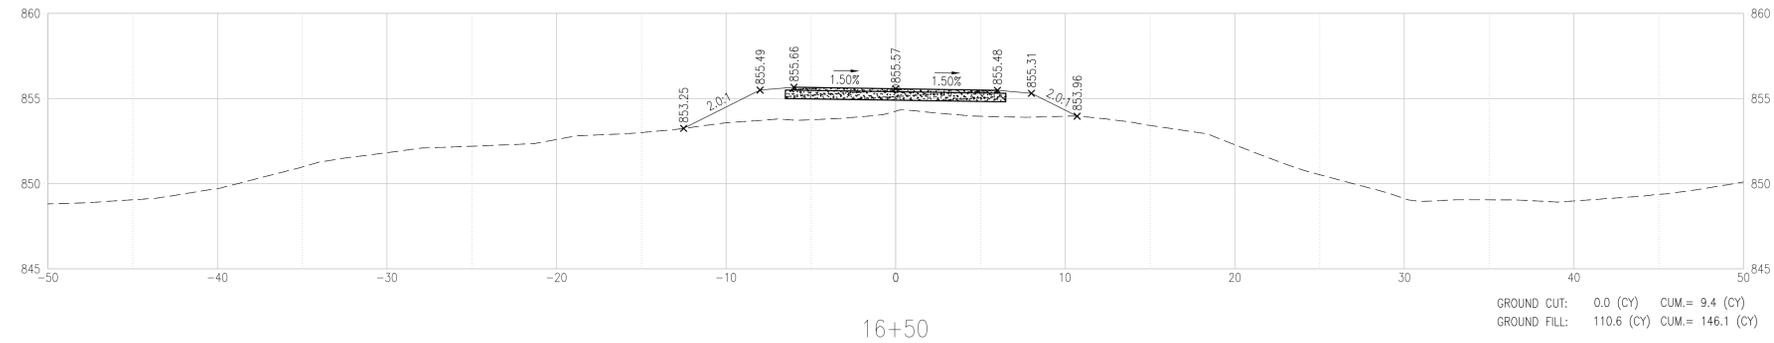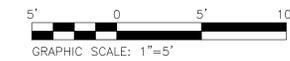

NOTE: VOLUMES SHOWN ARE BASED ON END AREA CALCULATIONS

STATE OF MISSOURI
MICHAEL L. PARSON,
GOVERNOR

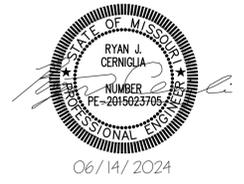

CONSULTING ENGINEERING
GEOSPATIAL SERVICES
ILLINOIS SWANSEA
COLUMBIA
PEORIA
GLEN CARBON
MISSOURI DECATUR
ST. CHARLES
ST. LOUIS
COLUMBIA
TENNESSEE CHATTANOOGA
NASHVILLE

**THOUVENOT, WADE
& MOERCHEN, INC.**

COLUMBIA OFFICE
3316 LEMONE INDUSTRIAL BLVD SUITE 2
COLUMBIA, MISSOURI 65201
(573) 442-6474
WWW.TWM-INC.COM
MO. CERTIFICATE OF AUTHORITY: 001528

OFFICE OF ADMINISTRATION
DIVISION OF FACILITIES
MANAGEMENT,
DESIGN AND CONSTRUCTION
DEPARTMENT OF
NATURAL RESOURCES
MISSOURI STATE PARKS

INSTALL PEDESTRIAN BRIDGE
AT PLEASANT HILL OVER
UNION PACIFIC RAILROAD

KATY TRAIL STATE PARK
PLEASANT HILL, MO

PROJECT # X2311-01
SITE # 5501
FACILITY # 7815501070

REVISION: _____
DATE: _____
REVISION: _____
DATE: _____
REVISION: _____
DATE: _____
ISSUE DATE: 06/14/2024

CAD DWG FILE: _____
DRAWN BY: MGB
CHECKED BY: ANR
DESIGNED BY: RJC

SHEET TITLE:
CROSS SECTIONS

SHEET NUMBER:

C-301

11 OF 47 SHEETS
06/14/2024



CONSULTING ENGINEERING
GEOSPATIAL SERVICES

- ILLINOIS SWANSEA
COLUMBIA
PEORIA
GLEN CARBON
- MISSOURI DECATUR
ST. LOUIS
COLUMBIA
- TENNESSEE CHATTANOOGA
NASHVILLE

**THOUVENOT, WADE
& MOERCHEN, INC.**

COLUMBIA OFFICE
3316 LEMONE INDUSTRIAL BLVD SUITE 2
COLUMBIA, MISSOURI 65201
(573) 442-6474
WWW.TWM-INC.COM
MO. CERTIFICATE OF AUTHORITY: 001528

OFFICE OF ADMINISTRATION
DIVISION OF FACILITIES
MANAGEMENT,
DESIGN AND CONSTRUCTION
DEPARTMENT OF
NATURAL RESOURCES
MISSOURI STATE PARKS

INSTALL PEDESTRIAN BRIDGE
AT PLEASANT HILL OVER
UNION PACIFIC RAILROAD

KATY TRAIL STATE PARK
PLEASANT HILL, MO



PROJECT # X2311-01
SITE # 5501
FACILITY # 7815501070

REVISION: _____
DATE: _____
REVISION: _____
DATE: _____
REVISION: _____
DATE: _____
ISSUE DATE: 06/14/2024


CAD DWG FILE: _____
DRAWN BY: MGB
CHECKED BY: ANR
DESIGNED BY: RJC

SHEET TITLE:
CROSS SECTIONS

SHEET NUMBER:
C-302
12 OF 47 SHEETS
06/14/2024

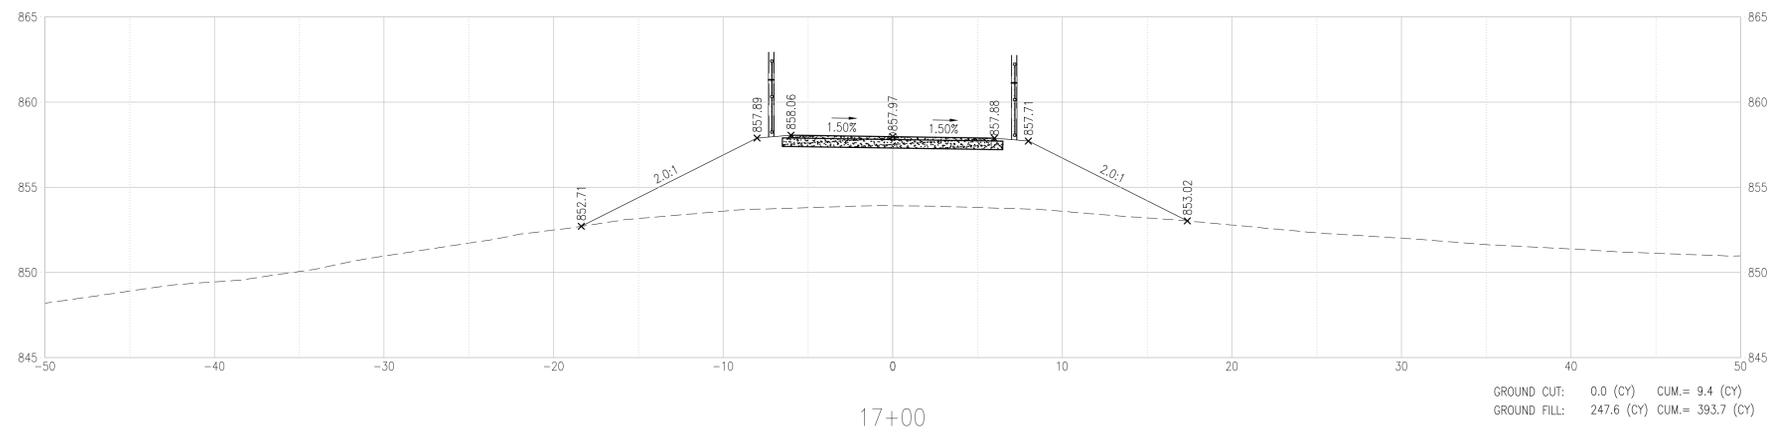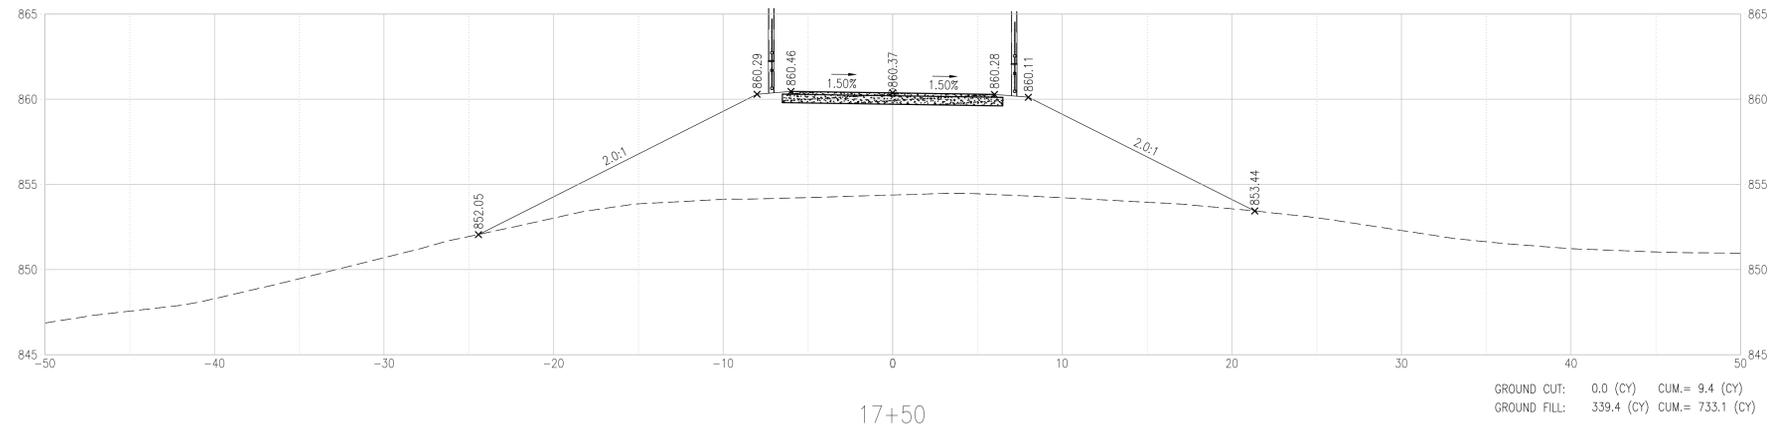

NOTE: VOLUMES SHOWN ARE BASED ON END AREA CALCULATIONS

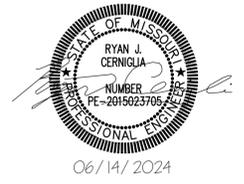

ILLINOIS SWANSEA
COLUMBIA
PEORIA
GLEN CARBON
MISSOURI DECATUR
ST. CHARLES
ST. LOUIS
TENNESSEE COLUMBIA
CHATTANOOGA
NASHVILLE

THOUVENOT, WADE & MOERCHEN, INC.

COLUMBIA OFFICE
3316 LEMONE INDUSTRIAL BLVD SUITE 2
COLUMBIA, MISSOURI 65201
(573) 442-6474
WWW.TWM-INC.COM
MO. CERTIFICATE OF AUTHORITY: 001528

OFFICE OF ADMINISTRATION
DIVISION OF FACILITIES
MANAGEMENT,
DESIGN AND CONSTRUCTION
DEPARTMENT OF
NATURAL RESOURCES
MISSOURI STATE PARKS

INSTALL PEDESTRIAN BRIDGE
AT PLEASANT HILL OVER
UNION PACIFIC RAILROAD

KATY TRAIL STATE PARK
PLEASANT HILL, MO

PROJECT # X2311-01
SITE # 5501
FACILITY # 7815501070


REVISION: _____
DATE: _____
REVISION: _____
DATE: _____
REVISION: _____
DATE: _____
ISSUE DATE: 06/14/2024

CAD DWG FILE: _____
DRAWN BY: MGB
CHECKED BY: ANR
DESIGNED BY: RJC


SHEET TITLE:
CROSS SECTIONS

SHEET NUMBER:
C-303
13 OF 47 SHEETS
06/14/2024


PROPOSED PEDESTRIAN BRIDGE

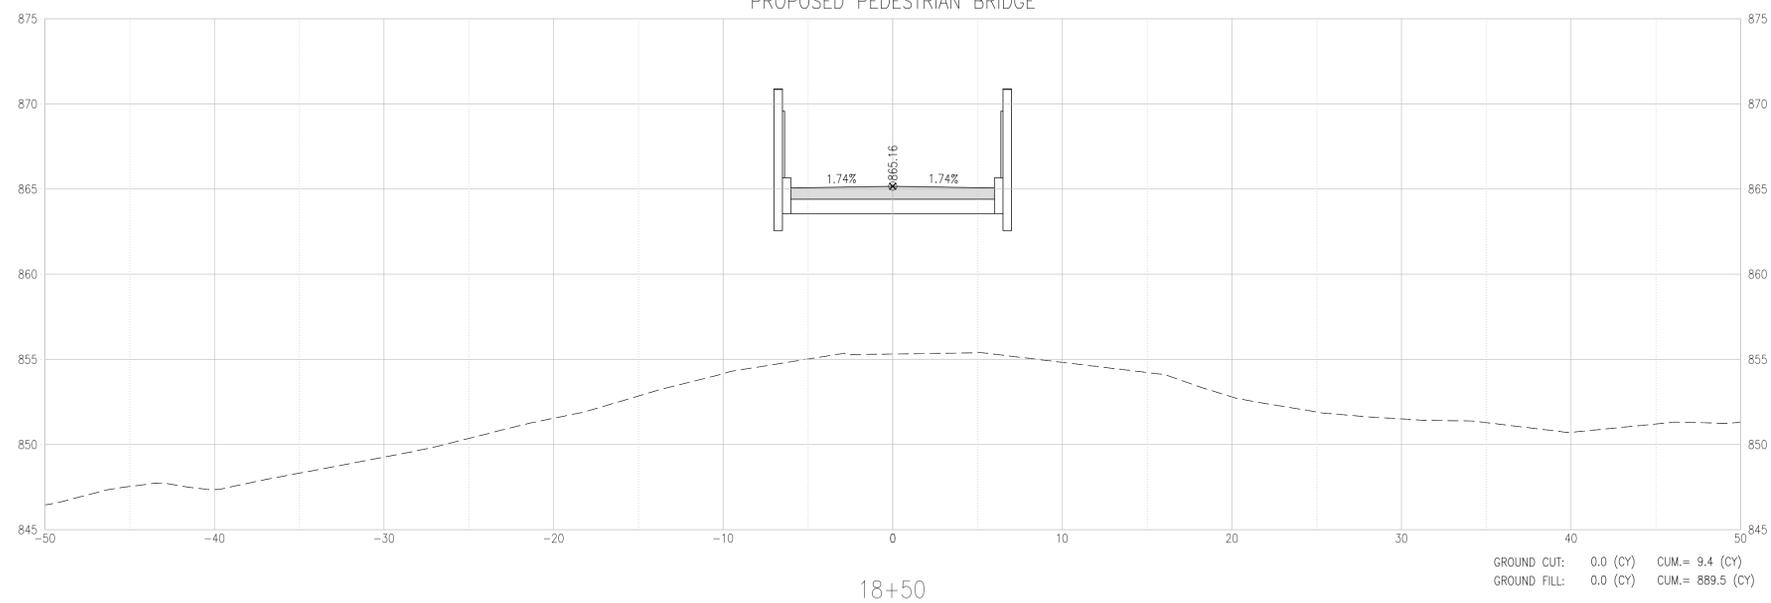

APPROACH SLAB

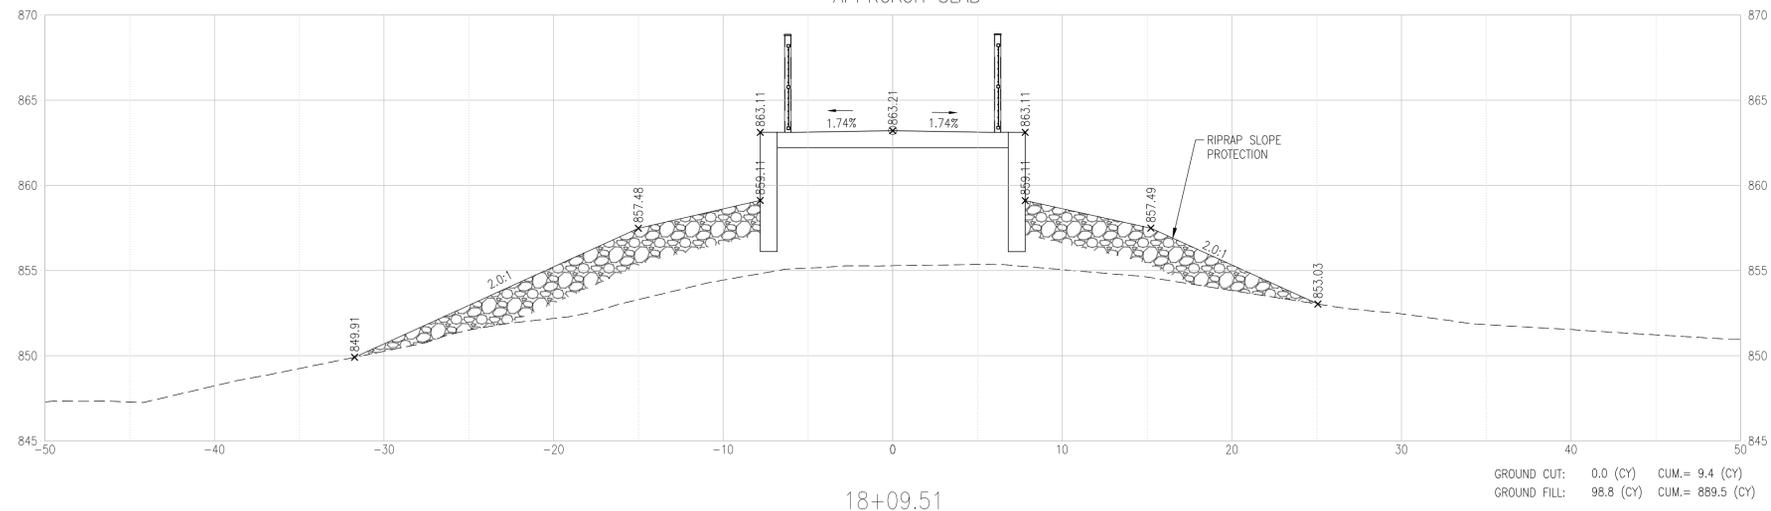

APPROACH SLAB

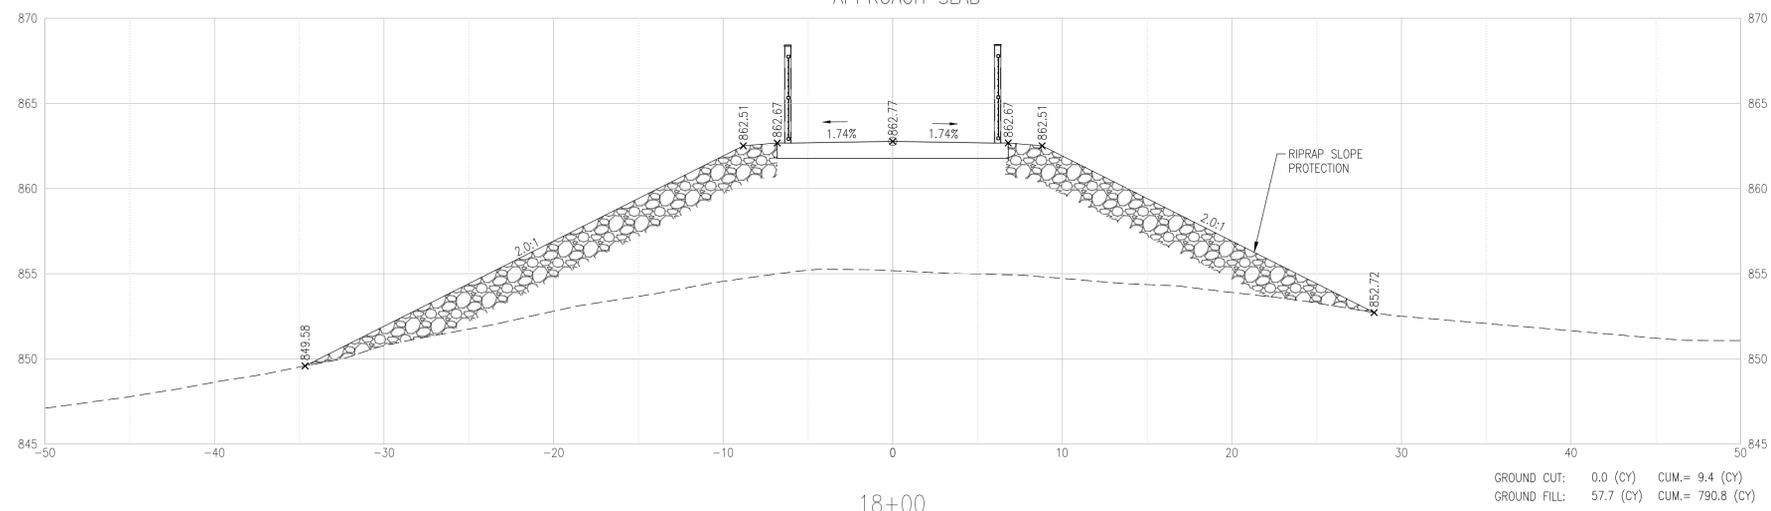

NOTE: VOLUMES SHOWN ARE BASED ON END AREA CALCULATIONS



CONSULTING ENGINEERING
GEOSPATIAL SERVICES

ILLINOIS SWANSEA
COLUMBIA
PEORIA
GLEN CARBON
MISSOURI DECATUR
ST. CHARLES
ST. LOUIS
COLUMBIA
TENNESSEE CHATTANOOGA
NASHVILLE

**THOUVENOT, WADE
& MOERCHEN, INC.**

COLUMBIA OFFICE
3316 LEMONE INDUSTRIAL BLVD SUITE 2
COLUMBIA, MISSOURI 65201
(573) 442-6474
WWW.TWM-INC.COM
MO. CERTIFICATE OF AUTHORITY: 001528

OFFICE OF ADMINISTRATION
DIVISION OF FACILITIES
MANAGEMENT,
DESIGN AND CONSTRUCTION
DEPARTMENT OF
NATURAL RESOURCES
MISSOURI STATE PARKS

INSTALL PEDESTRIAN BRIDGE
AT PLEASANT HILL OVER
UNION PACIFIC RAILROAD

KATY TRAIL STATE PARK
PLEASANT HILL, MO

PROJECT # X2311-01
SITE # 5501
FACILITY # 7815501070

REVISION: _____
DATE: _____
REVISION: _____
DATE: _____
REVISION: _____
DATE: _____
ISSUE DATE: 06/14/2024



CAD DWG FILE: _____
DRAWN BY: MGB
CHECKED BY: ANR
DESIGNED BY: RJC

SHEET TITLE:
CROSS SECTIONS

SHEET NUMBER:

C-304

14 OF 47 SHEETS
06/14/2024

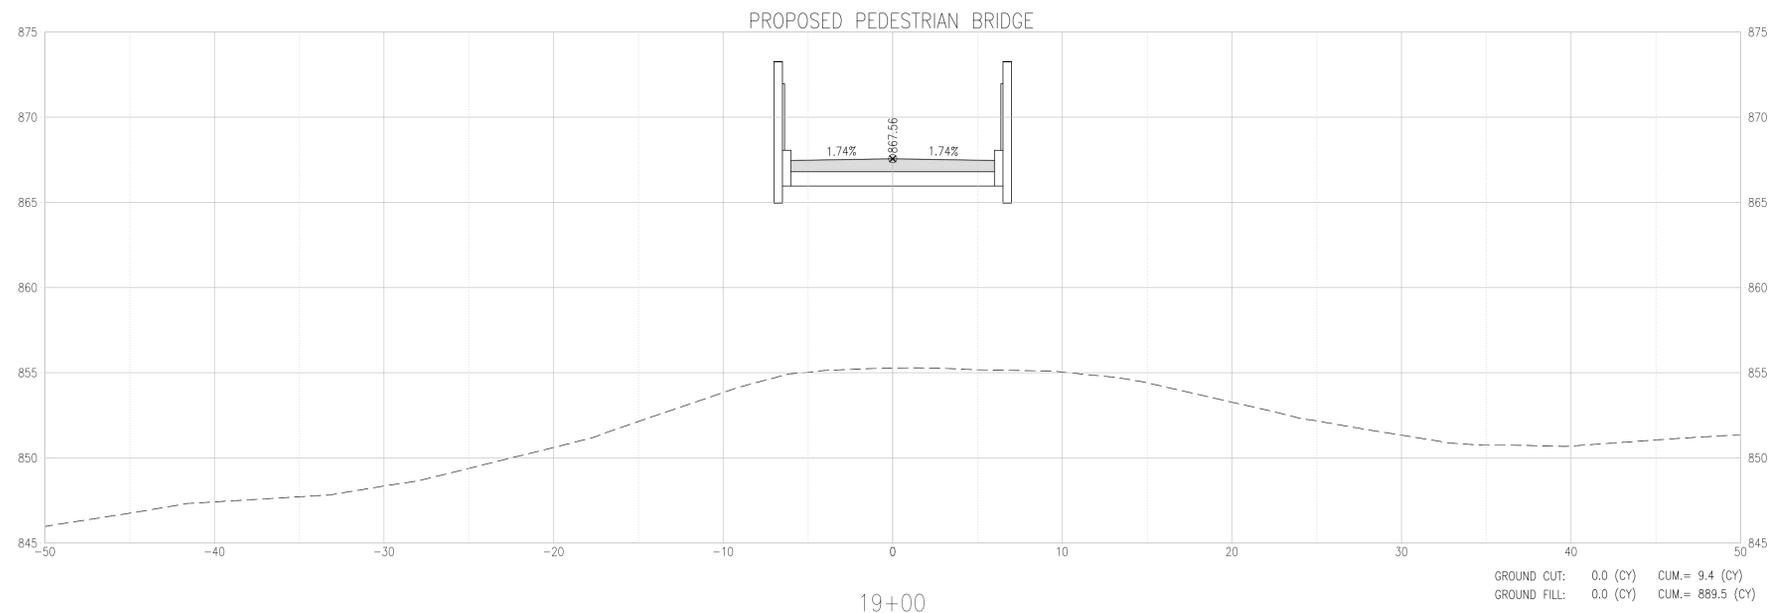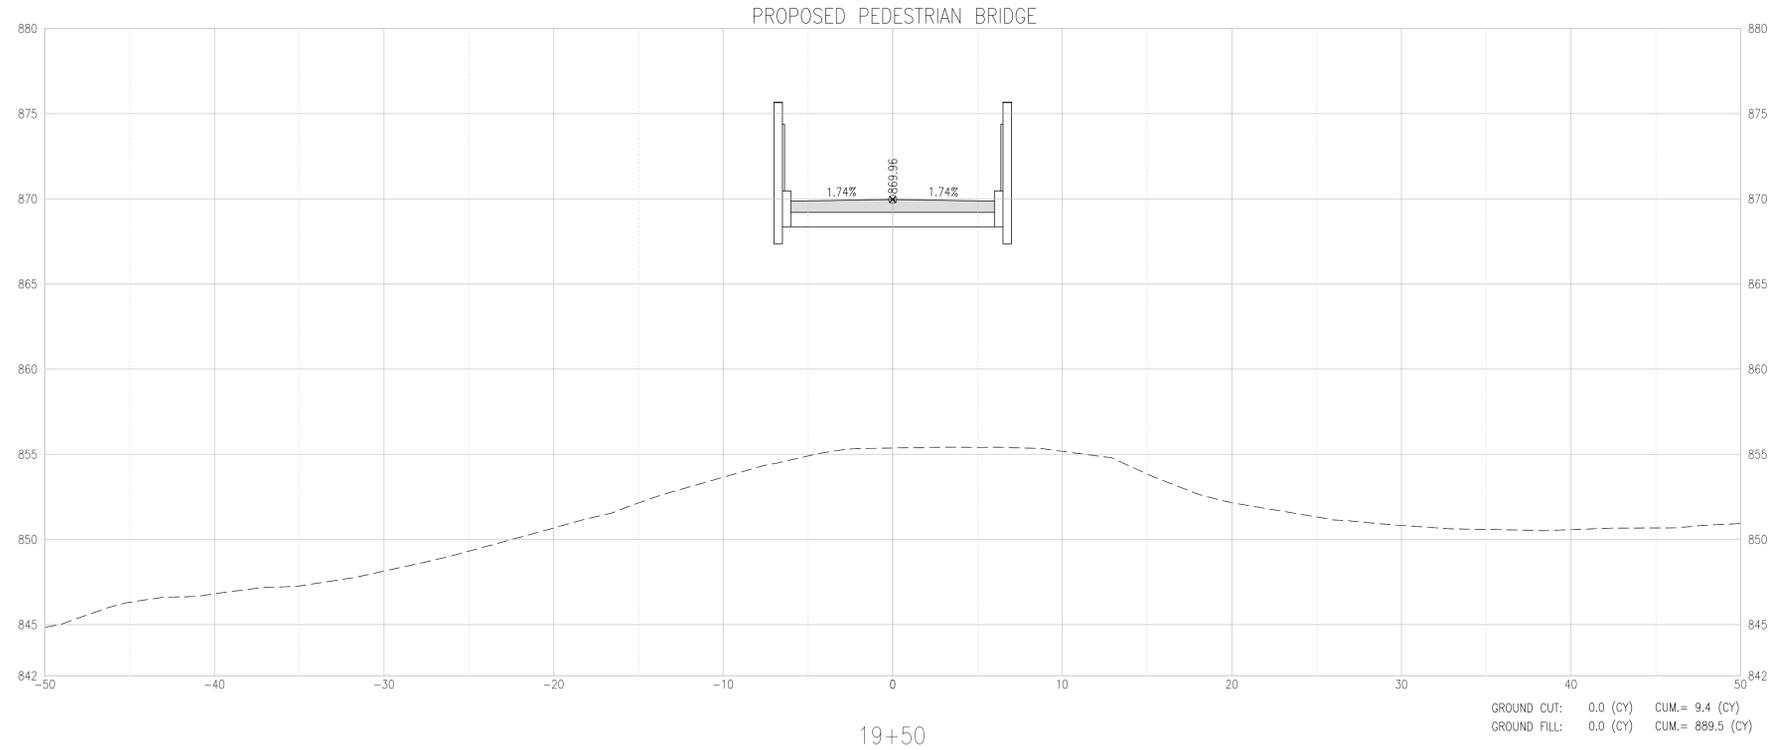



CONSULTING ENGINEERING
GEOSPATIAL SERVICES

ILLINOIS SWANSEA
COLUMBIA
PEORIA
GLEN CARBON
MISSOURI DECATUR
ST. LOUIS
COLUMBIA
TENNESSEE CHATTANOOGA
NASHVILLE

**THOUVENOT, WADE
& MOERCHEN, INC.**

COLUMBIA OFFICE
3316 LEMONE INDUSTRIAL BLVD SUITE 2
COLUMBIA, MISSOURI 65201
(573) 442-6474
WWW.TWM-INC.COM
MO. CERTIFICATE OF AUTHORITY: 001528

OFFICE OF ADMINISTRATION
DIVISION OF FACILITIES
MANAGEMENT,
DESIGN AND CONSTRUCTION
DEPARTMENT OF
NATURAL RESOURCES
MISSOURI STATE PARKS

INSTALL PEDESTRIAN BRIDGE
AT PLEASANT HILL OVER
UNION PACIFIC RAILROAD

KATY TRAIL STATE PARK
PLEASANT HILL, MO

PROJECT # X2311-01
SITE # 5501
FACILITY # 7815501070

REVISION: _____
DATE: _____
REVISION: _____
DATE: _____
REVISION: _____
DATE: _____
ISSUE DATE: 06/14/2024



CAD DWG FILE: _____
DRAWN BY: MGB
CHECKED BY: ANR
DESIGNED BY: RJC

SHEET TITLE:
CROSS SECTIONS



SHEET NUMBER:

C-305

15 OF 47 SHEETS
06/14/2024

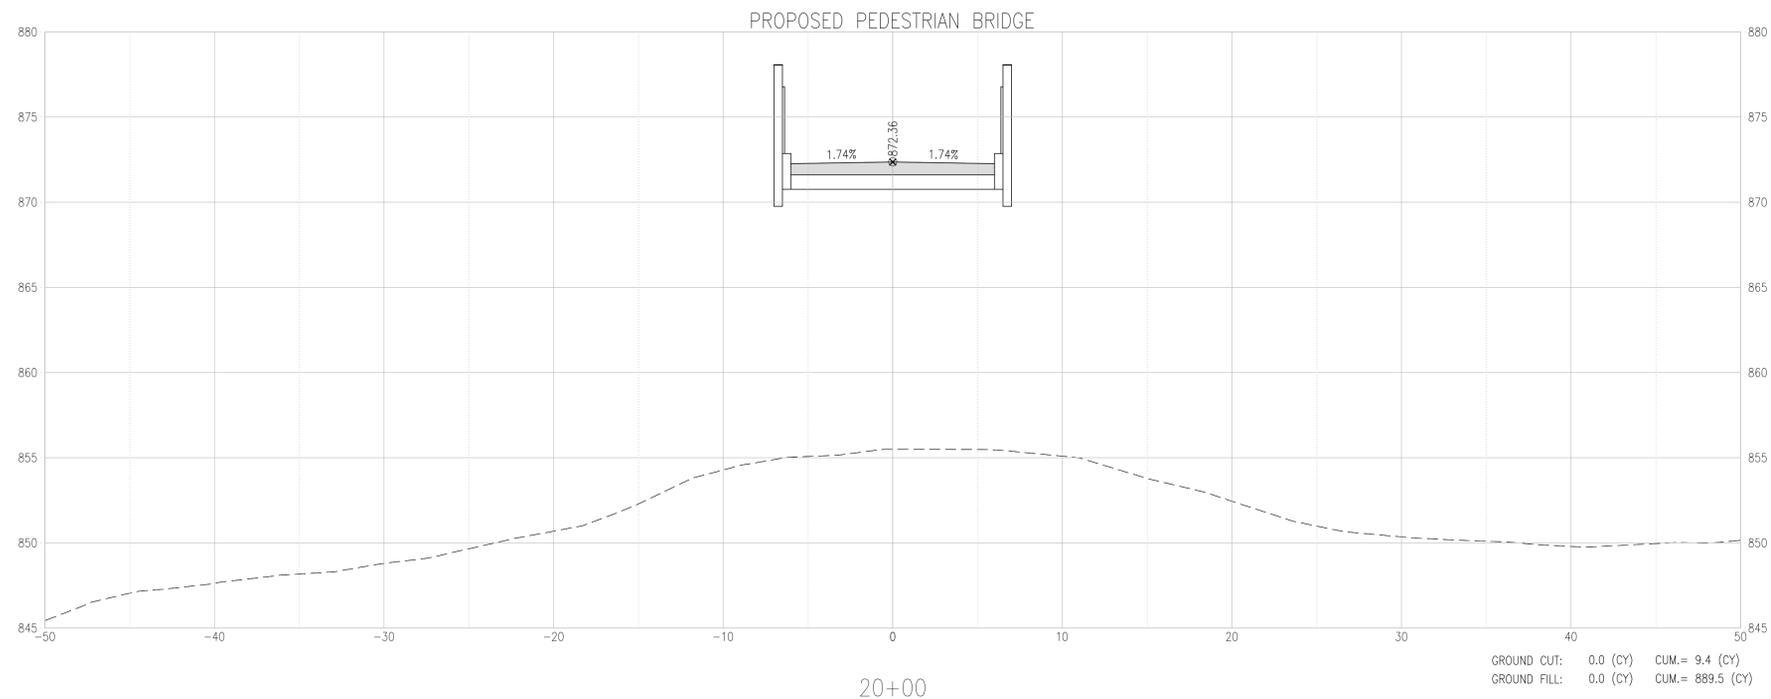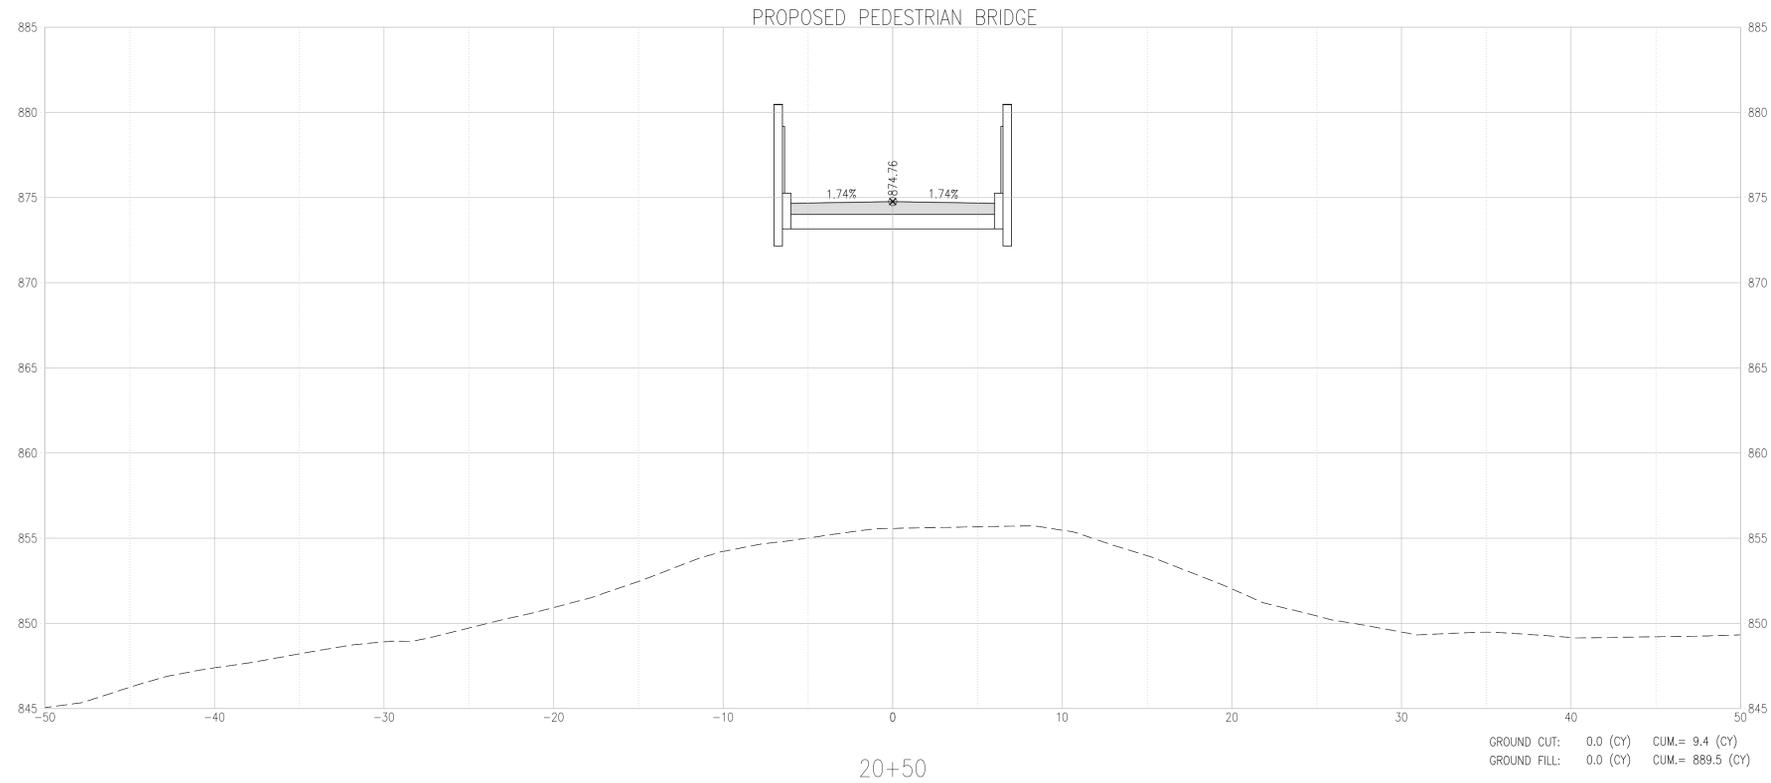


NOTE: VOLUMES SHOWN ARE BASED ON END AREA CALCULATIONS

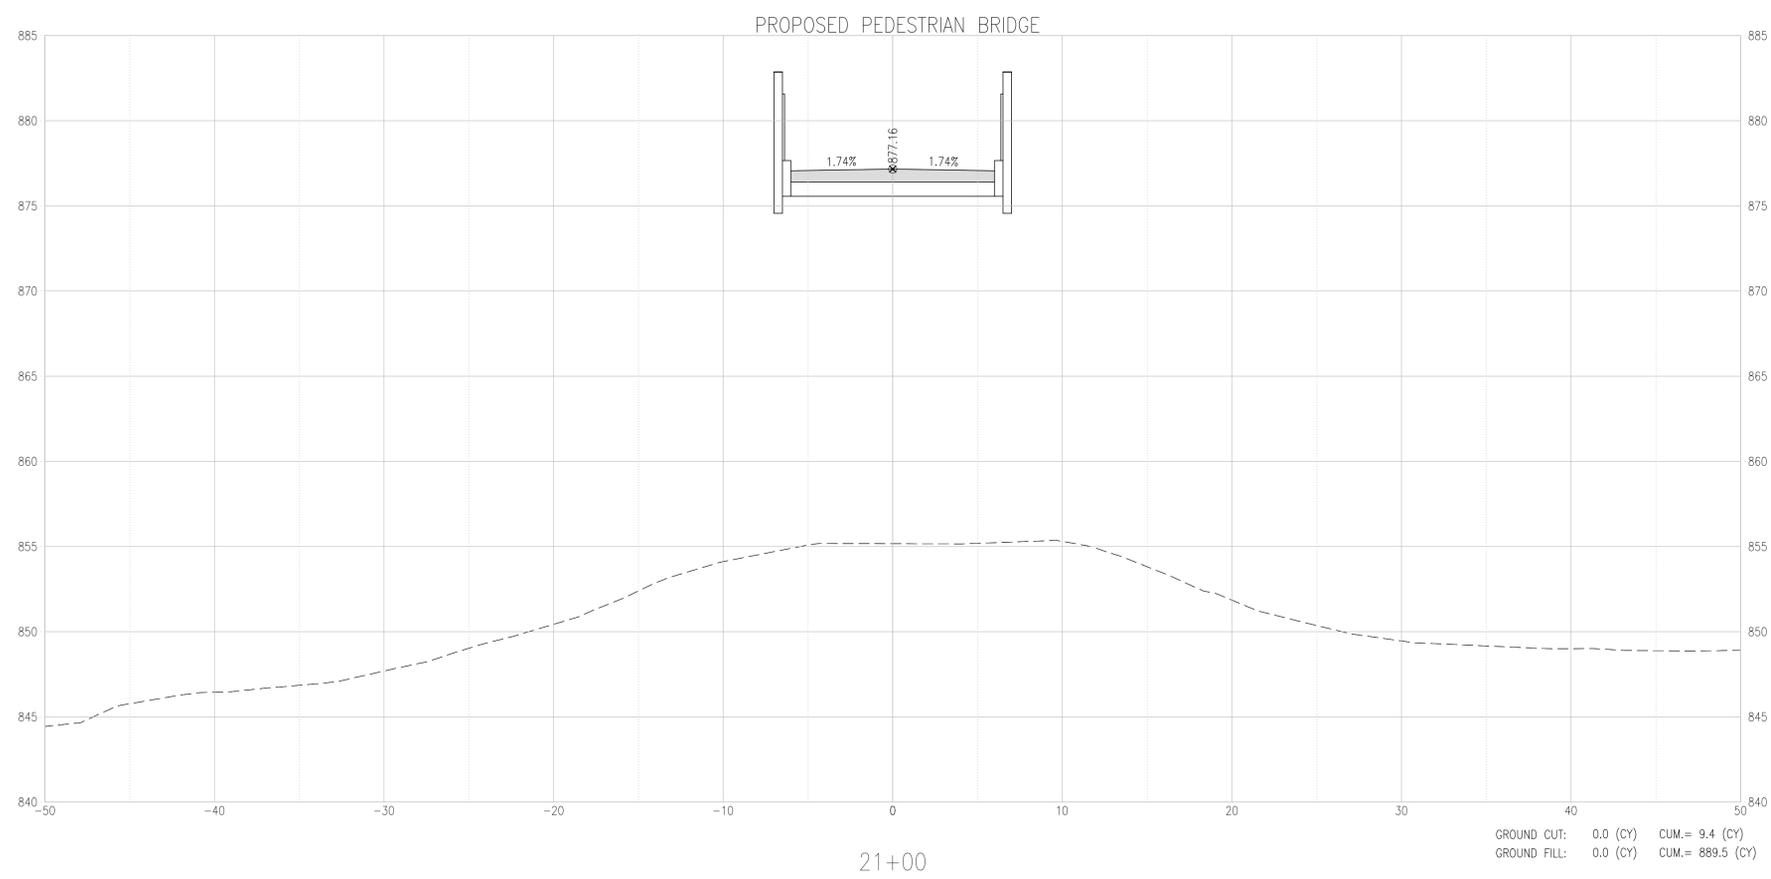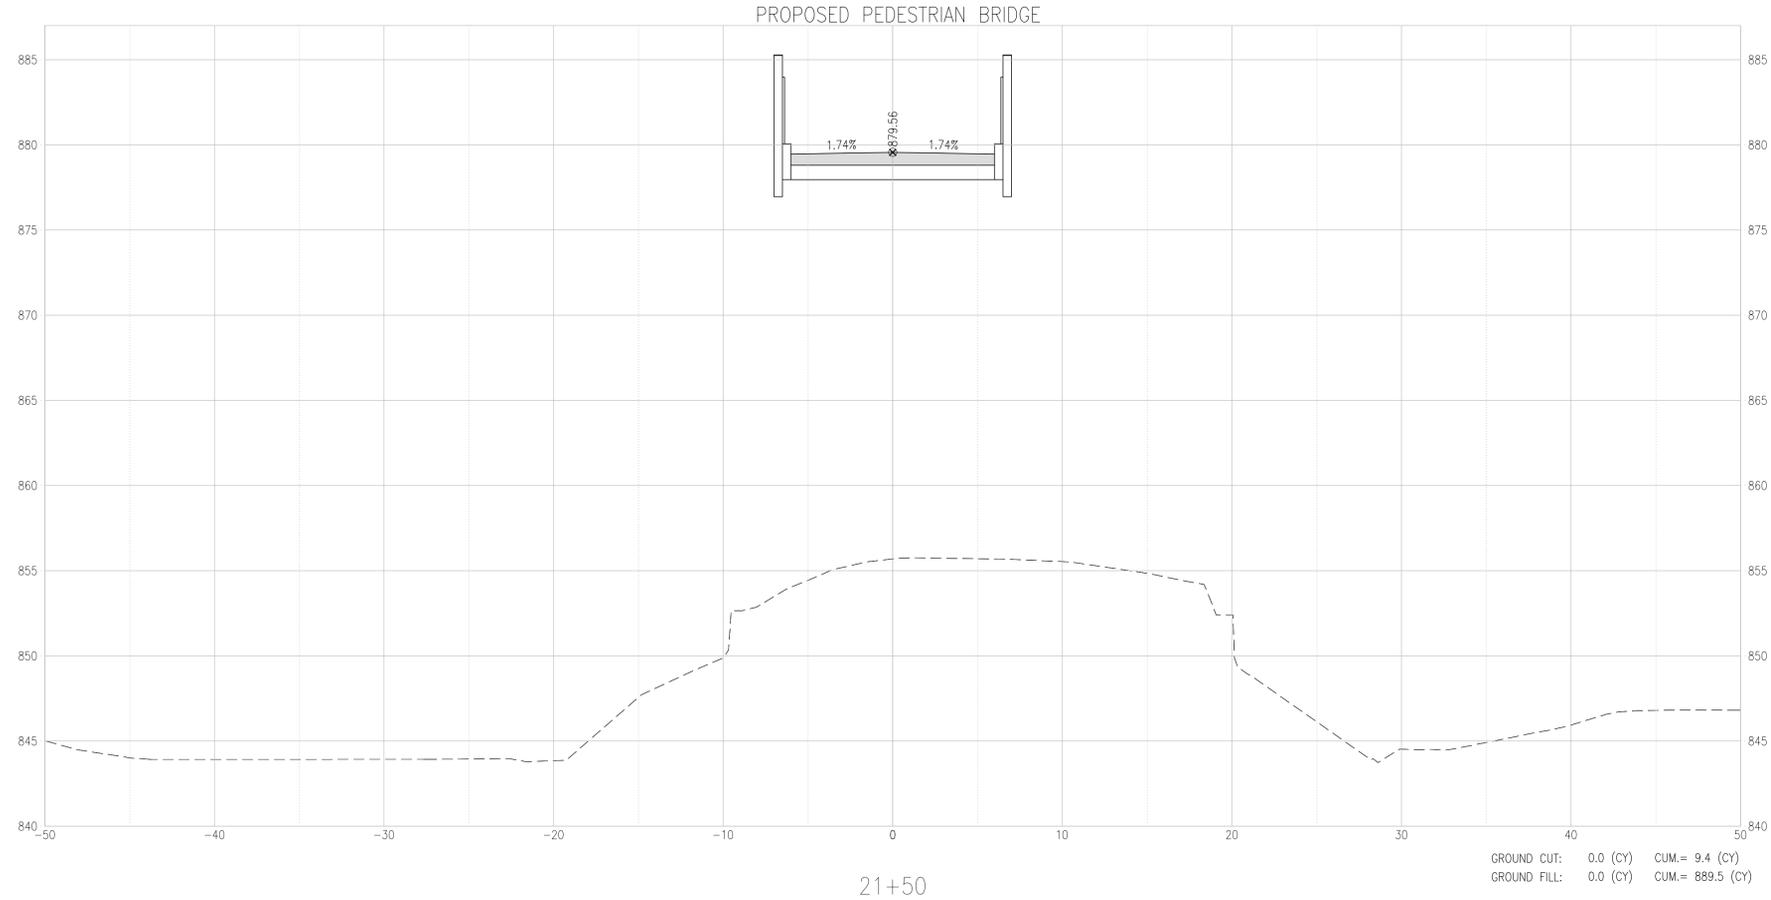

NOTE: VOLUMES SHOWN ARE BASED ON END AREA CALCULATIONS

STATE OF MISSOURI
MICHAEL L. PARSON,
GOVERNOR

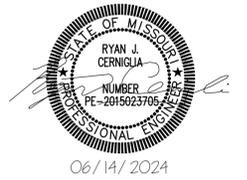

CONSULTING ENGINEERING
GEOSPATIAL SERVICES

- ILLINOIS SWANSEA
COLUMBIA
PEORIA
GLEN CARBON
- MISSOURI DECATUR
ST. CHARLES
ST. LOUIS
COLUMBIA
CHATTANOOGA
NASHVILLE
- TENNESSEE

**THOUVENOT, WADE
& MOERCHEN, INC.**

COLUMBIA OFFICE
3316 LEMONE INDUSTRIAL BLVD SUITE 2
COLUMBIA, MISSOURI 65201
(573) 442-6474
WWW.TWM-INC.COM
MO. CERTIFICATE OF AUTHORITY: 001528

OFFICE OF ADMINISTRATION
DIVISION OF FACILITIES
MANAGEMENT,
DESIGN AND CONSTRUCTION
DEPARTMENT OF
NATURAL RESOURCES
MISSOURI STATE PARKS

INSTALL PEDESTRIAN BRIDGE
AT PLEASANT HILL OVER
UNION PACIFIC RAILROAD

KATY TRAIL STATE PARK
PLEASANT HILL, MO

PROJECT # X2311-01
SITE # 5501
FACILITY # 7815501070

REVISION: _____
DATE: _____
REVISION: _____
DATE: _____
REVISION: _____
DATE: _____
ISSUE DATE: 06/14/2024


CAD DWG FILE: _____
DRAWN BY: MGB
CHECKED BY: ANR
DESIGNED BY: RJC

SHEET TITLE:
CROSS SECTIONS


SHEET NUMBER:

C-306

16 OF 47 SHEETS
06/14/2024

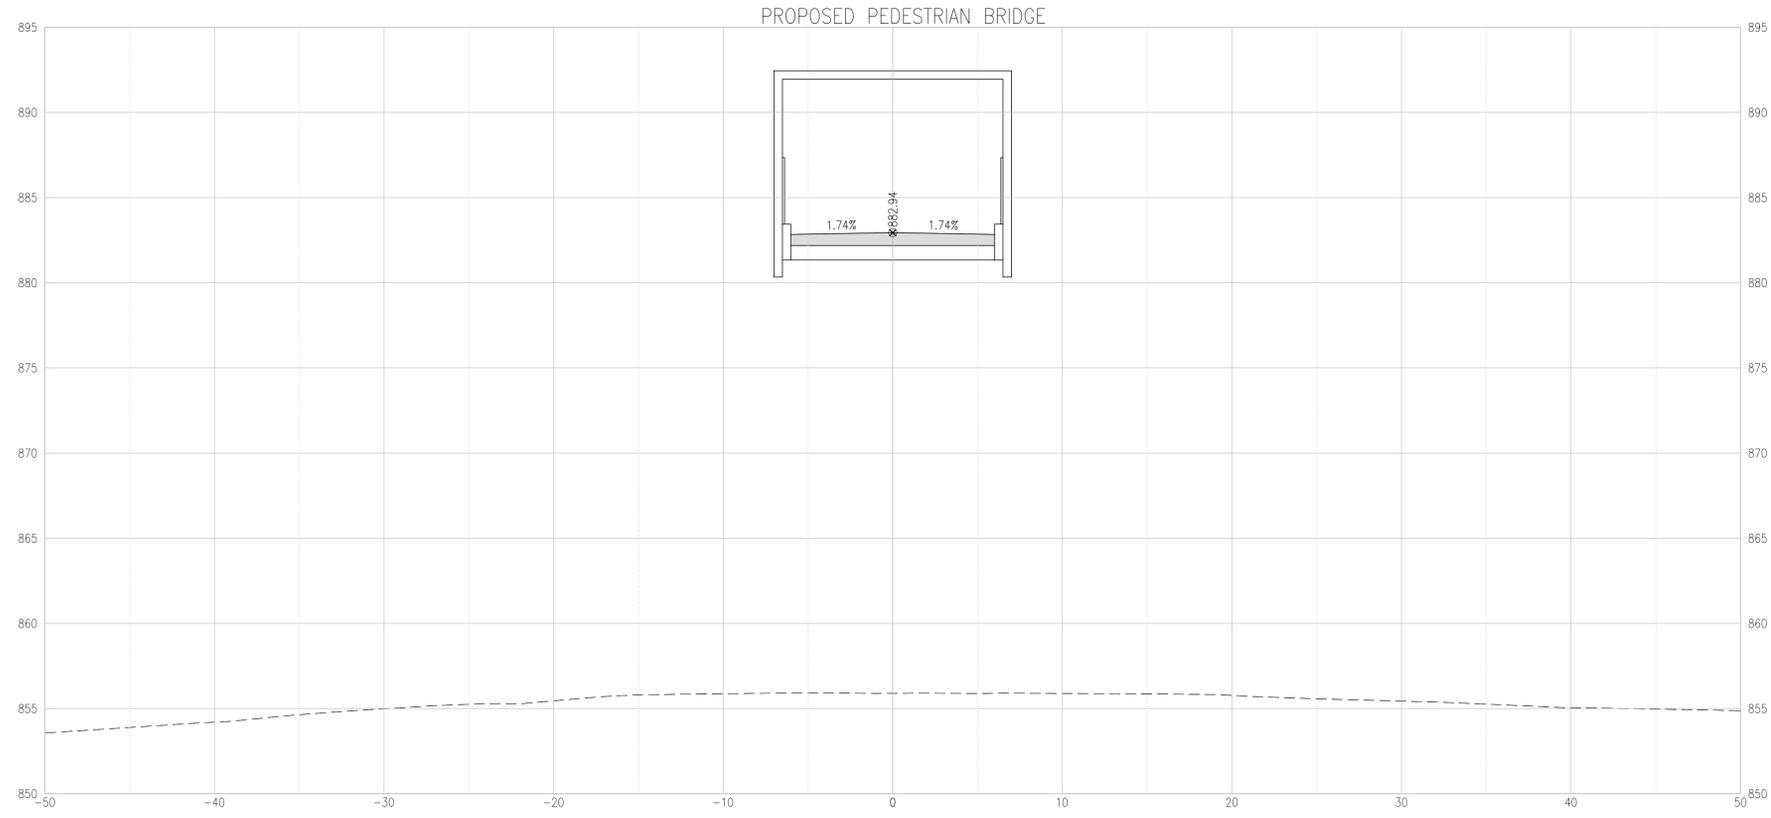

22+50

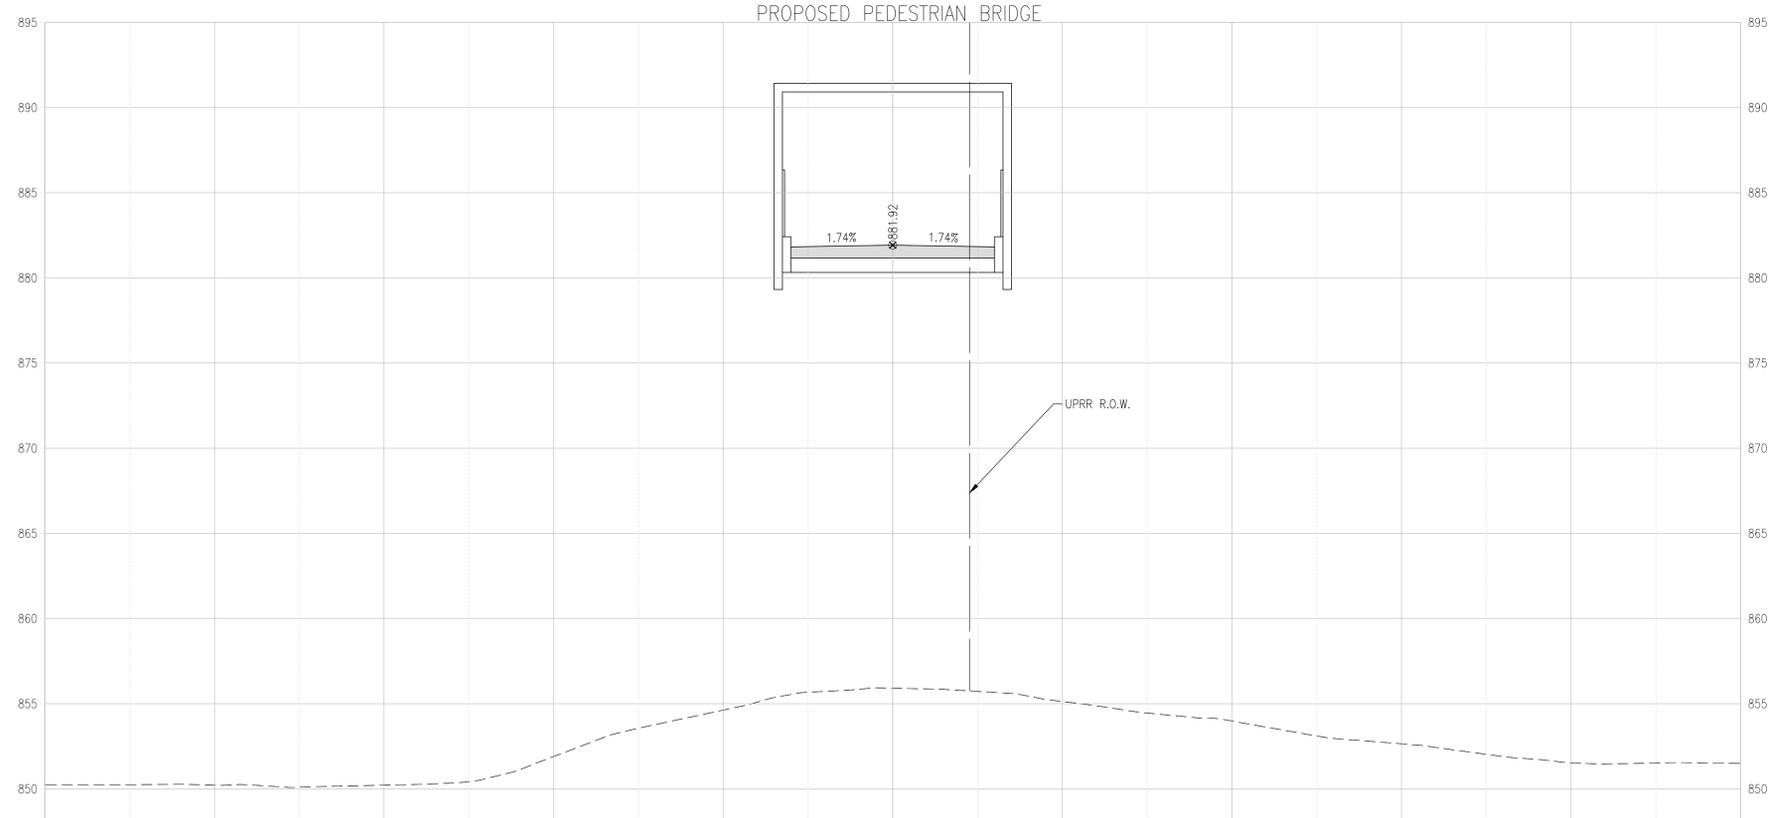

22+00

NOTE: VOLUMES SHOWN ARE BASED ON END AREA CALCULATIONS



CONSULTING ENGINEERING
GEOSPATIAL SERVICES

- ILLINOIS SWANSEA
COLUMBIA
PEORIA
GLEN CARBON
- MISSOURI DECATUR
ST. CHARLES
ST. LOUIS
COLUMBIA
CHATTANOOGA
NASHVILLE
- TENNESSEE

**THOUVENOT, WADE
& MOERCHEN, INC.**

COLUMBIA OFFICE
3316 LEMONE INDUSTRIAL BLVD SUITE 2
COLUMBIA, MISSOURI 65201
(573) 442-6474
WWW.TWM-INC.COM
MO. CERTIFICATE OF AUTHORITY: 001528

OFFICE OF ADMINISTRATION
DIVISION OF FACILITIES
MANAGEMENT,
DESIGN AND CONSTRUCTION
DEPARTMENT OF
NATURAL RESOURCES
MISSOURI STATE PARKS

INSTALL PEDESTRIAN BRIDGE
AT PLEASANT HILL OVER
UNION PACIFIC RAILROAD

KATY TRAIL STATE PARK
PLEASANT HILL, MO



PROJECT # X2311-01
SITE # 5501
FACILITY # 7815501070

REVISION: _____
DATE: _____
REVISION: _____
DATE: _____
REVISION: _____
DATE: _____
ISSUE DATE: 06/14/2024

CAD DWG FILE: _____
DRAWN BY: MGB
CHECKED BY: ANR
DESIGNED BY: RJC


SHEET TITLE:
CROSS SECTIONS

SHEET NUMBER:
C-307
17 OF 47 SHEETS
06/14/2024

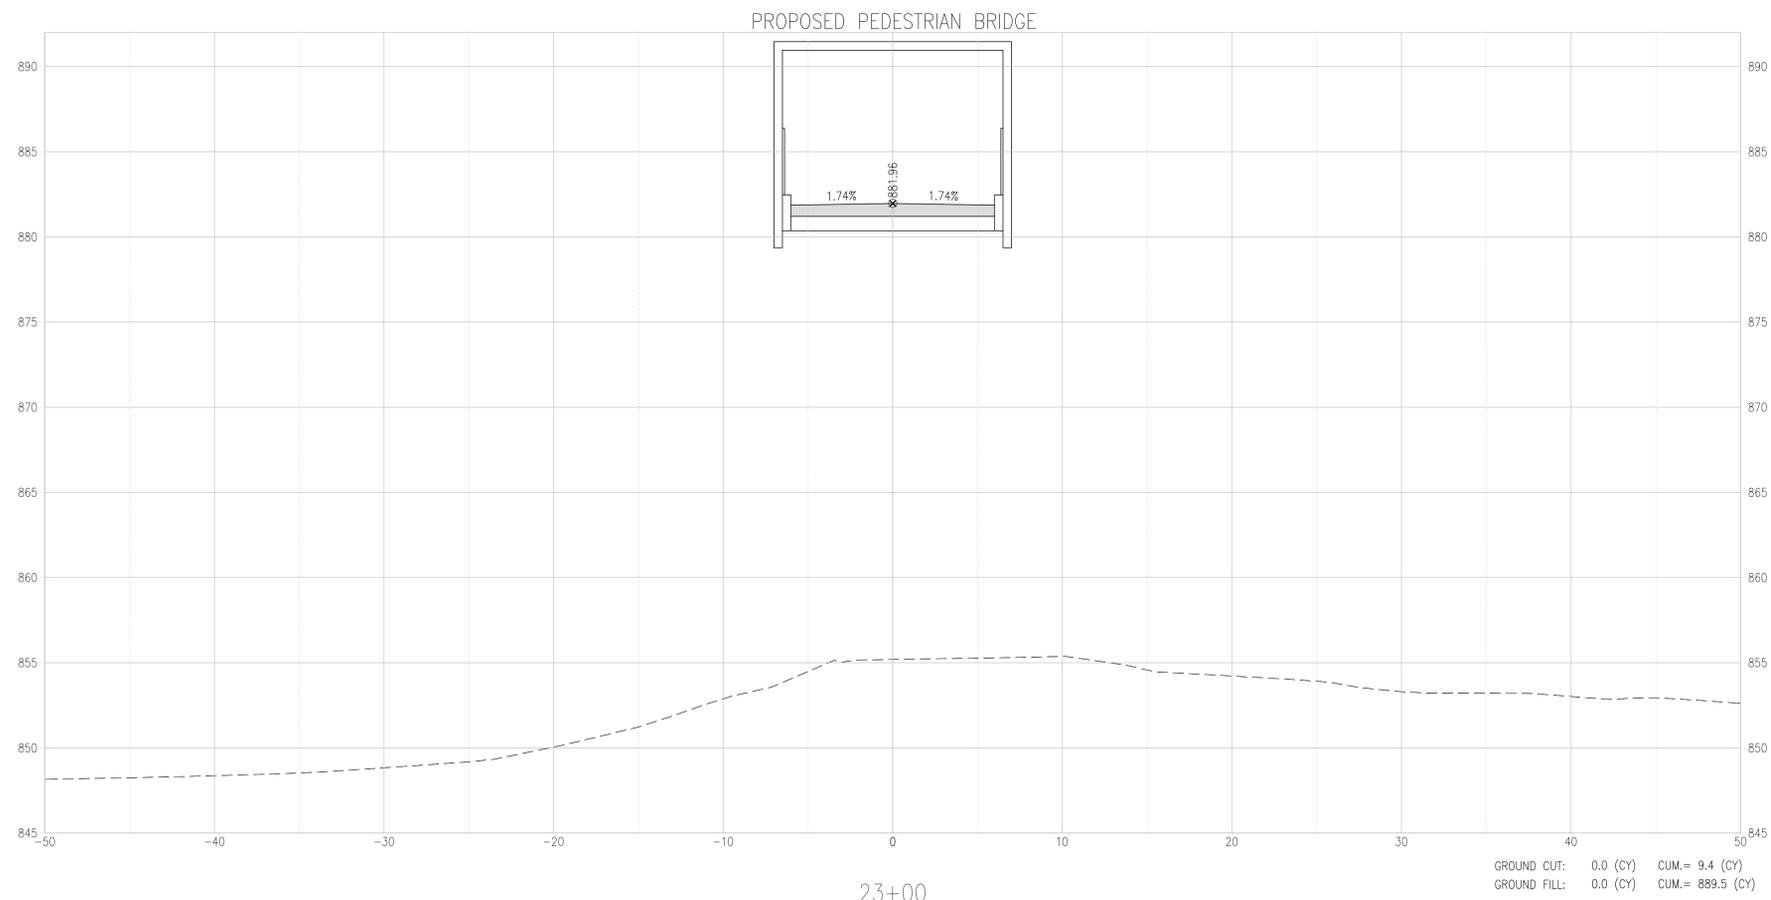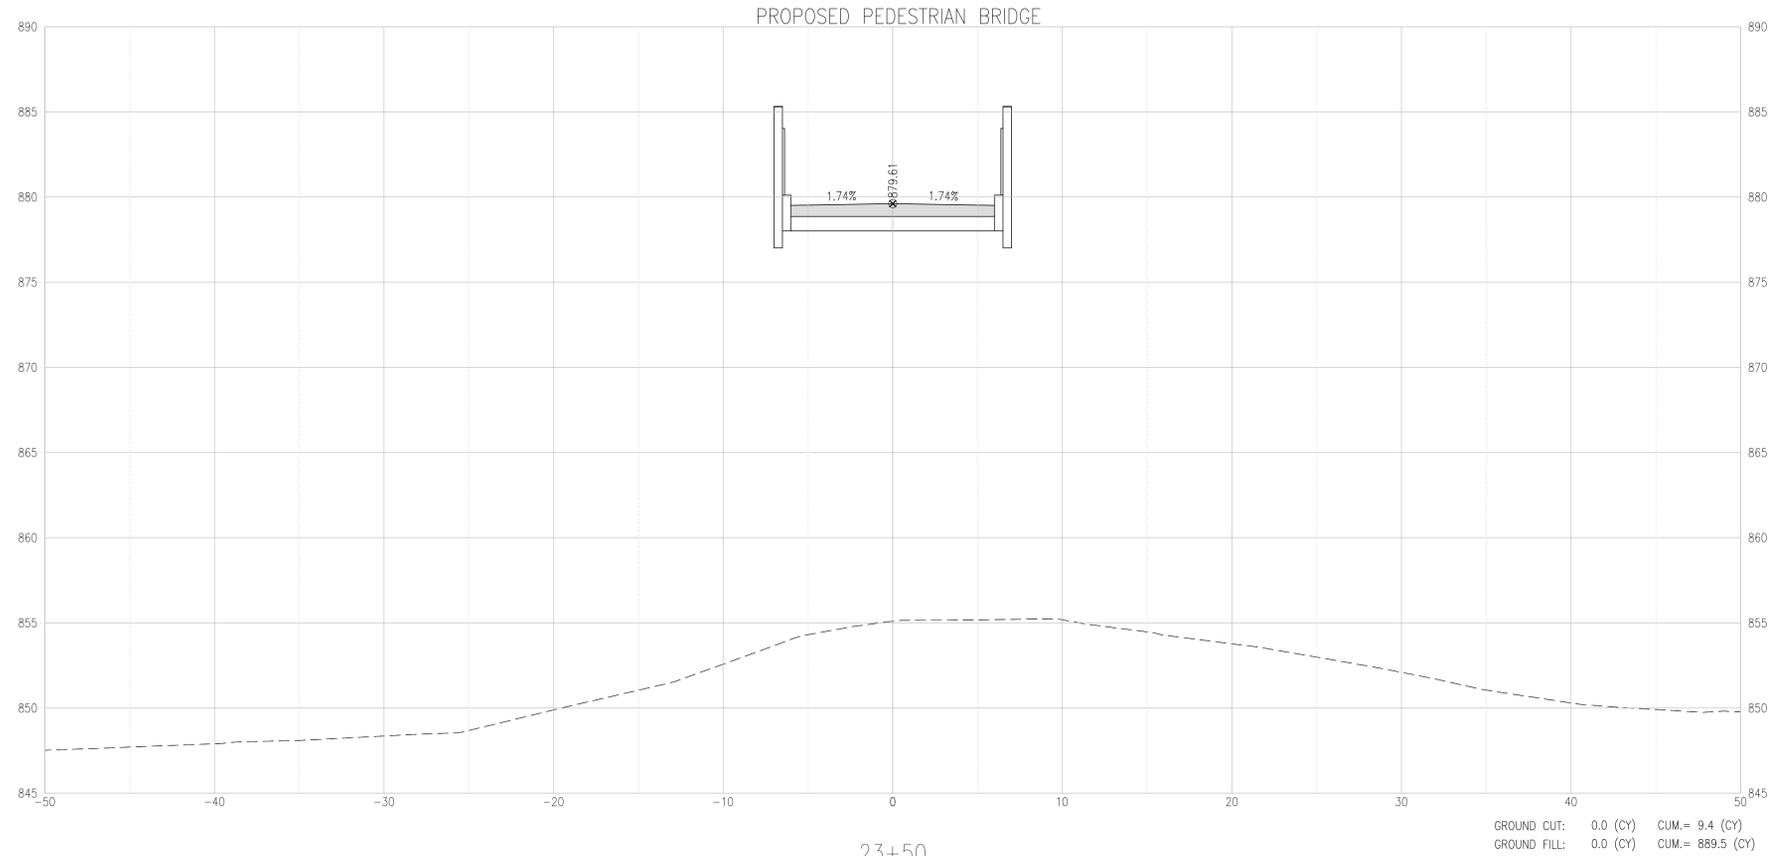

NOTE: VOLUMES SHOWN ARE BASED ON END AREA CALCULATIONS

STATE OF MISSOURI
MICHAEL L. PARSON,
GOVERNOR

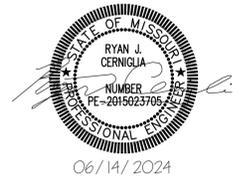

CONSULTING ENGINEERING
GEOSPATIAL SERVICES

- ILLINOIS SWANSEA
COLUMBIA
PEORIA
GLEN CARBON
DECATUR
ST. CHARLES
- MISSOURI ST. LOUIS
COLUMBIA
CHATTANOOGA
NASHVILLE
- TENNESSEE

**THOUVENOT, WADE
& MOERCHEN, INC.**

COLUMBIA OFFICE
3316 LEMONE INDUSTRIAL BLVD SUITE 2
COLUMBIA, MISSOURI 65201
(573) 442-6474
WWW.TWM-INC.COM
MO. CERTIFICATE OF AUTHORITY: 001528

OFFICE OF ADMINISTRATION
DIVISION OF FACILITIES
MANAGEMENT,
DESIGN AND CONSTRUCTION
DEPARTMENT OF
NATURAL RESOURCES
MISSOURI STATE PARKS

INSTALL PEDESTRIAN BRIDGE
AT PLEASANT HILL OVER
UNION PACIFIC RAILROAD

KATY TRAIL STATE PARK
PLEASANT HILL, MO

PROJECT # X2311-01
SITE # 5501
FACILITY # 7815501070

REVISION: _____
DATE: _____
REVISION: _____
DATE: _____
REVISION: _____
DATE: _____
ISSUE DATE: 06/14/2024

CAD DWG FILE: _____
DRAWN BY: MGB
CHECKED BY: ANR
DESIGNED BY: RJC

SHEET TITLE:
CROSS SECTIONS

SHEET NUMBER:
C-308
18 OF 47 SHEETS
06/14/2024



ILLINOIS SWANSEA
COLUMBIA
PEORIA
GLEN CARBON
MISSOURI DECATUR
ST. CHARLES
ST. LOUIS
COLUMBIA
TENNESSEE CHATTANOOGA
NASHVILLE

**THOUVENOT, WADE
& MOERCHEN, INC.**

COLUMBIA OFFICE
3316 LEMONE INDUSTRIAL BLVD SUITE 2
COLUMBIA, MISSOURI 65201
(573) 442-6474
WWW.TWM-INC.COM
MO. CERTIFICATE OF AUTHORITY: 001528

OFFICE OF ADMINISTRATION
DIVISION OF FACILITIES
MANAGEMENT,
DESIGN AND CONSTRUCTION
DEPARTMENT OF
NATURAL RESOURCES
MISSOURI STATE PARKS

INSTALL PEDESTRIAN BRIDGE
AT PLEASANT HILL OVER
UNION PACIFIC RAILROAD

KATY TRAIL STATE PARK
PLEASANT HILL, MO

PROJECT # X2311-01
SITE # 5501
FACILITY # 7815501070

REVISION: _____
DATE: _____
REVISION: _____
DATE: _____
REVISION: _____
DATE: _____
ISSUE DATE: 06/14/2024



CAD DWG FILE: _____
DRAWN BY: MGB
CHECKED BY: ANR
DESIGNED BY: RJC

SHEET TITLE:
CROSS SECTIONS

SHEET NUMBER:

C-309

19 OF 47 SHEETS
06/14/2024

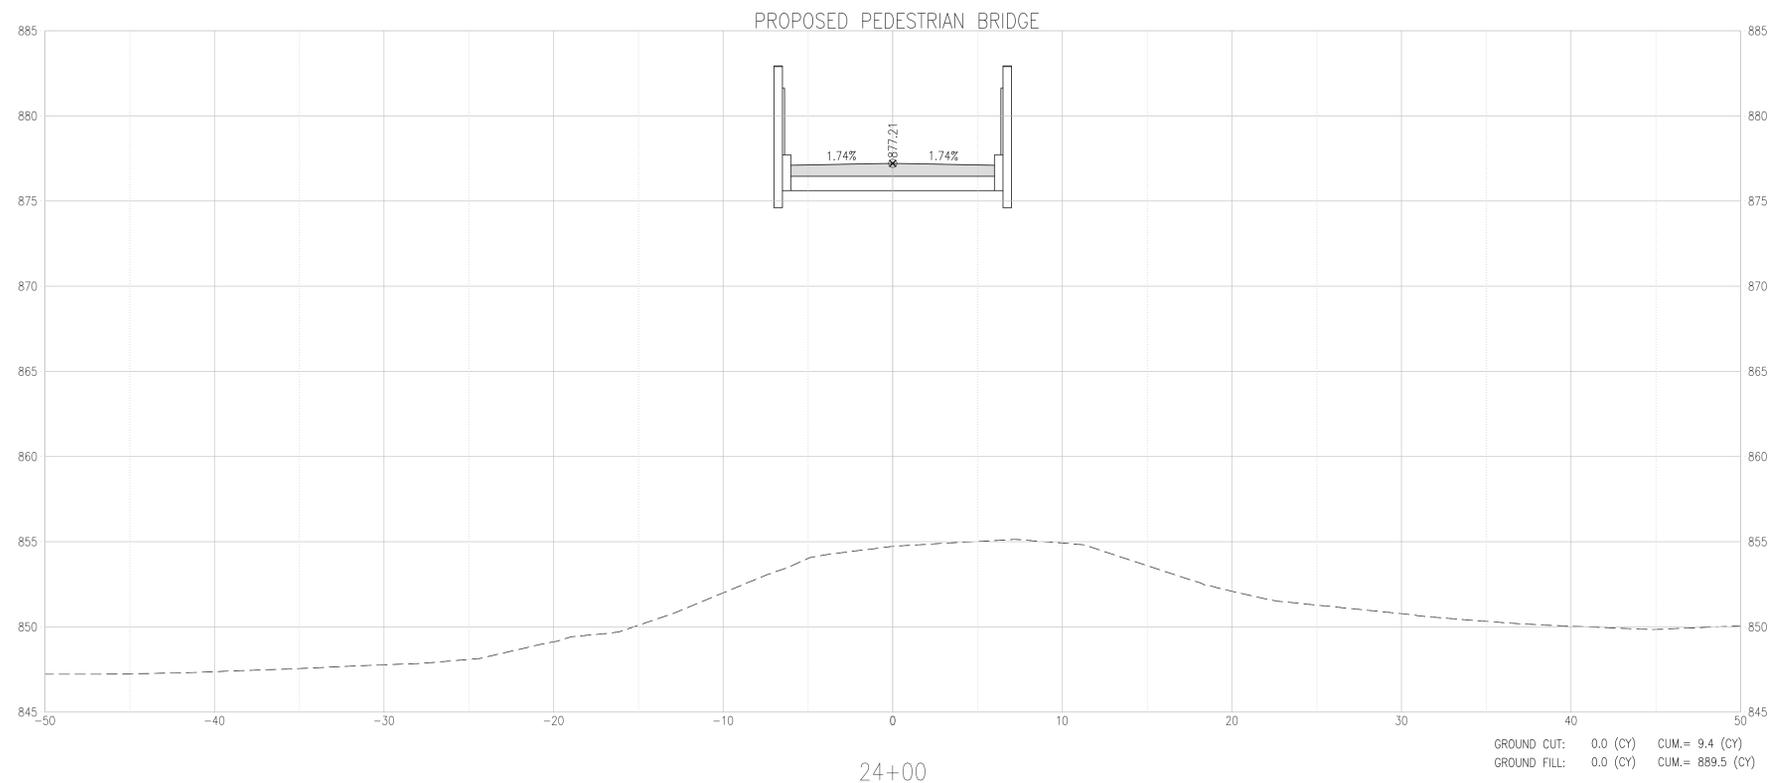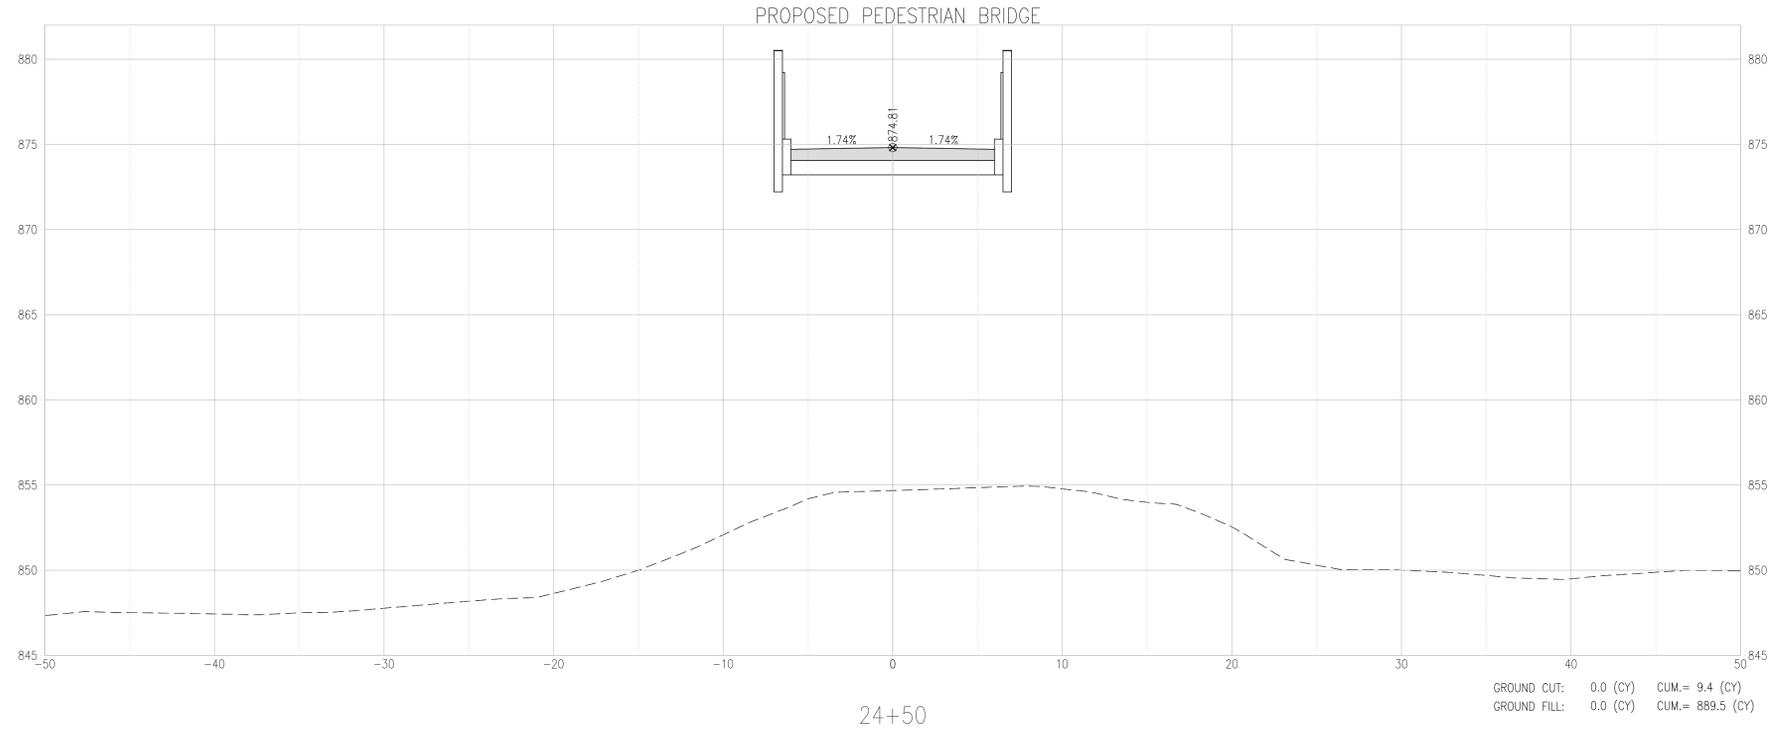



CONSULTING ENGINEERING
GEOSPATIAL SERVICES

- ILLINOIS SWANSEA
COLUMBIA
PEORIA
GLEN CARBON
- MISSOURI DECATUR
ST. CHARLES
ST. LOUIS
COLUMBIA
- TENNESSEE CHATTANOOGA
NASHVILLE

**THOUVENOT, WADE
& MOERCHEN, INC.**

COLUMBIA OFFICE
3316 LEMONE INDUSTRIAL BLVD SUITE 2
COLUMBIA, MISSOURI 65201
(573) 442-6474
WWW.TWM-INC.COM
MO. CERTIFICATE OF AUTHORITY: 001528

OFFICE OF ADMINISTRATION
DIVISION OF FACILITIES
MANAGEMENT,
DESIGN AND CONSTRUCTION
DEPARTMENT OF
NATURAL RESOURCES
MISSOURI STATE PARKS

INSTALL PEDESTRIAN BRIDGE
AT PLEASANT HILL OVER
UNION PACIFIC RAILROAD

KATY TRAIL STATE PARK
PLEASANT HILL, MO



PROJECT # X2311-01
SITE # 5501
FACILITY # 7815501070

REVISION: _____
DATE: _____
REVISION: _____
DATE: _____
REVISION: _____
DATE: _____
ISSUE DATE: 06/14/2024

CAD DWG FILE: _____
DRAWN BY: MGB
CHECKED BY: ANR
DESIGNED BY: RJC





SHEET TITLE:
CROSS SECTIONS

SHEET NUMBER:
C-310
20 OF 47 SHEETS
06/14/2024

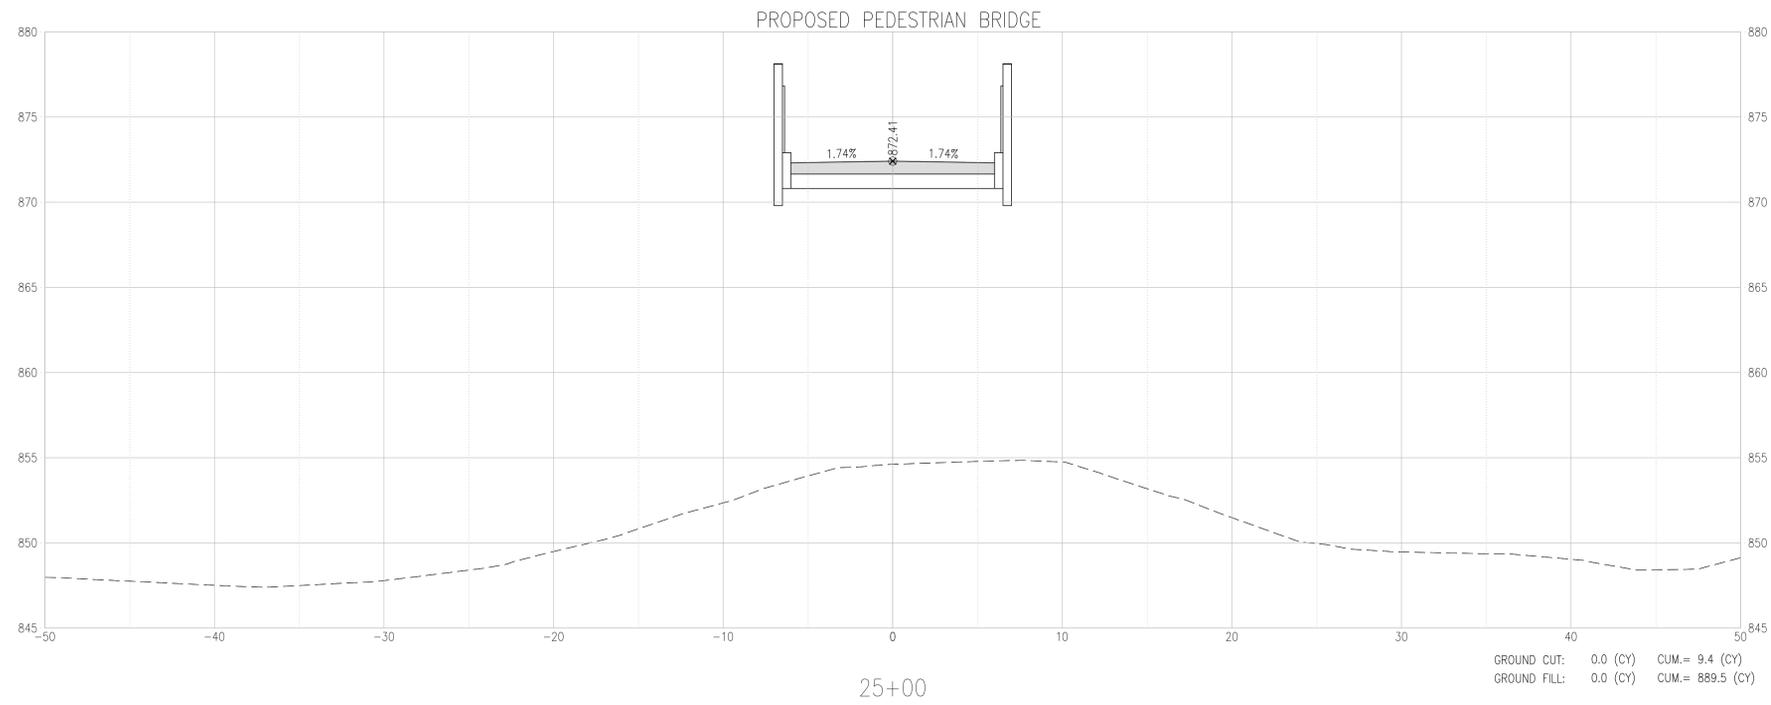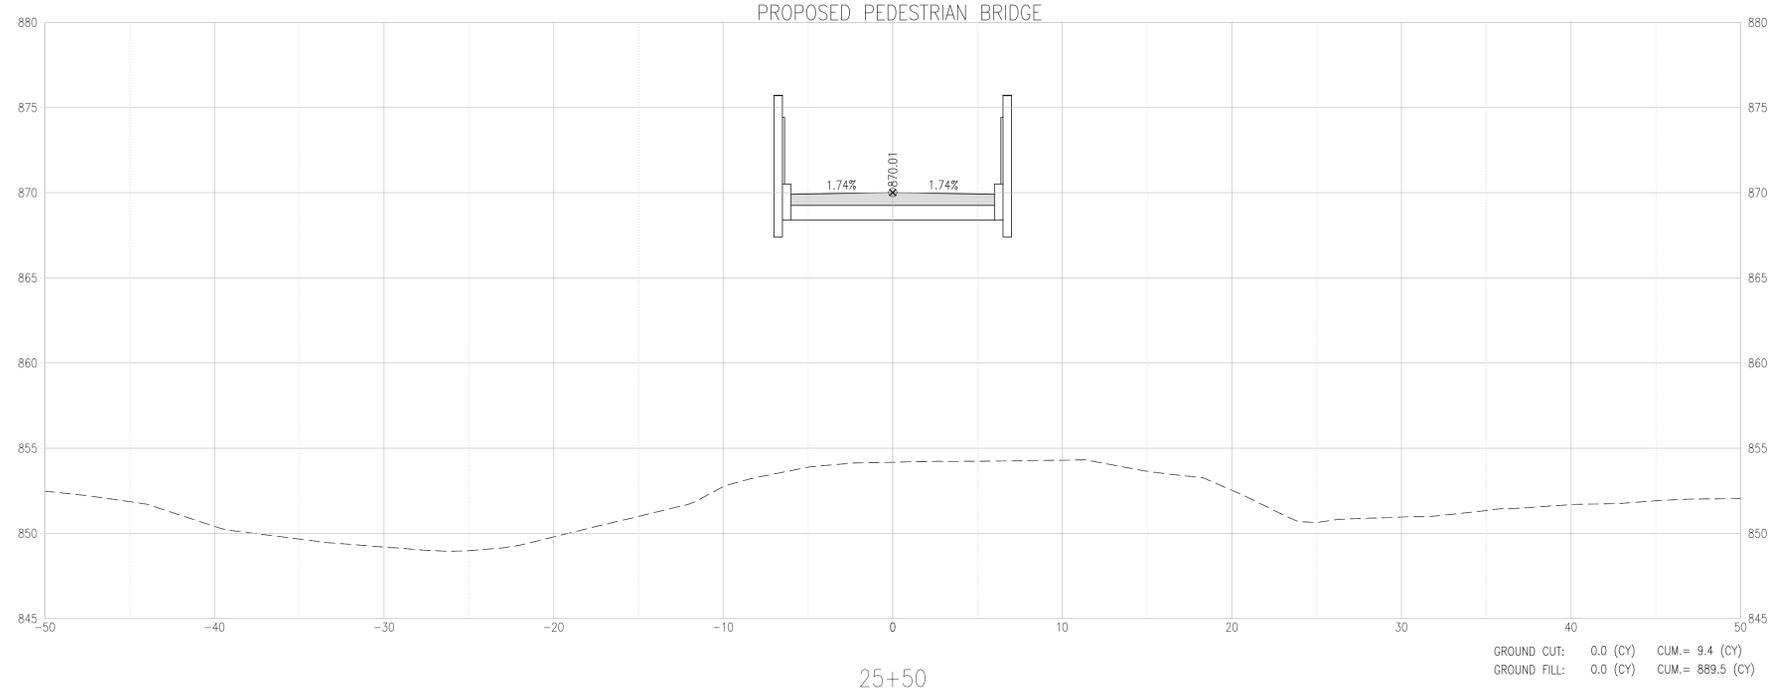

NOTE: VOLUMES SHOWN ARE BASED ON END AREA CALCULATIONS

SECTIONS - ROCK ISLAND TRAIL

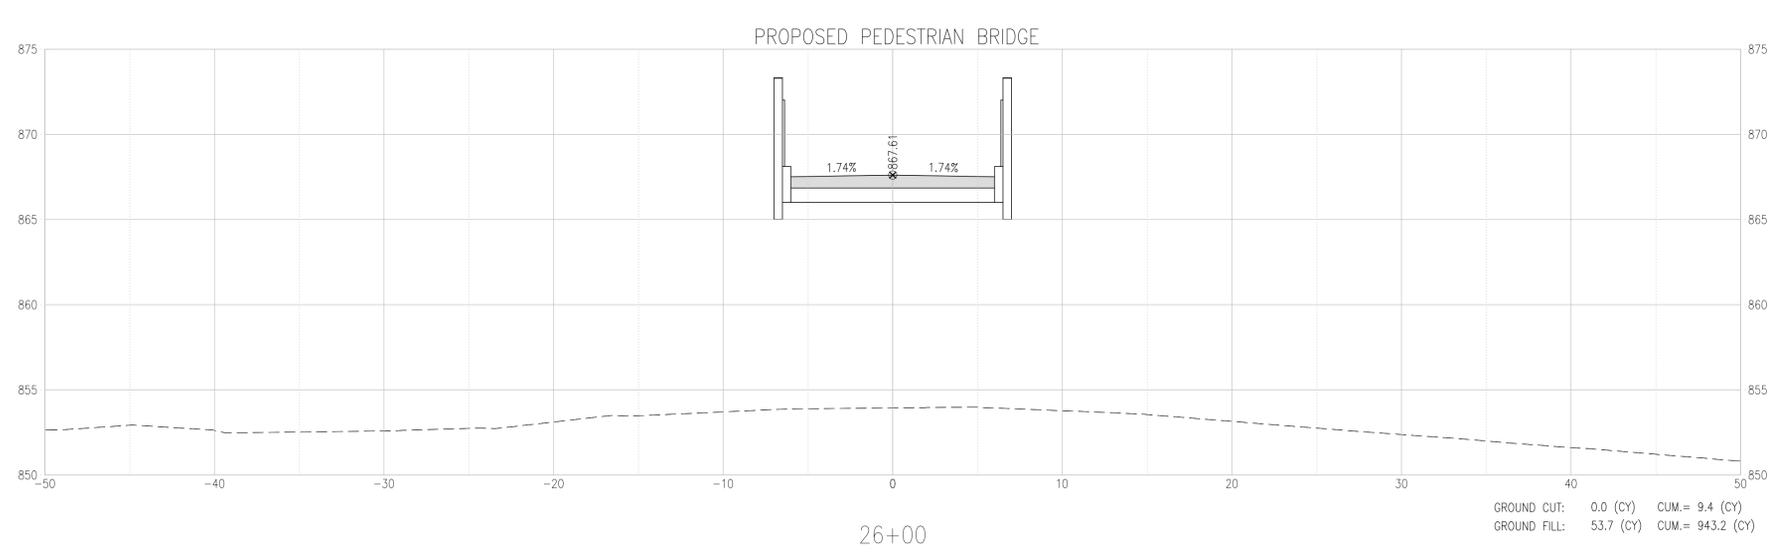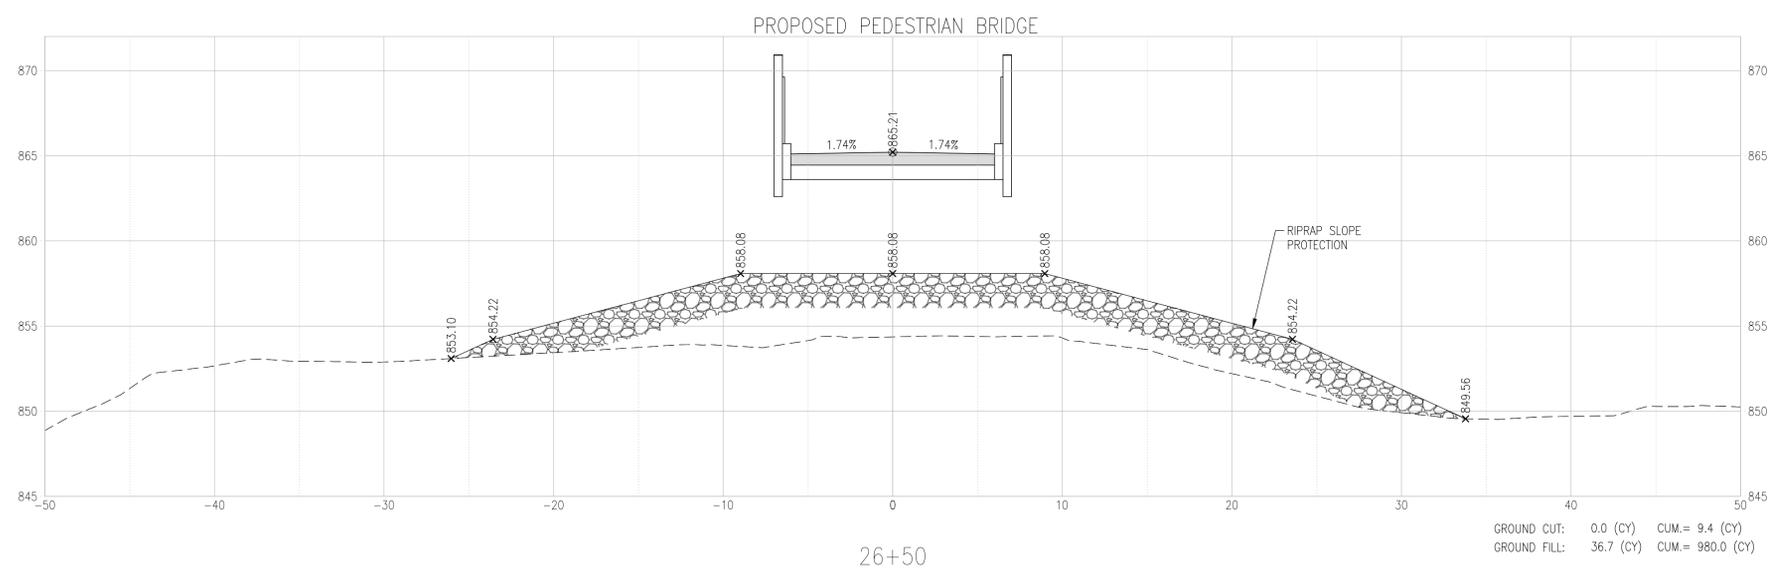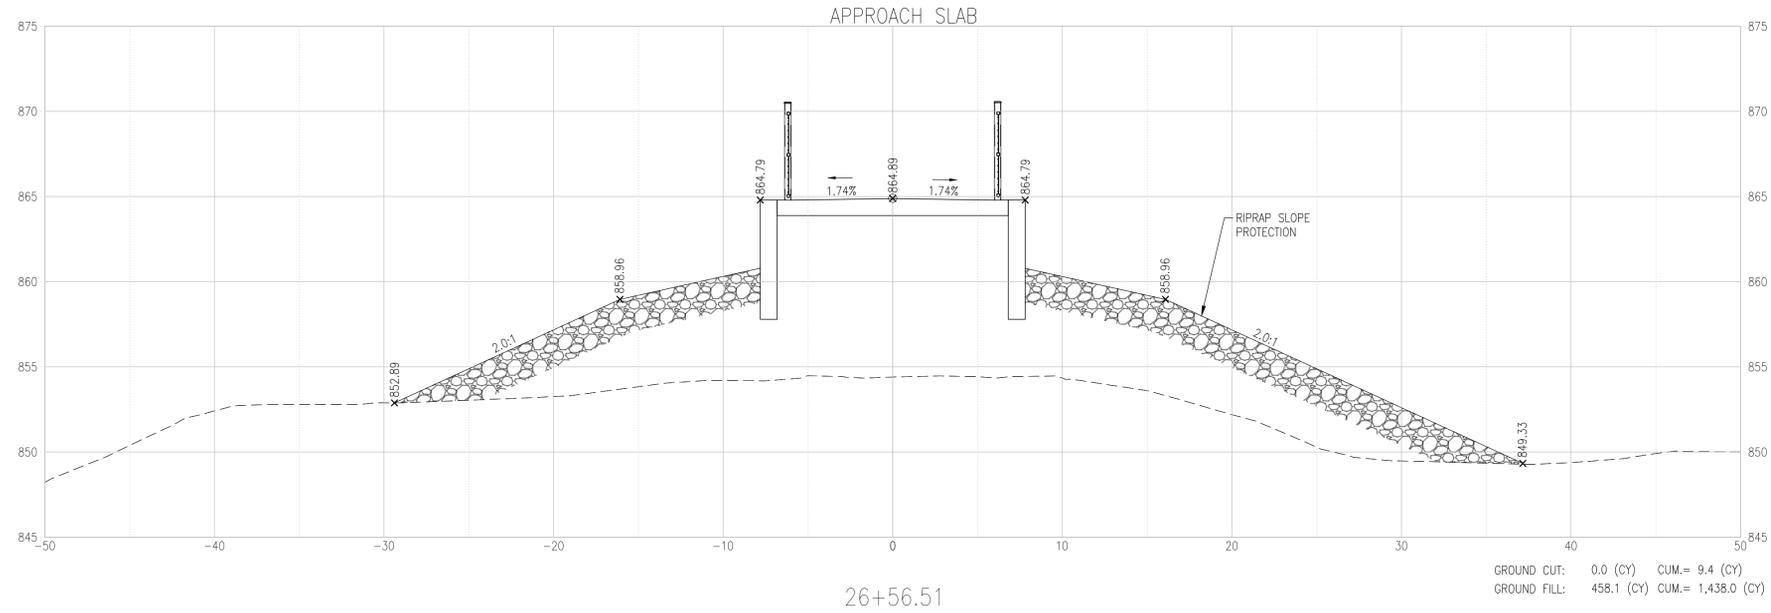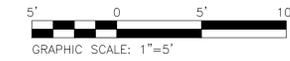

NOTE: VOLUMES SHOWN ARE BASED ON END AREA CALCULATIONS

STATE OF MISSOURI
MICHAEL L. PARSON,
GOVERNOR



CONSULTING ENGINEERING
GEOSPATIAL SERVICES

- ILLINOIS SWANSEA
COLUMBIA
PEORIA
GLEN CARBON
DECATUR
ST. CHARLES
- MISSOURI ST. LOUIS
COLUMBIA
CHATTANOOGA
NASHVILLE
- TENNESSEE

**THOUVENOT, WADE
& MOERCHEN, INC.**

COLUMBIA OFFICE
3316 LEMONE INDUSTRIAL BLVD SUITE 2
COLUMBIA, MISSOURI 65201
(573) 442-6474
WWW.TWM-INC.COM
MO. CERTIFICATE OF AUTHORITY: 001528

OFFICE OF ADMINISTRATION
DIVISION OF FACILITIES
MANAGEMENT,
DESIGN AND CONSTRUCTION
DEPARTMENT OF
NATURAL RESOURCES
MISSOURI STATE PARKS

INSTALL PEDESTRIAN BRIDGE
AT PLEASANT HILL OVER
UNION PACIFIC RAILROAD

KATY TRAIL STATE PARK
PLEASANT HILL, MO

PROJECT # X2311-01
SITE # 5501
FACILITY # 7815501070

REVISION: _____
DATE: _____
REVISION: _____
DATE: _____
REVISION: _____
DATE: _____
ISSUE DATE: 06/14/2024

CAD DWG FILE: _____
DRAWN BY: MGB
CHECKED BY: ANR
DESIGNED BY: RJC

SHEET TITLE:
CROSS SECTIONS

SHEET NUMBER:
C-311
21 OF 47 SHEETS
06/14/2024



CONSULTING ENGINEERING
GEOSPATIAL SERVICES

- ILLINOIS SWANSEA
COLUMBIA
PEORIA
GLEN CARBON
- MISSOURI DECATUR
ST. CHARLES
ST. LOUIS
COLUMBIA
CHATTANOOGA
NASHVILLE
- TENNESSEE

**THOUVENOT, WADE
& MOERCHEN, INC.**

COLUMBIA OFFICE
3316 LEMONE INDUSTRIAL BLVD SUITE 2
COLUMBIA, MISSOURI 65201
(573) 442-6474
WWW.TWM-INC.COM
MO. CERTIFICATE OF AUTHORITY: 001528

OFFICE OF ADMINISTRATION
DIVISION OF FACILITIES
MANAGEMENT,
DESIGN AND CONSTRUCTION
DEPARTMENT OF
NATURAL RESOURCES
MISSOURI STATE PARKS

INSTALL PEDESTRIAN BRIDGE
AT PLEASANT HILL OVER
UNION PACIFIC RAILROAD

KATY TRAIL STATE PARK
PLEASANT HILL, MO




PROJECT # X2311-01
SITE # 5501
FACILITY # 7815501070

REVISION: _____
DATE: _____
REVISION: _____
DATE: _____
REVISION: _____
DATE: _____
ISSUE DATE: 06/14/2024


CAD DWG FILE: _____
DRAWN BY: MGB
CHECKED BY: ANR
DESIGNED BY: RJC

SHEET TITLE:
CROSS SECTIONS


SHEET NUMBER:
C-312
22 OF 47 SHEETS
06/14/2024

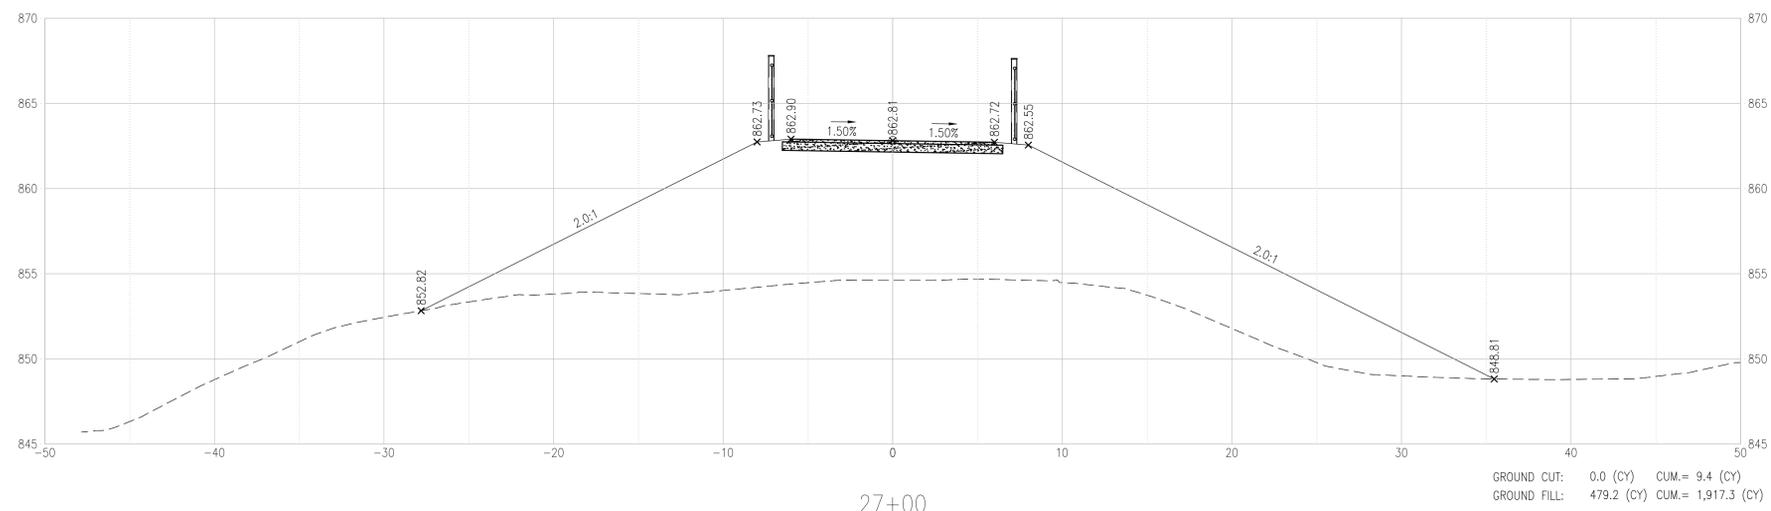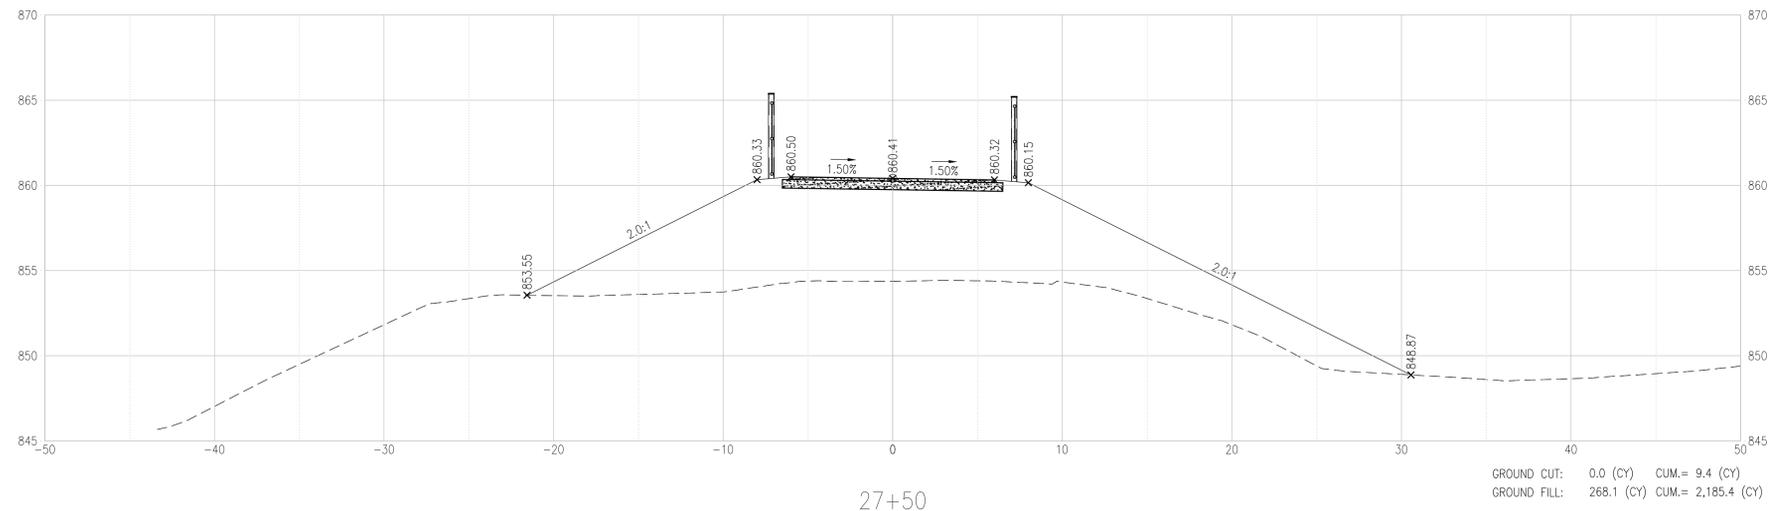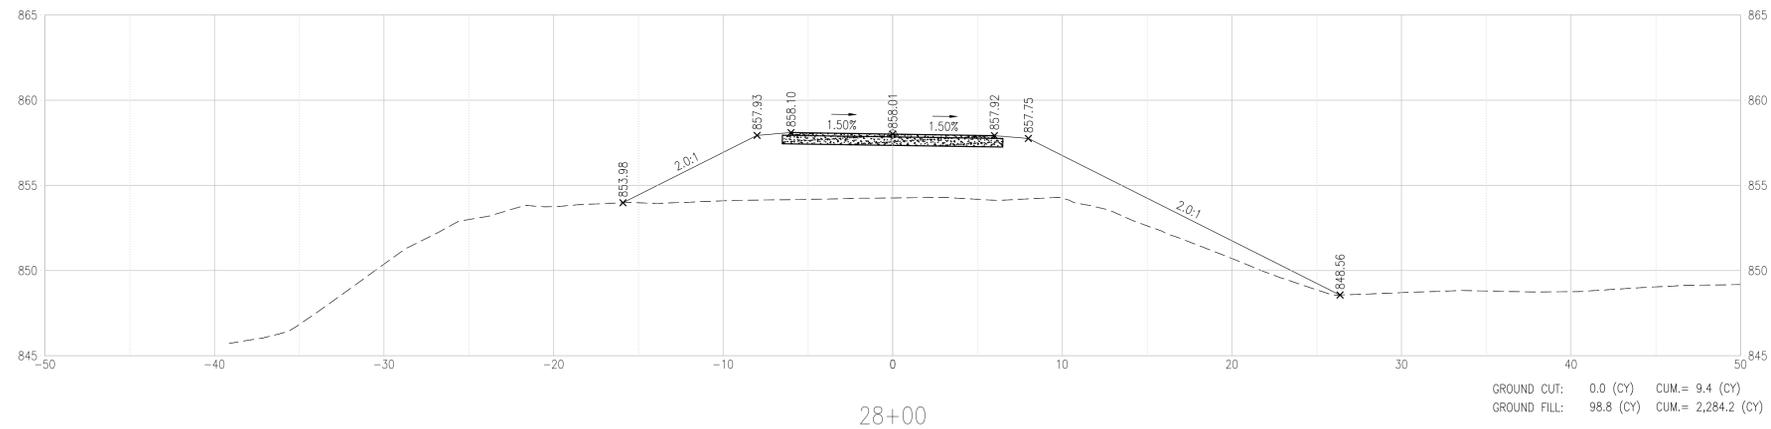


NOTE: VOLUMES SHOWN ARE BASED ON END AREA CALCULATIONS

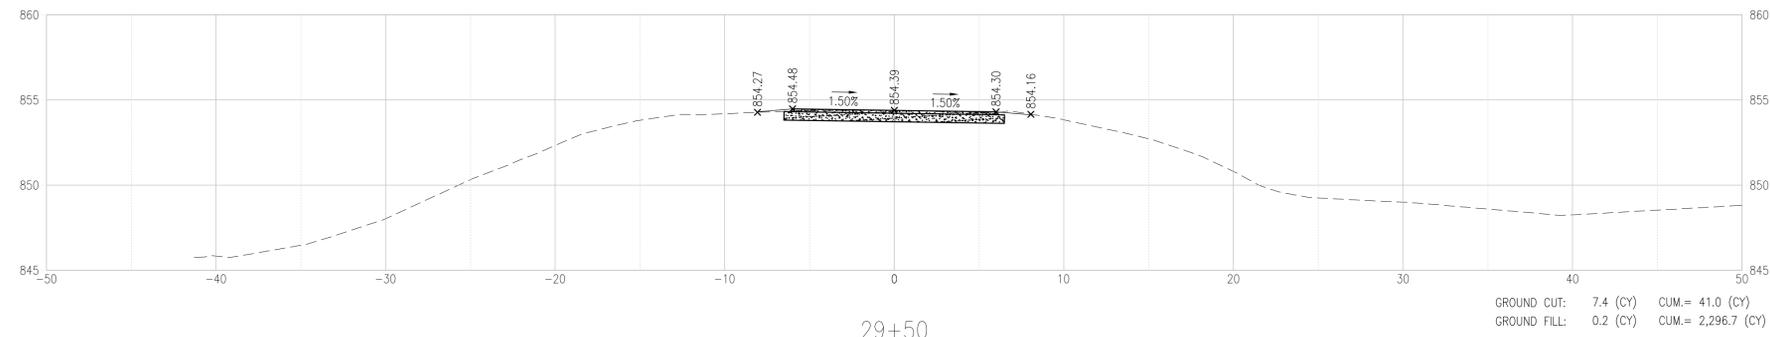

29+50
(END PROJECT)

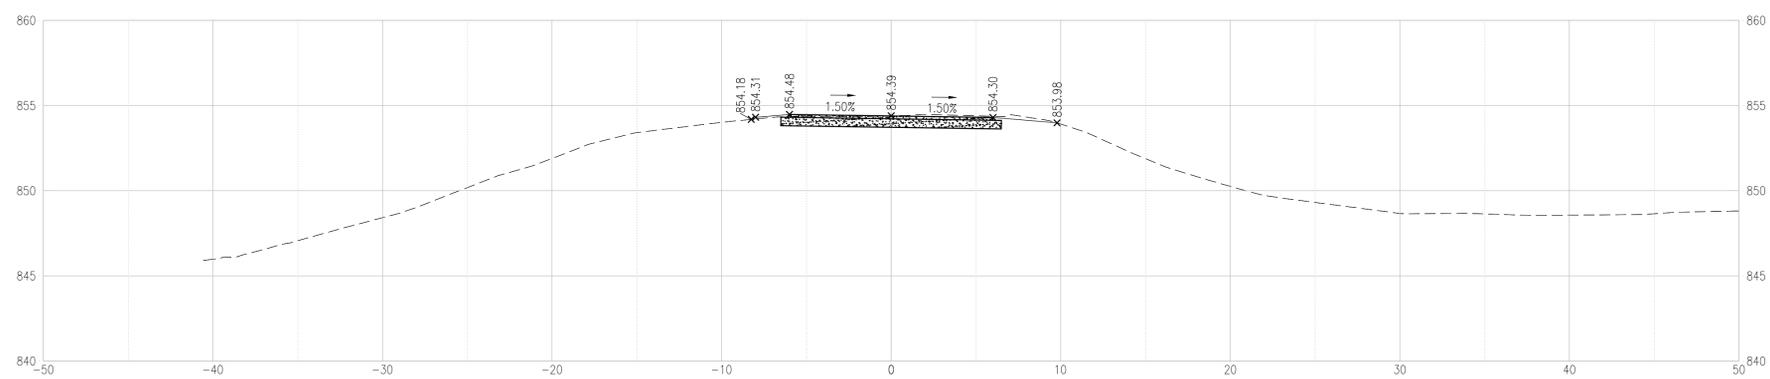

29+00

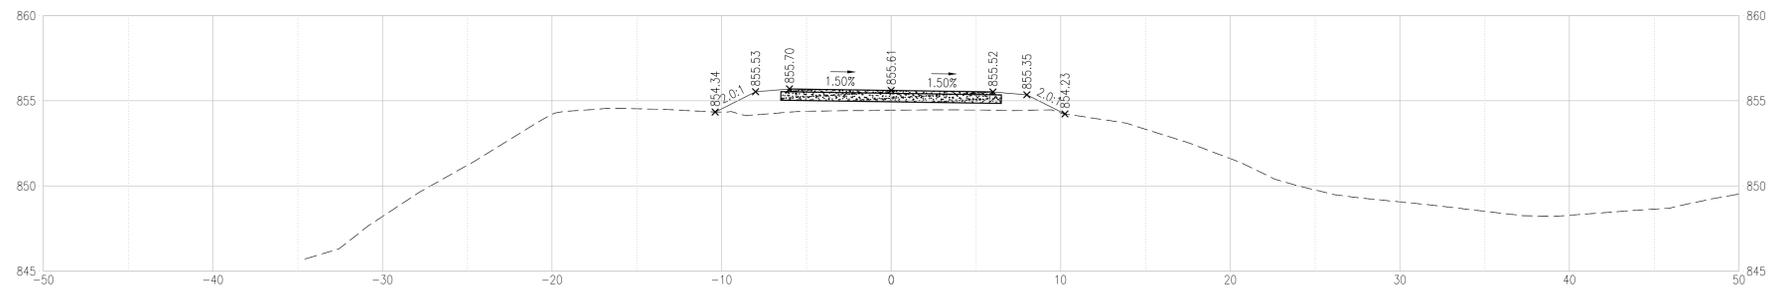

28+50

NOTE: VOLUMES SHOWN ARE BASED ON END AREA CALCULATIONS



CONSULTING ENGINEERING
GEOSPATIAL SERVICES
ILLINOIS SWANSEA
COLUMBIA
PEORIA
GLEN CARBON
MISSOURI DECATUR
ST. LOUIS
COLUMBIA
TENNESSEE CHATTANOOGA
NASHVILLE

**THOUVENOT, WADE
& MOERCHEN, INC.**

COLUMBIA OFFICE
3316 LEMONE INDUSTRIAL BLVD SUITE 2
COLUMBIA, MISSOURI 65201
(573) 442-6474
WWW.TWM-INC.COM
MO. CERTIFICATE OF AUTHORITY: 001528

OFFICE OF ADMINISTRATION
DIVISION OF FACILITIES
MANAGEMENT,
DESIGN AND CONSTRUCTION
DEPARTMENT OF
NATURAL RESOURCES
MISSOURI STATE PARKS

INSTALL PEDESTRIAN BRIDGE
AT PLEASANT HILL OVER
UNION PACIFIC RAILROAD

KATY TRAIL STATE PARK
PLEASANT HILL, MO

PROJECT # X2311-01
SITE # 5501
FACILITY # 7815501070

REVISION: _____
DATE: _____
REVISION: _____
DATE: _____
REVISION: _____
DATE: _____
ISSUE DATE: 06/14/2024

CAD DWG FILE: _____
DRAWN BY: MGB
CHECKED BY: ANR
DESIGNED BY: RJC

SHEET TITLE:
CROSS SECTIONS

SHEET NUMBER:
C-313
23 OF 47 SHEETS
06/14/2024



CONSULTING ENGINEERING
GEOSPATIAL SERVICES

ILLINOIS SWANSEA
COLUMBIA
PEORIA
GLEN CARBON
MISSOURI DECATUR
ST. CHARLES
ST. LOUIS
COLUMBIA
TENNESSEE CHATTANOOGA
NASHVILLE

**THOUVENOT, WADE
& MOERCHEN, INC.**

COLUMBIA OFFICE
3316 LEMONE INDUSTRIAL BLVD SUITE 2
COLUMBIA, MISSOURI 65201
(573) 442-6474
WWW.TWM-INC.COM
MO. CERTIFICATE OF AUTHORITY: 001528

OFFICE OF ADMINISTRATION
DIVISION OF FACILITIES
MANAGEMENT,
DESIGN AND CONSTRUCTION
DEPARTMENT OF
NATURAL RESOURCES
MISSOURI STATE PARKS

INSTALL PEDESTRIAN BRIDGE
AT PLEASANT HILL OVER
UNION PACIFIC RAILROAD

KATY TRAIL STATE PARK
PLEASANT HILL, MO

PROJECT # X2311-01
SITE # 5501
FACILITY # 7815501070

REVISION: _____
DATE: _____
REVISION: _____
DATE: _____
REVISION: _____
DATE: _____
ISSUE DATE: 06/14/2024


CAD DWG FILE: _____
DRAWN BY: MGB
CHECKED BY: ANR
DESIGNED BY: RJC

SHEET TITLE:
**STORMWATER
DRAINAGE**



SHEET NUMBER:

C-401

24 OF 47 SHEETS
06/14/2024

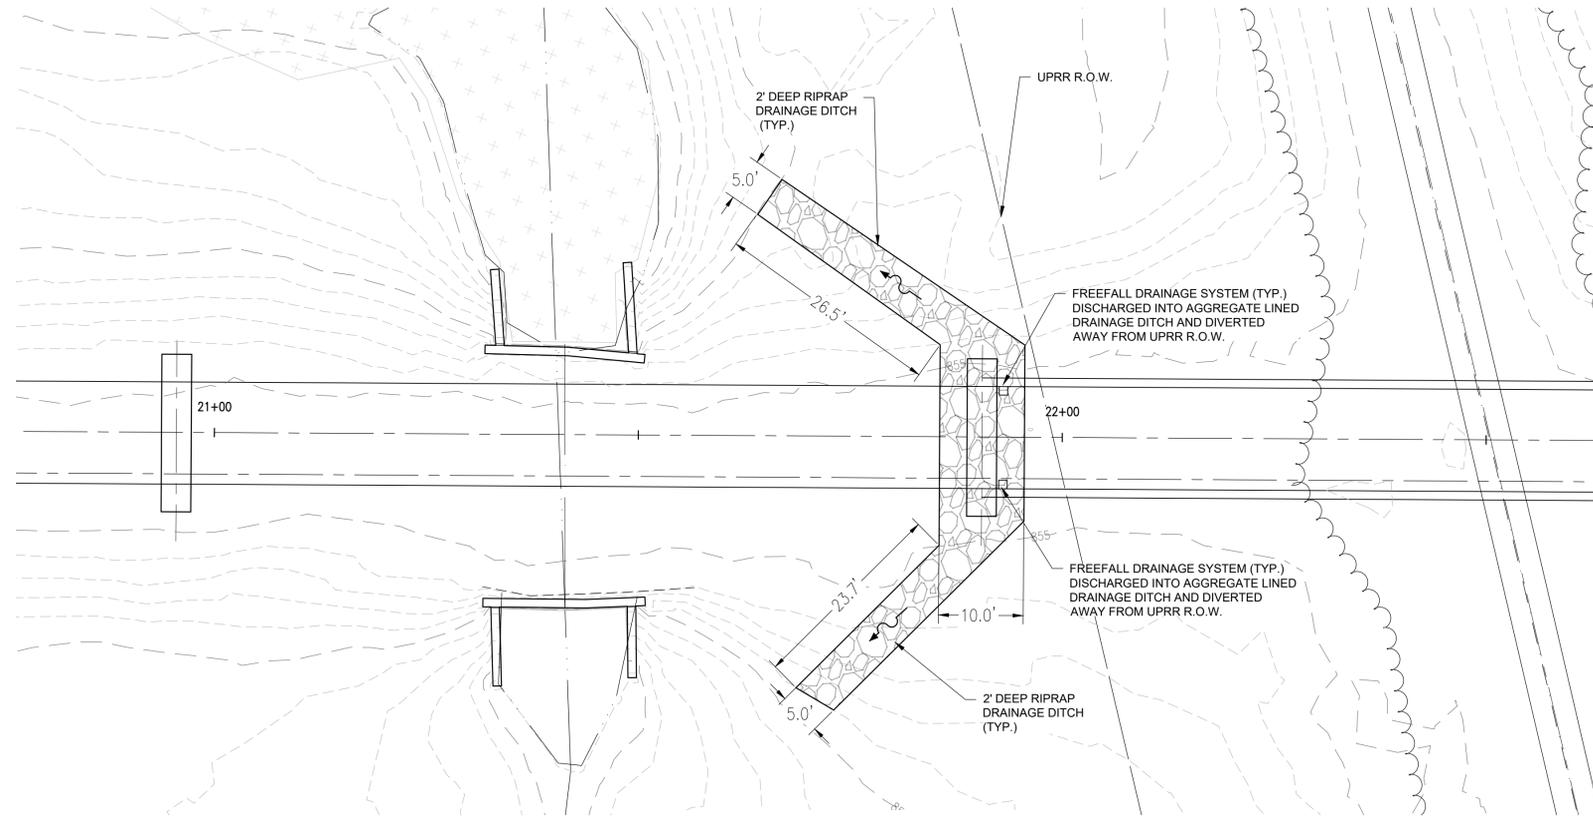

PLAN - STA. 20+50 to STA. 22+50
SCALE 1" = 10'

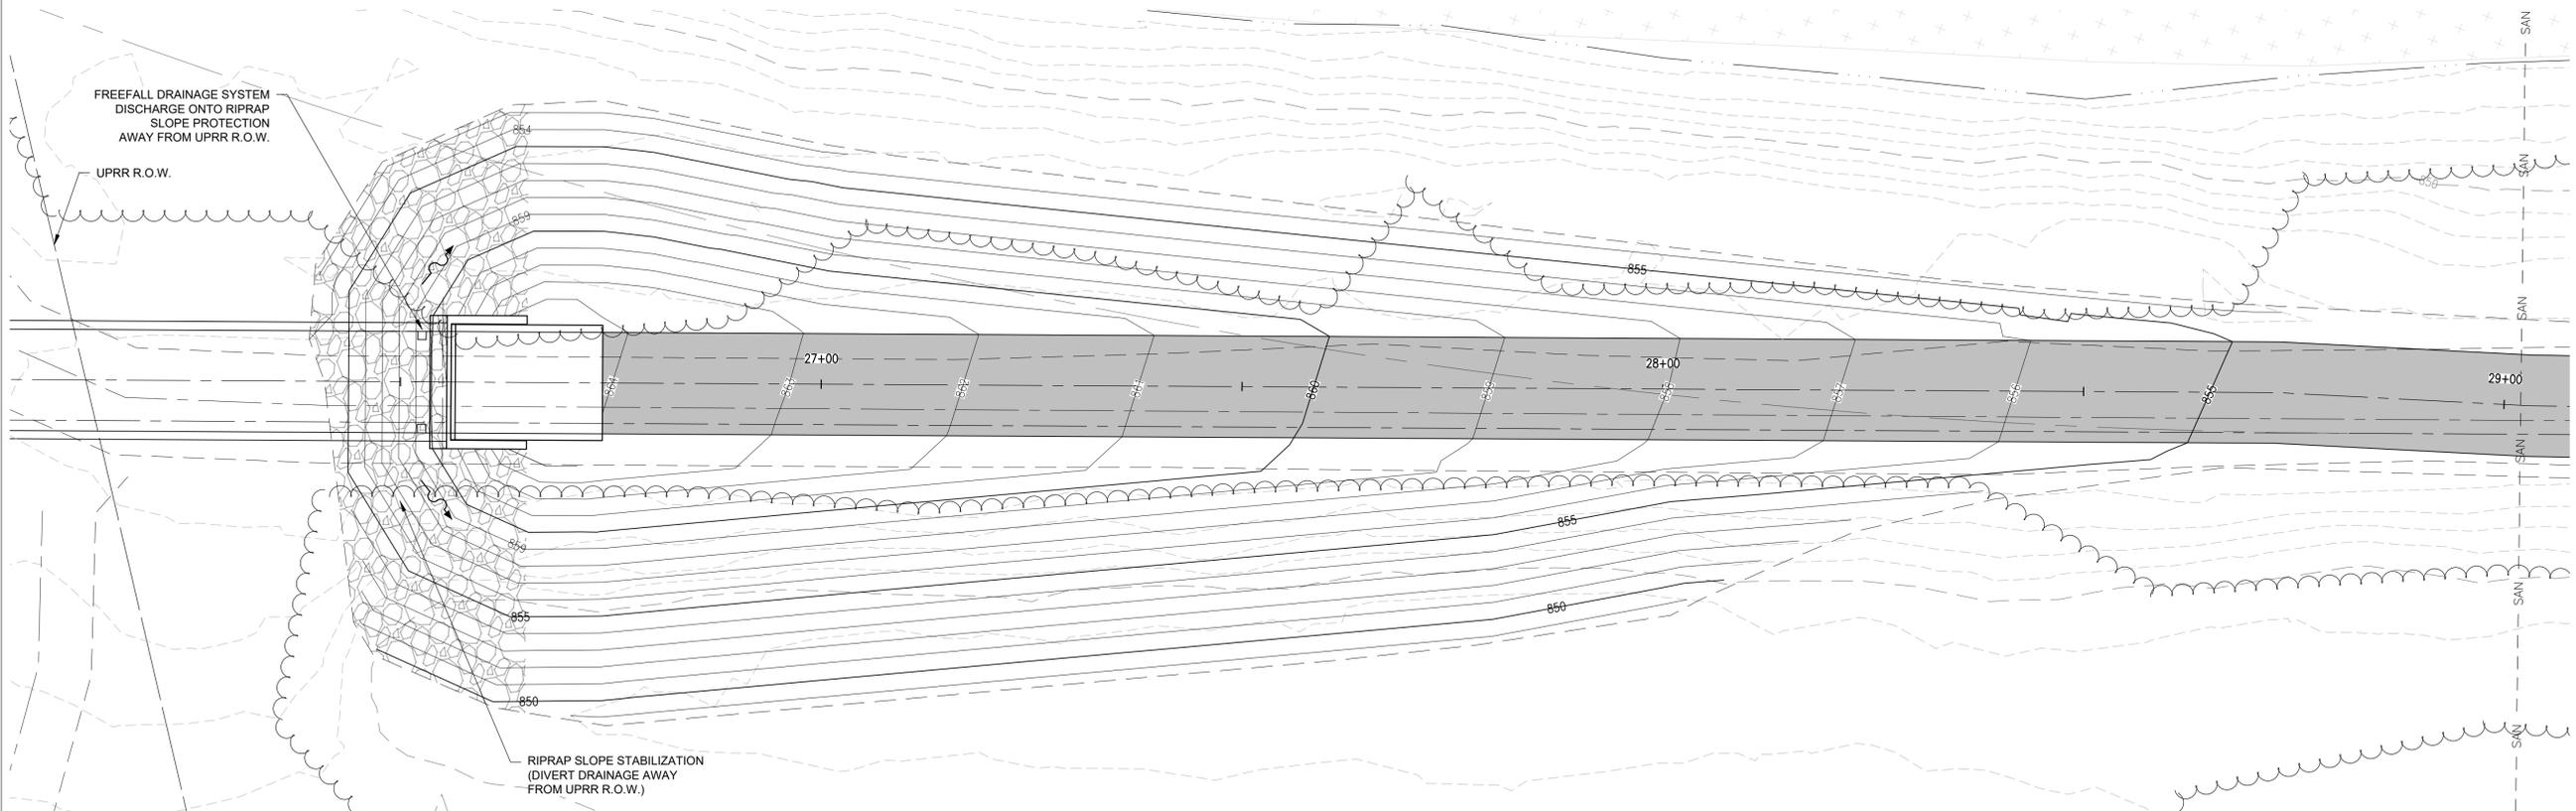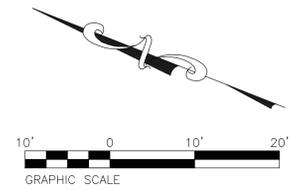

PLAN - STA. 26+00 to STA. 29+00
SCALE 1" = 10'



CONSULTING ENGINEERING
GEOSPATIAL SERVICES

ILLINOIS SWANSEA
COLUMBIA
PEORIA
GLEN CARBON
MISSOURI DECATUR
ST. LOUIS
COLUMBIA
TENNESSEE CHATTANOOGA
NASHVILLE

**THOUVENOT, WADE
& MOERCHEN, INC.**

COLUMBIA OFFICE
3316 LEMONE INDUSTRIAL BLVD SUITE 2
COLUMBIA, MISSOURI 65201
(573) 442-6474
WWW.TWM-INC.COM
MO. CERTIFICATE OF AUTHORITY: 001528

OFFICE OF ADMINISTRATION
DIVISION OF FACILITIES
MANAGEMENT,
DESIGN AND CONSTRUCTION
DEPARTMENT OF
NATURAL RESOURCES
MISSOURI STATE PARKS

INSTALL PEDESTRIAN BRIDGE
AT PLEASANT HILL OVER
UNION PACIFIC RAILROAD

KATY TRAIL STATE PARK
PLEASANT HILL, MO

PROJECT # X2311-01
SITE # 5501
FACILITY # 7815501070

REVISION: _____
DATE: _____
REVISION: _____
DATE: _____
REVISION: _____
DATE: _____
ISSUE DATE: 06/14/2024


CAD DWG FILE: _____
DRAWN BY: MGB
CHECKED BY: ANR
DESIGNED BY: RJC

SHEET TITLE:
**DETAILS
TYPICAL SECTIONS
EMBANKMENT**


SHEET NUMBER:

C-501

25 OF 47 SHEETS
06/14/2024

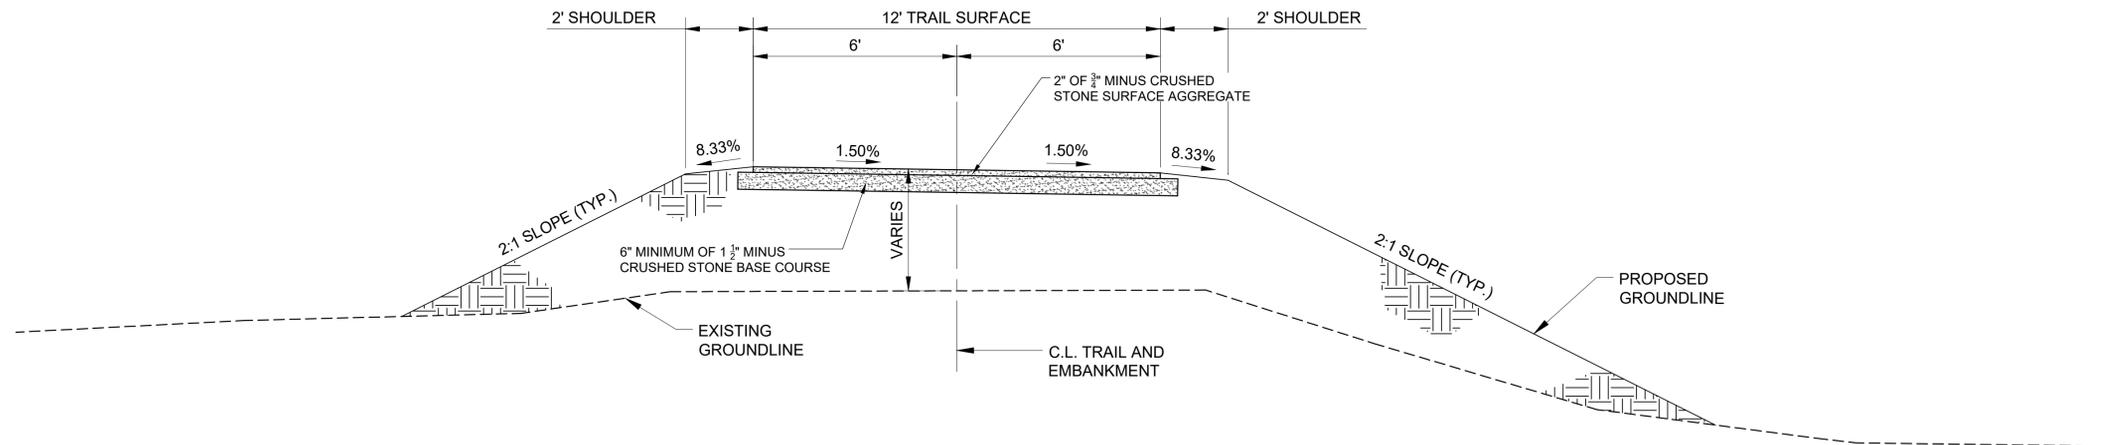


TYPICAL SECTION THRU EMBANKMENT
STA. 15+50.00 TO 16+89.75 & STA. 27+93.50 TO STA. 29+50.00
NOT TO SCALE

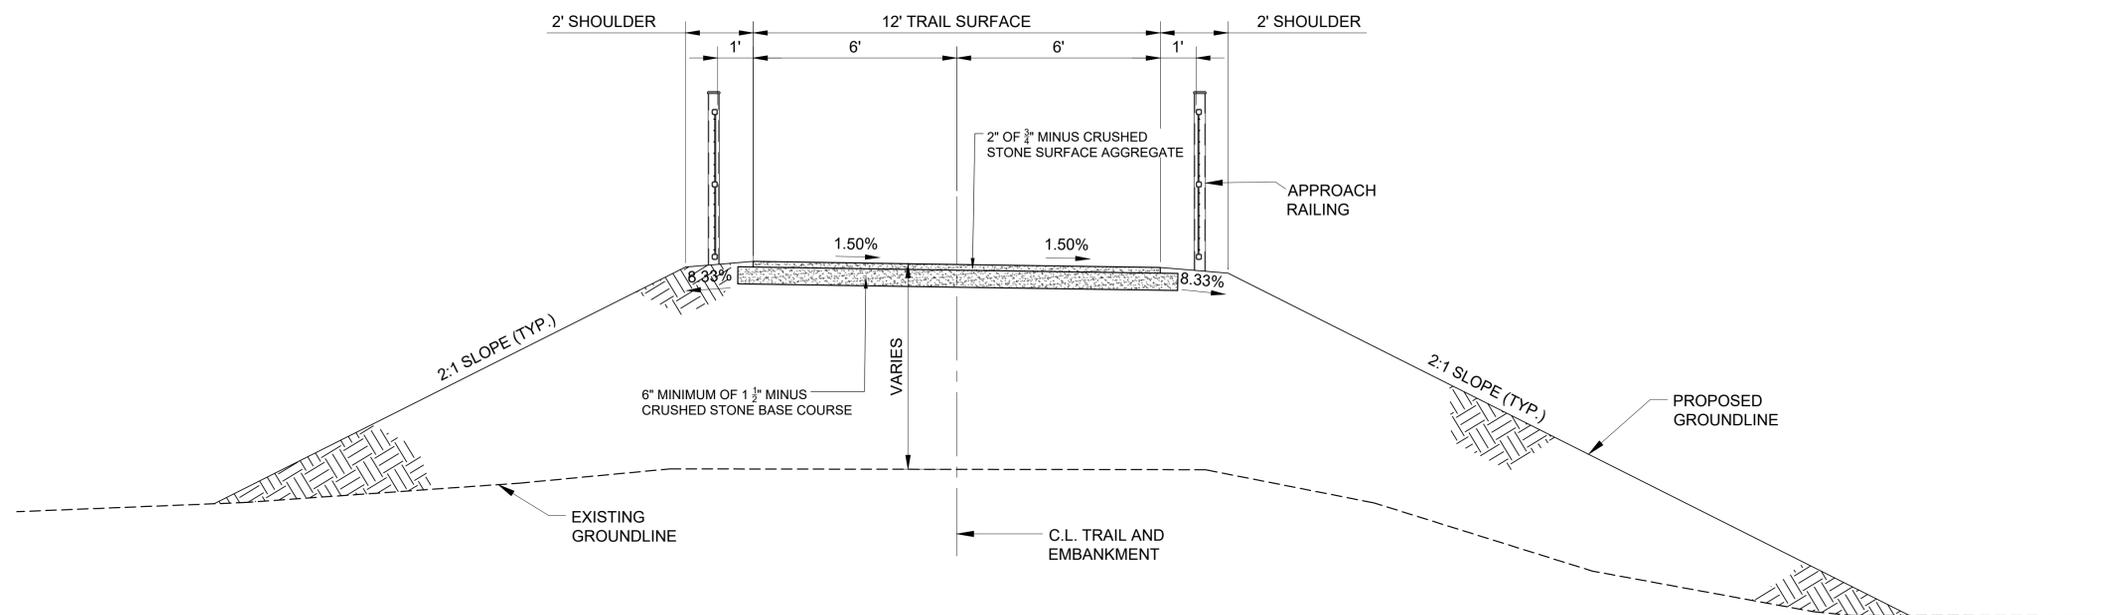

TYPICAL SECTION THRU EMBANKMENT
STA. 16+89.75 TO STA. 17+92.01 & 26+74.01 TO STA. 27+93.50
NOT TO SCALE

NOTES:

- EMBANKMENT SIDE SLOPES SHALL BE SEEDDED WITH NATIVE GRASSES.
- FOR TYPICAL SECTIONS BETWEEN STA. 18+09.51 TO STA. 26+56.51, REFER TO STRUCTURAL SHEET S-101.

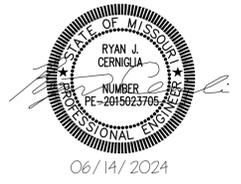

CONSULTING ENGINEERING
GEOSPATIAL SERVICES

ILLINOIS SWANSEA
COLUMBIA
PEORIA
GLEN CARBON
MISSOURI DECATUR
ST. LOUIS
COLUMBIA
TENNESSEE CHATTANOOGA
NASHVILLE

**THOUVENOT, WADE
& MOERCHEN, INC.**

COLUMBIA OFFICE
3316 LEMONE INDUSTRIAL BLVD SUITE 2
COLUMBIA, MISSOURI 65201
(573) 442-6474
WWW.TWM-INC.COM
MO. CERTIFICATE OF AUTHORITY: 001528

OFFICE OF ADMINISTRATION
DIVISION OF FACILITIES
MANAGEMENT,
DESIGN AND CONSTRUCTION
DEPARTMENT OF
NATURAL RESOURCES
MISSOURI STATE PARKS

INSTALL PEDESTRIAN BRIDGE
AT PLEASANT HILL OVER
UNION PACIFIC RAILROAD

KATY TRAIL STATE PARK
PLEASANT HILL, MO

PROJECT # X2311-01
SITE # 5501
FACILITY # 7815501070

REVISION: _____
DATE: _____
REVISION: _____
DATE: _____
REVISION: _____
DATE: _____
ISSUE DATE: 06/14/2024


CAD DWG FILE: _____
DRAWN BY: MGB
CHECKED BY: ANR
DESIGNED BY: RJC

SHEET TITLE:
**DETAILS
EROSION AND
SEDIMENT CONTROL**


SHEET NUMBER:

C-502


26 OF 47 SHEETS
06/14/2024

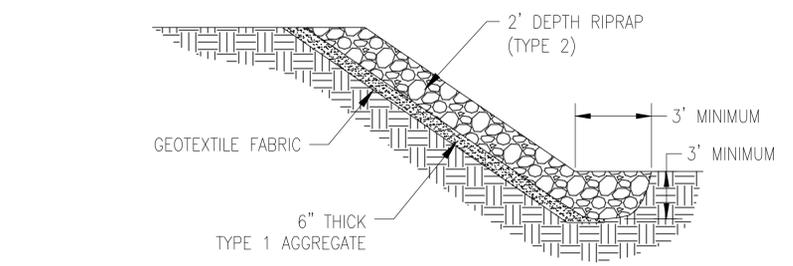


RIPRAP SLOPE PROTECTION
(NOT TO SCALE)

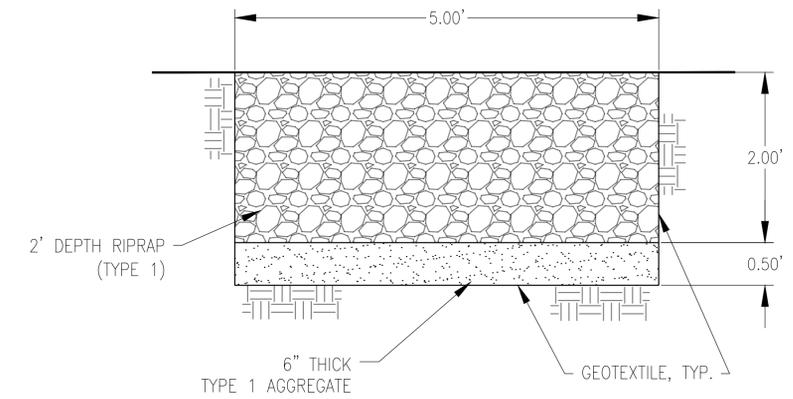


RIPRAP DRAINAGE DITCH TYPICAL DETAIL
(NOT TO SCALE)

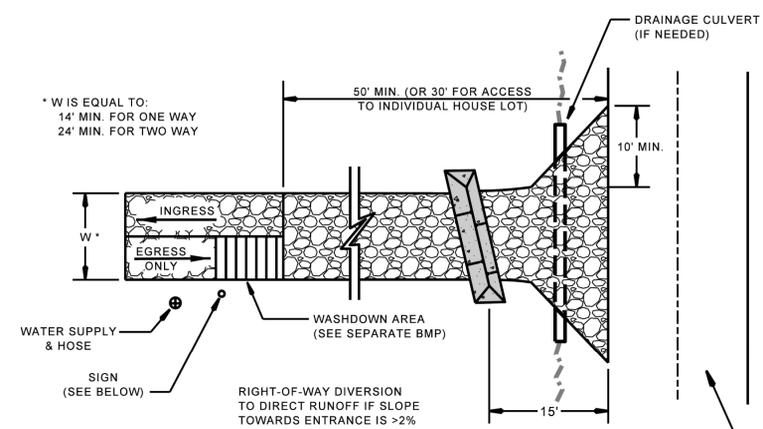


PLAN VIEW

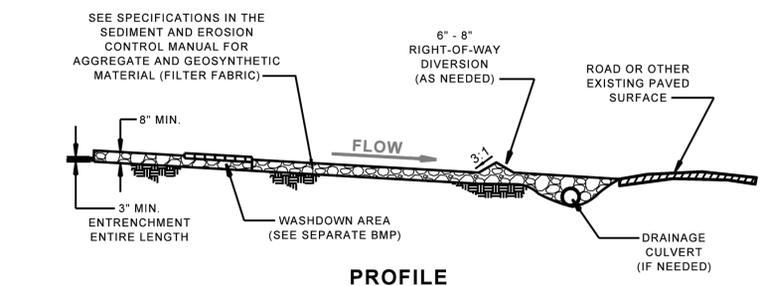


PROFILE

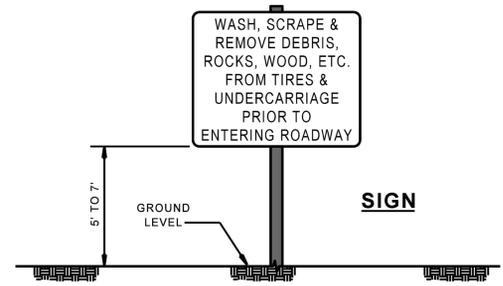

CONSTRUCTION ENTRANCE DETAIL
(NOT TO SCALE)

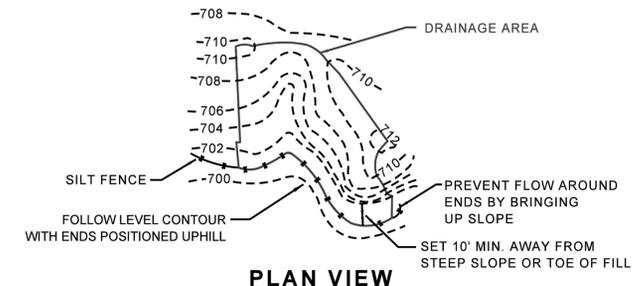


PLAN VIEW

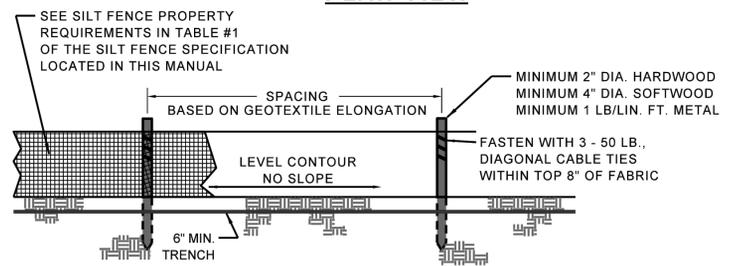

ELEVATION

FOR ADDITIONAL INFORMATION ON SILT FENCE GEOTEXTILE REQUIREMENTS, POST SPACING, HEIGHT AND SIZE, SEE THE SILT FENCE SPECIFICATION AND TABLE #1 LOCATED IN THIS MANUAL.

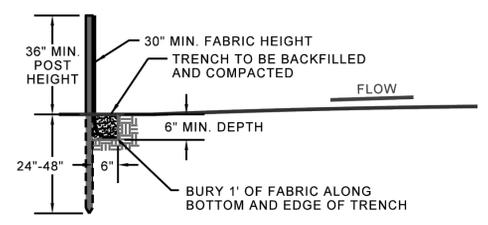

SECTION

**JOINING SECTIONS
OF SILT FENCE**

SILT FENCE DETAIL
(NOT TO SCALE)

NOTE: IF FABRIC IS INSTALLED BY EQUIPMENT DESIGNED TO SLICE INTO THE GROUND, THE TRENCH IS NOT NEEDED.

EROSION AND SEDIMENT CONTROL NOTES

ALL WORK SHALL BE COMPLETED IN ACCORDANCE WITH THE MISSOURI DEPARTMENT OF NATURAL RESOURCE'S GENERAL PERMIT.
ADDITIONAL SILTATION CONTROL SHALL BE INSTALLED AS REQUIRED BY THE OFFICE OF ADMINISTRATION.
ALL DISTURBED AREAS SHALL BE RESTORED AFTER CLEARING AND GRUBBING WHEN NO ACTIVITY WILL OCCUR WITHIN THIRTY (30) DAYS.
ALL DISTURBED AREAS SHALL BE SODED, PLANTED, CONCRETED, PAVED OR OTHERWISE SURFACED WITHIN FOURTEEN (14) DAYS OF COMPLETION OF EACH PHASE OF WORK.
ALL DISTURBED AREAS SHALL BE RESTORED AS DIRECTED BY THE OFFICE OF ADMINISTRATION.
ANY DISTURBED PROPERTY SHALL BE REPLACED, IN KIND, AT THE CONTRACTOR'S EXPENSE.
ALL MUD, DUST, DIRT, AND DEBRIS SHALL BE CONTAINED ON SITE AND KEPT OFF STREETS, CURBS, SIDEWALKS, OR ANY OTHER AREAS WITHIN RIGHT-OF-WAY. ANY INSTANCES WHERE THIS DOES NOT OCCUR SHALL BE RECTIFIED IMMEDIATELY.
ALL SILTATION CONTROL DEVICES AND SWPPP APPROVED BEST MANAGEMENT PRACTICES (BMP) SHALL BE INSPECTED BY A QUALIFIED INSPECTOR. INSPECTION SHALL OCCUR ON A WEEKLY BASIS AND WITHIN TWENTY-FOUR (24) HOURS OF A RAINFALL EVENT OF HALF (1/2) INCH OR MORE.
A WRITTEN REPORT OF EACH INSPECTION AND THE CORRECTIVE ACTIONS TAKEN SHALL BE KEPT. THE REPORT SHALL INCLUDE THE FOLLOWING MINIMUM INFORMATION: INSPECTOR'S NAME, DATE OF INSPECTIONS, OBSERVATIONS RELATIVE TO THE EFFECTIVENESS OF THE SILTATION CONTROL AND BMP'S, ACTIONS TAKEN OR NECESSARY TO CORRECT DEFICIENCIES, AND LISTING OF AREAS WHERE LAND DISTURBANCE OPERATIONS HAVE PERMANENTLY OR TEMPORARILY STOPPED. THE REPORT SHALL BE SIGNED BY THE INSPECTOR AND SUBMITTED TO THE OFFICE OF ADMINISTRATION WITHIN FIVE (5) BUSINESS DAYS OF THE INSPECTION.
SILTATION CONTROL DEVICE AND BMP DEFICIENCIES SHALL BE CORRECTED WITHIN ONE (1) CALENDAR DAY IN EMERGENCY CONDITIONS AND FOUR (4) CALENDAR DAYS FOR ROUTINE MAINTENANCE. THE OFFICE OF ADMINISTRATION, AT ITS SOLE DISCRETION, WILL MAKE THE DETERMINATION BETWEEN EMERGENCY AND ROUTINE MAINTENANCE CONDITIONS WHERE NEEDED.
THE CONTRACTOR SHALL PROVIDE THE OFFICE OF ADMINISTRATION VISUAL DOCUMENTATION, SUCH AS VIDEO AND/OR PHOTOGRAPHS, OF THE EXISTING CONDITION OF THE STREETS, CURBS, SIDEWALKS, OR ANY OTHER AREAS WITHIN RIGHT-OF-WAY TO BE USED NO LESS THAN FIVE (5) DAYS PRIOR TO COMMENCING WORK.
THE CONTRACTOR SHALL PROVIDE THE OFFICE OF ADMINISTRATION WITH HAUL ROUTE INFORMATION AT LEAST TWO (2) DAYS PRIOR TO COMMENCING WORK. HAUL ROUTES TO BE REVIEWED AND APPROVED BY THE OFFICE OF ADMINISTRATION PRIOR TO START OF HAULING OPERATIONS.



CONSULTING ENGINEERING
GEOSPATIAL SERVICES

ILLINOIS SWANSEA
COLUMBIA PEORIA
MISSOURI GLEN CARBON
ST. CHARLES
ST. LOUIS
TENNESSEE COLUMBIA
CHATTANOOGA
NASHVILLE

**THOUVENOT, WADE
& MOERCHEN, INC.**

COLUMBIA OFFICE
3316 LEMONE INDUSTRIAL BLVD SUITE 2
COLUMBIA, MISSOURI 65201
(573) 442-6474
WWW.TWM-INC.COM
MO. CERTIFICATE OF AUTHORITY: 001528

OFFICE OF ADMINISTRATION
DIVISION OF FACILITIES
MANAGEMENT,
DESIGN AND CONSTRUCTION

DEPARTMENT OF
NATURAL RESOURCES
MISSOURI STATE PARKS

INSTALL PEDESTRIAN BRIDGE
AT PLEASANT HILL OVER
UNION PACIFIC RAILROAD

KATY TRAIL STATE PARK
PLEASANT HILL, MO

PROJECT # X2311-01
SITE # 5501
FACILITY # 7815501070

REVISION:
DATE: _____
REVISION: _____
DATE: _____
REVISION: _____
DATE: _____
ISSUE DATE: 6/14/2024


CAD DWG FILE: _____
DRAWN BY: MAL _____
CHECKED BY: ANR _____
DESIGNED BY: MAL _____

SHEET TITLE:
**GENERAL PLAN
AND ELEVATION**


SHEET NUMBER:

S-101


27 OF 47 SHEETS
6/14/2024

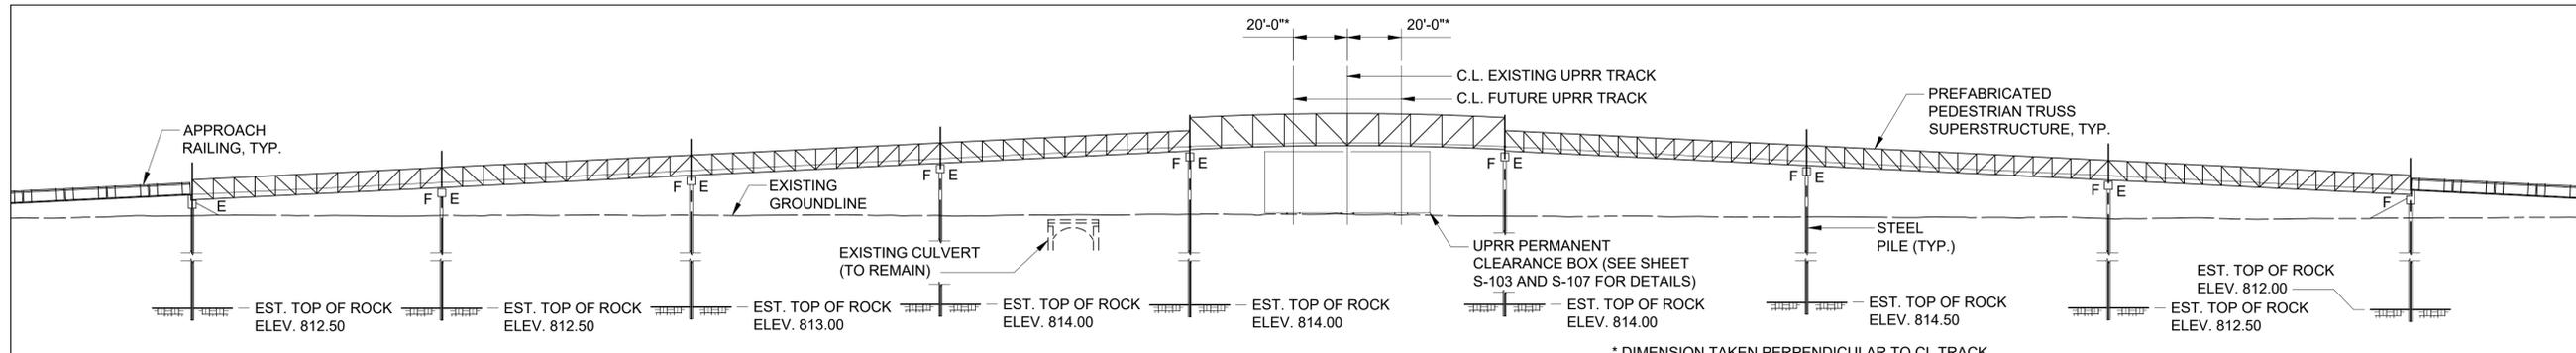


ELEVATION
SCALE: 1/32" = 1'-0"

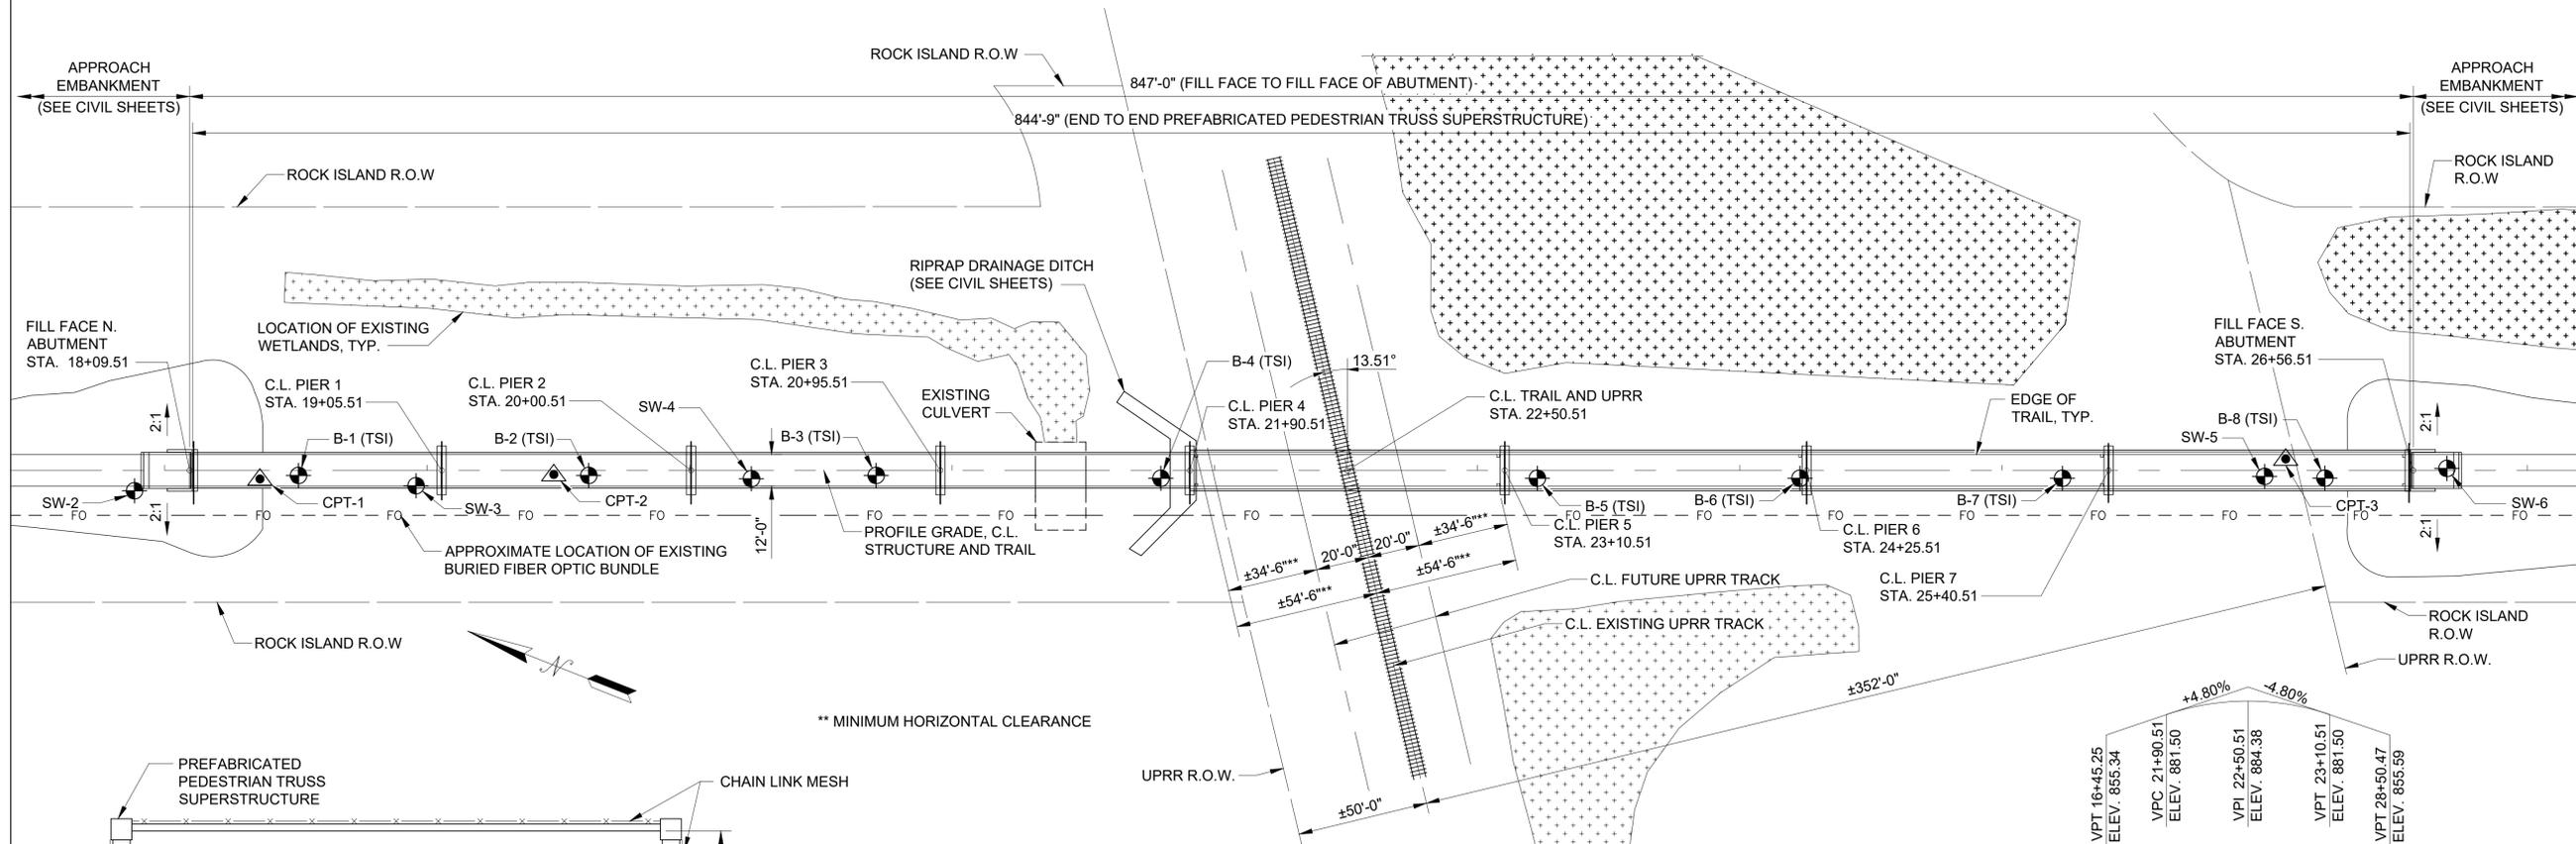


PLAN
SCALE: 1/32" = 1'-0"

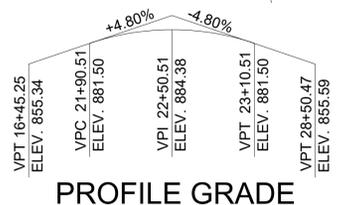


PROFILE GRADE

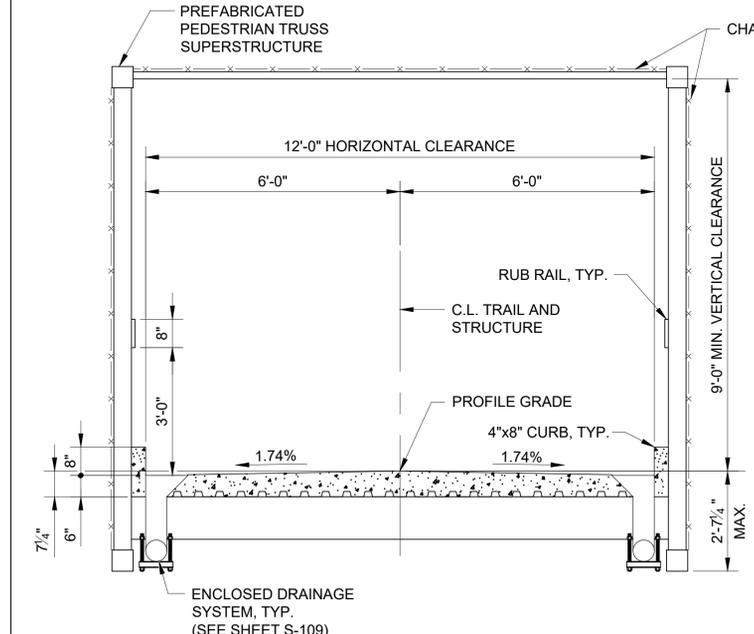

CROSS SECTION (SPAN 5)
SCALE: 1/2" = 1'-0"

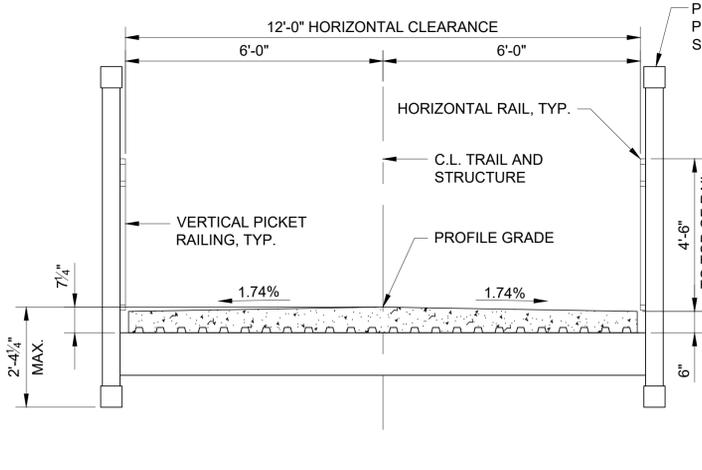

CROSS SECTION (SPAN 1-4)
SCALE: 1/2" = 1'-0"

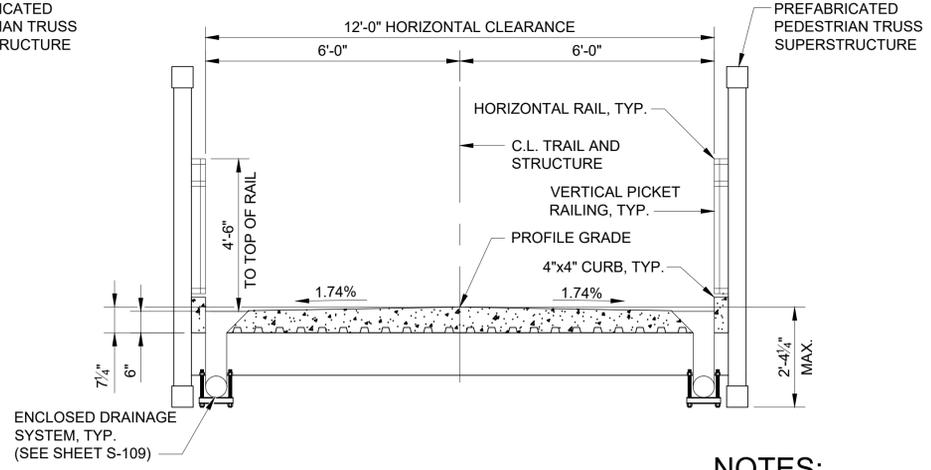

CROSS SECTION (SPAN 6-8)
SCALE: 1/2" = 1'-0"

NOTES:
1) PROPOSED STRUCTURE LOCATED AT THE FOLLOWING APPROX. COORDINATES:
LATITUDE 38.77848°
LONGITUDE -94.27493



CONSULTING ENGINEERING
GEOSPATIAL SERVICES

ILLINOIS SWANSEA
COLUMBIA PEORIA
MISSOURI GLEN CARBON
ST. CHARLES
TENNESSEE ST. LOUIS
COLUMBIA CHATTANOOGA
NASHVILLE

**THOUVENOT, WADE
& MOERCHEN, INC.**

COLUMBIA OFFICE
3316 LEMONE INDUSTRIAL BLVD SUITE 2
COLUMBIA, MISSOURI 65201
(573) 442-6474
WWW.TWM-INC.COM
MO. CERTIFICATE OF AUTHORITY: 001528

OFFICE OF ADMINISTRATION
DIVISION OF FACILITIES
MANAGEMENT,
DESIGN AND CONSTRUCTION

DEPARTMENT OF
NATURAL RESOURCES
MISSOURI STATE PARKS

INSTALL PEDESTRIAN BRIDGE
AT PLEASANT HILL OVER
UNION PACIFIC RAILROAD

KATY TRAIL STATE PARK
PLEASANT HILL, MO

PROJECT # X2311-01
SITE # 5501
FACILITY # 7815501070

REVISION: _____
DATE: _____
REVISION: _____
DATE: _____
REVISION: _____
DATE: _____
ISSUE DATE: 6/14/2024



CAD DWG FILE: _____
DRAWN BY: MAL _____
CHECKED BY: ANR _____
DESIGNED BY: MAL _____

SHEET TITLE:
**GENERAL PLAN AND
ELEVATION - STA.
15+50 TO STA. 20+25**

SHEET NUMBER:

S-102

28 OF 47 SHEETS
6/14/2024

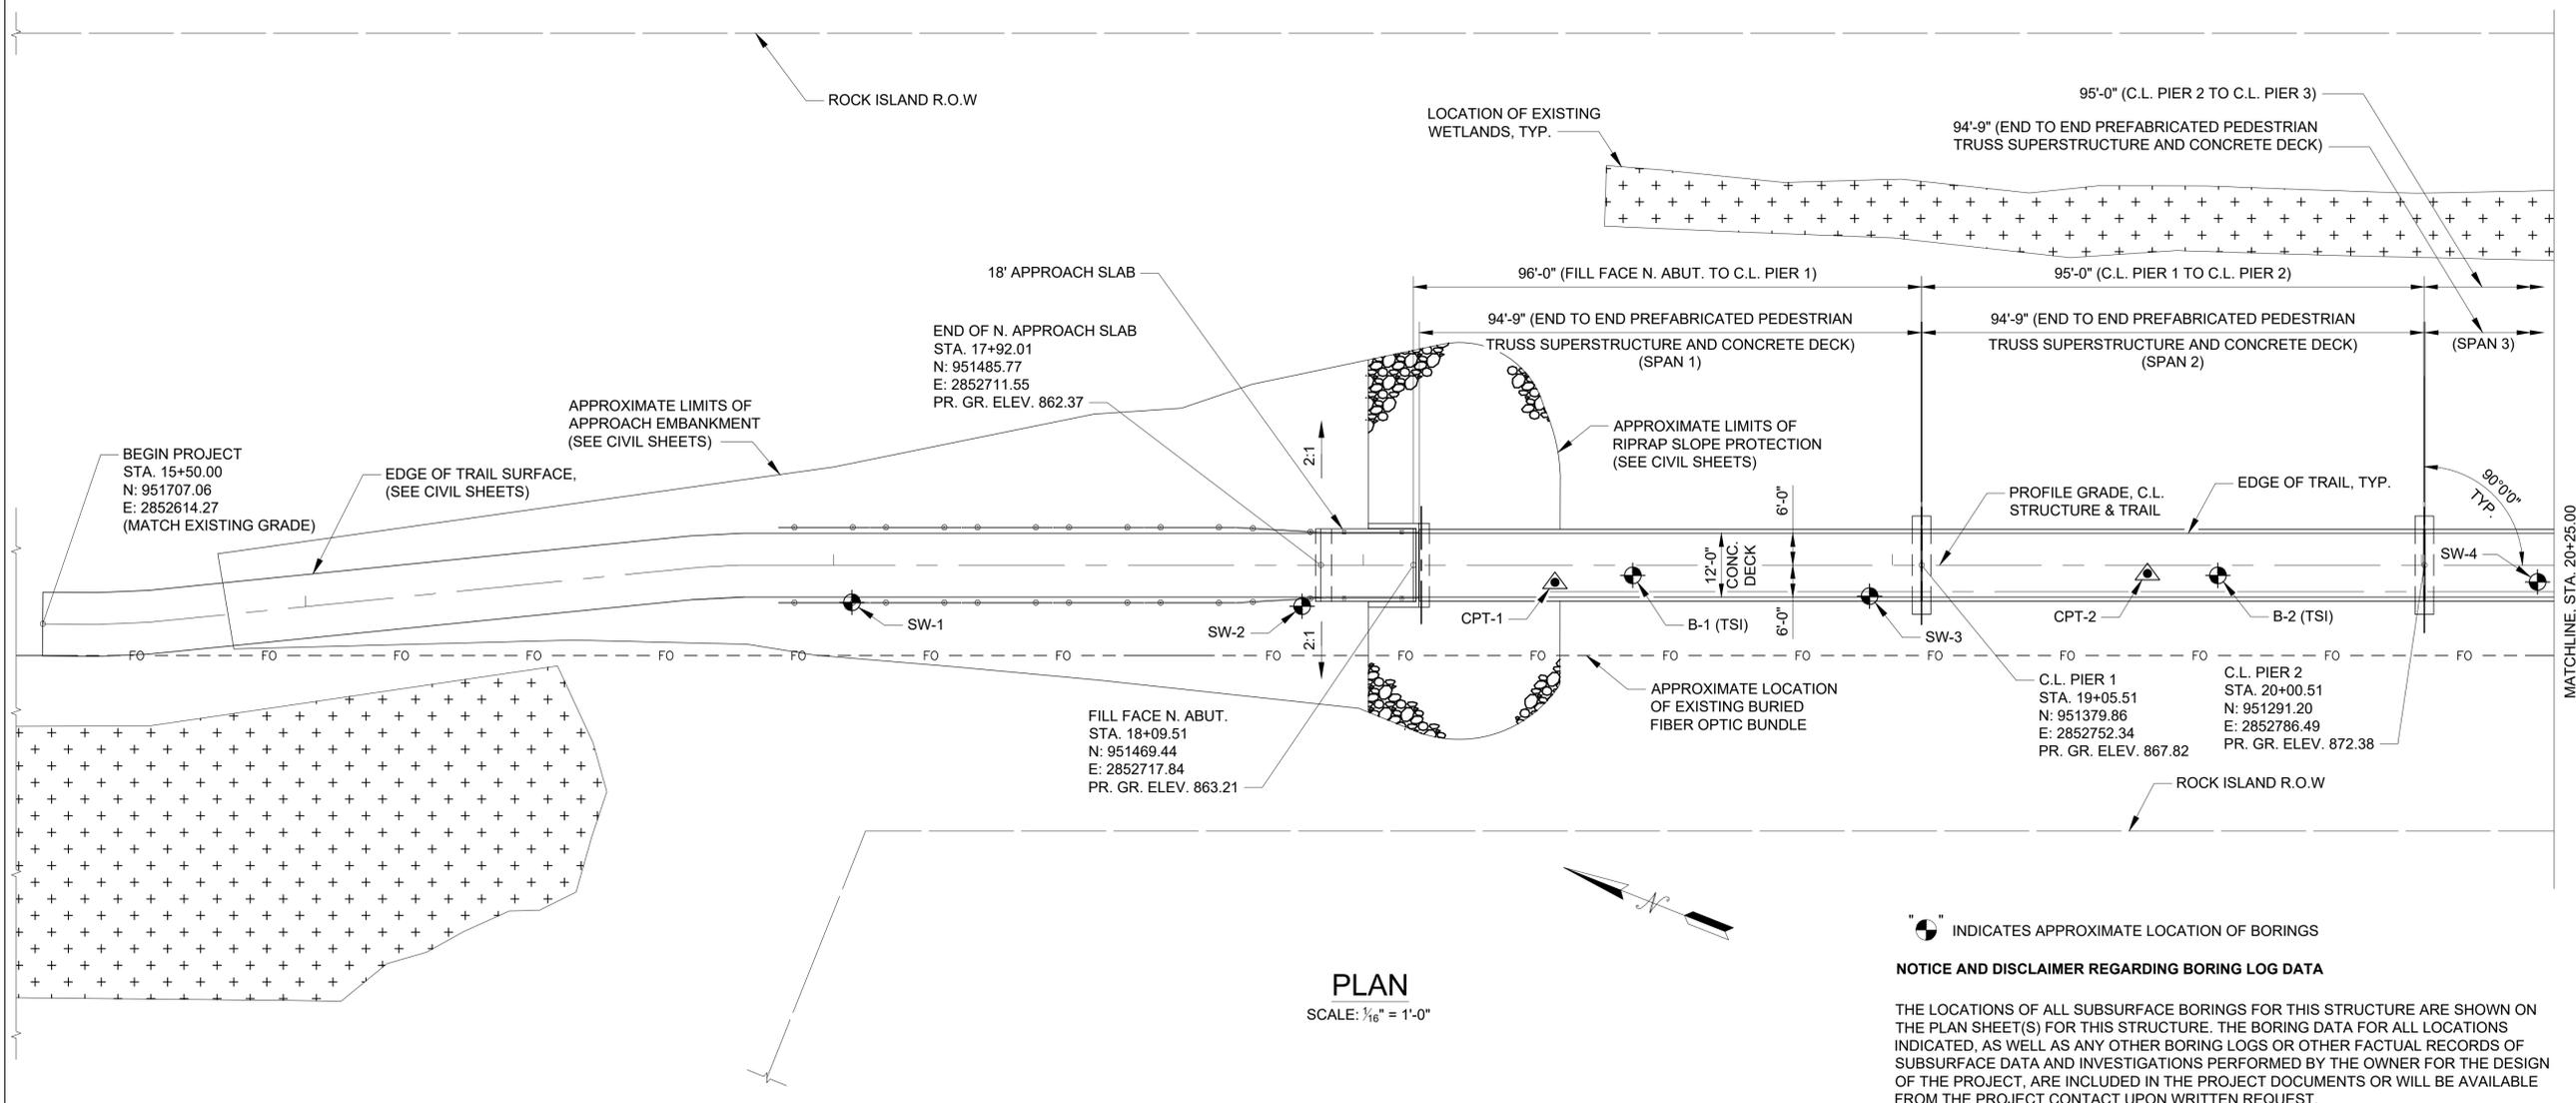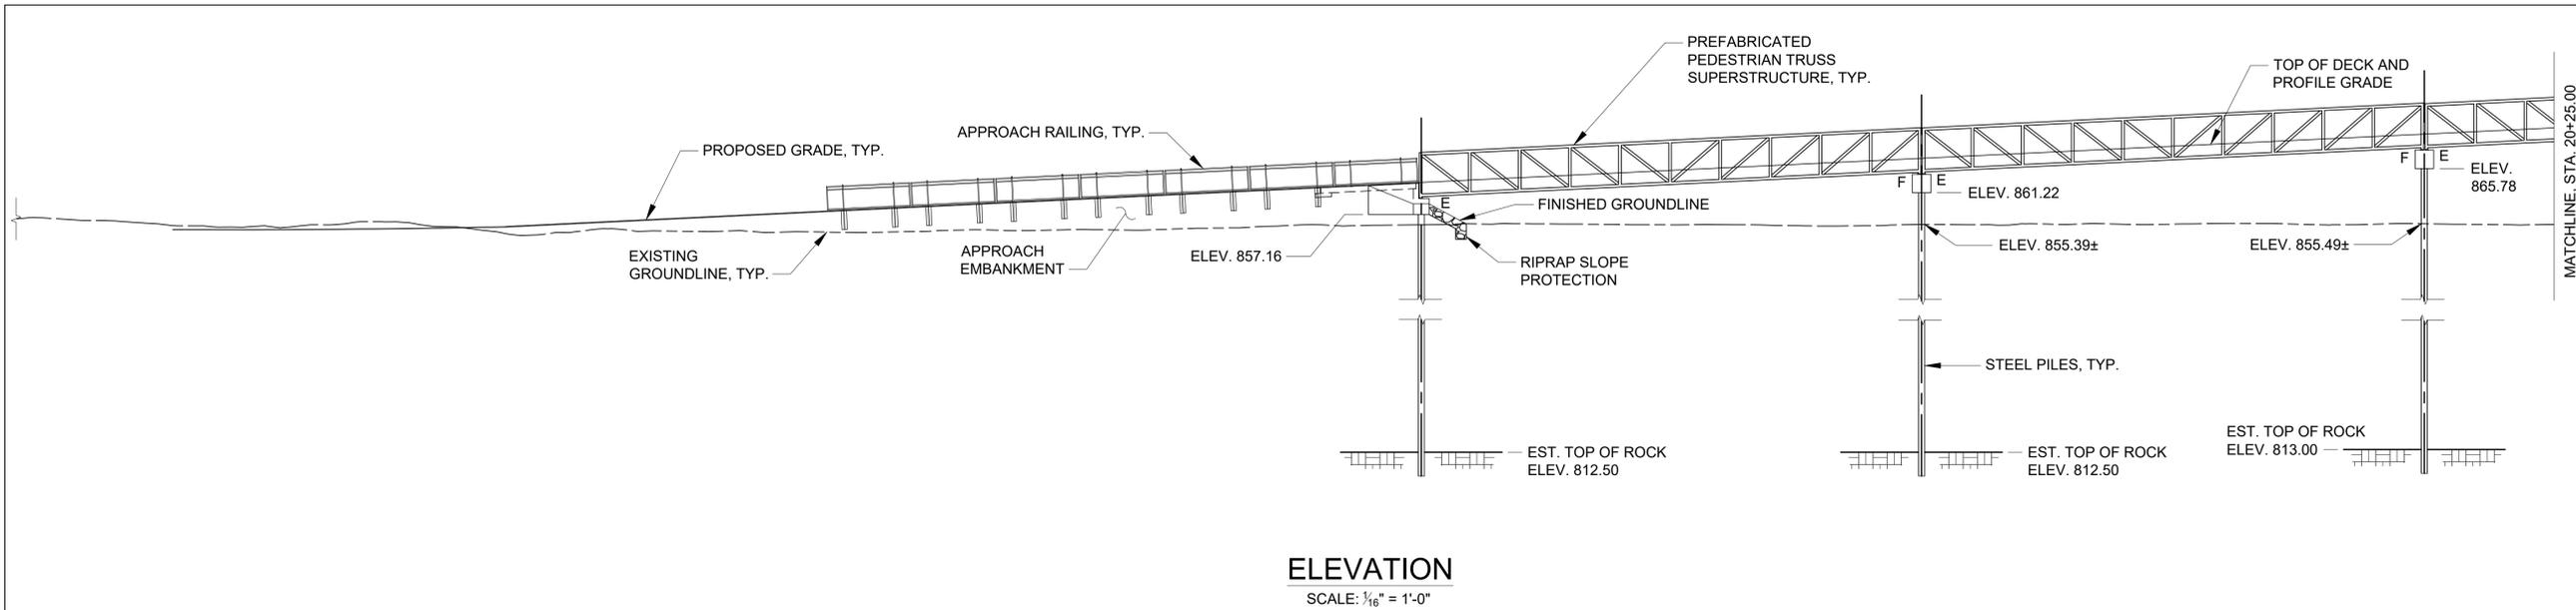

INDICATES APPROXIMATE LOCATION OF BORINGS

NOTICE AND DISCLAIMER REGARDING BORING LOG DATA

THE LOCATIONS OF ALL SUBSURFACE BORINGS FOR THIS STRUCTURE ARE SHOWN ON THE PLAN SHEET(S) FOR THIS STRUCTURE. THE BORING DATA FOR ALL LOCATIONS INDICATED, AS WELL AS ANY OTHER BORING LOGS OR OTHER FACTUAL RECORDS OF SUBSURFACE DATA AND INVESTIGATIONS PERFORMED BY THE OWNER FOR THE DESIGN OF THE PROJECT, ARE INCLUDED IN THE PROJECT DOCUMENTS OR WILL BE AVAILABLE FROM THE PROJECT CONTACT UPON WRITTEN REQUEST.

THE OWNER DOES NOT REPRESENT OR WARRANT THAT ANY SUCH BORING DATA ACCURATELY DEPICTS THE CONDITIONS TO BE ENCOUNTERED IN CONSTRUCTING THIS PROJECT. A CONTRACTOR ASSUMES ALL RISKS IT MAY ENCOUNTER IN BASING ITS BID PRICES, TIME OR SCHEDULE OF PERFORMANCE ON THE BORING DATA PROVIDED IN THE PROJECT DOCUMENTS OR ON ANY OTHER DOCUMENTATION NOT EXPRESSLY WARRANTED.



CONSULTING ENGINEERING
GEOSPATIAL SERVICES

ILLINOIS SWANSEA
COLUMBIA
PEORIA
GLEN CARBON
MISSOURI DECATUR
ST. CHARLES
ST. LOUIS
COLUMBIA
TENNESSEE CHATTANOOGA
NASHVILLE

**THOUVENOT, WADE
& MOERCHEN, INC.**

COLUMBIA OFFICE
3316 LEMONE INDUSTRIAL BLVD SUITE 2
COLUMBIA, MISSOURI 65201
(573) 442-6474
WWW.TWM-INC.COM
MO. CERTIFICATE OF AUTHORITY: 001528

OFFICE OF ADMINISTRATION
DIVISION OF FACILITIES
MANAGEMENT,
DESIGN AND CONSTRUCTION

DEPARTMENT OF
NATURAL RESOURCES
MISSOURI STATE PARKS

INSTALL PEDESTRIAN BRIDGE
AT PLEASANT HILL OVER
UNION PACIFIC RAILROAD

KATY TRAIL STATE PARK
PLEASANT HILL, MO

PROJECT # X2311-01
SITE # 5501
FACILITY # 7815501070

REVISION: _____
DATE: _____
REVISION: _____
DATE: _____
REVISION: _____
DATE: _____
ISSUE DATE: 6/14/2024



CAD DWG FILE: _____
DRAWN BY: MAL
CHECKED BY: ANR
DESIGNED BY: MAL

SHEET TITLE:
**GENERAL PLAN AND
ELEVATION - STA.
25+00 TO STA. 29+50**

SHEET NUMBER:

S-104

30 OF 47 SHEETS
6/14/2024

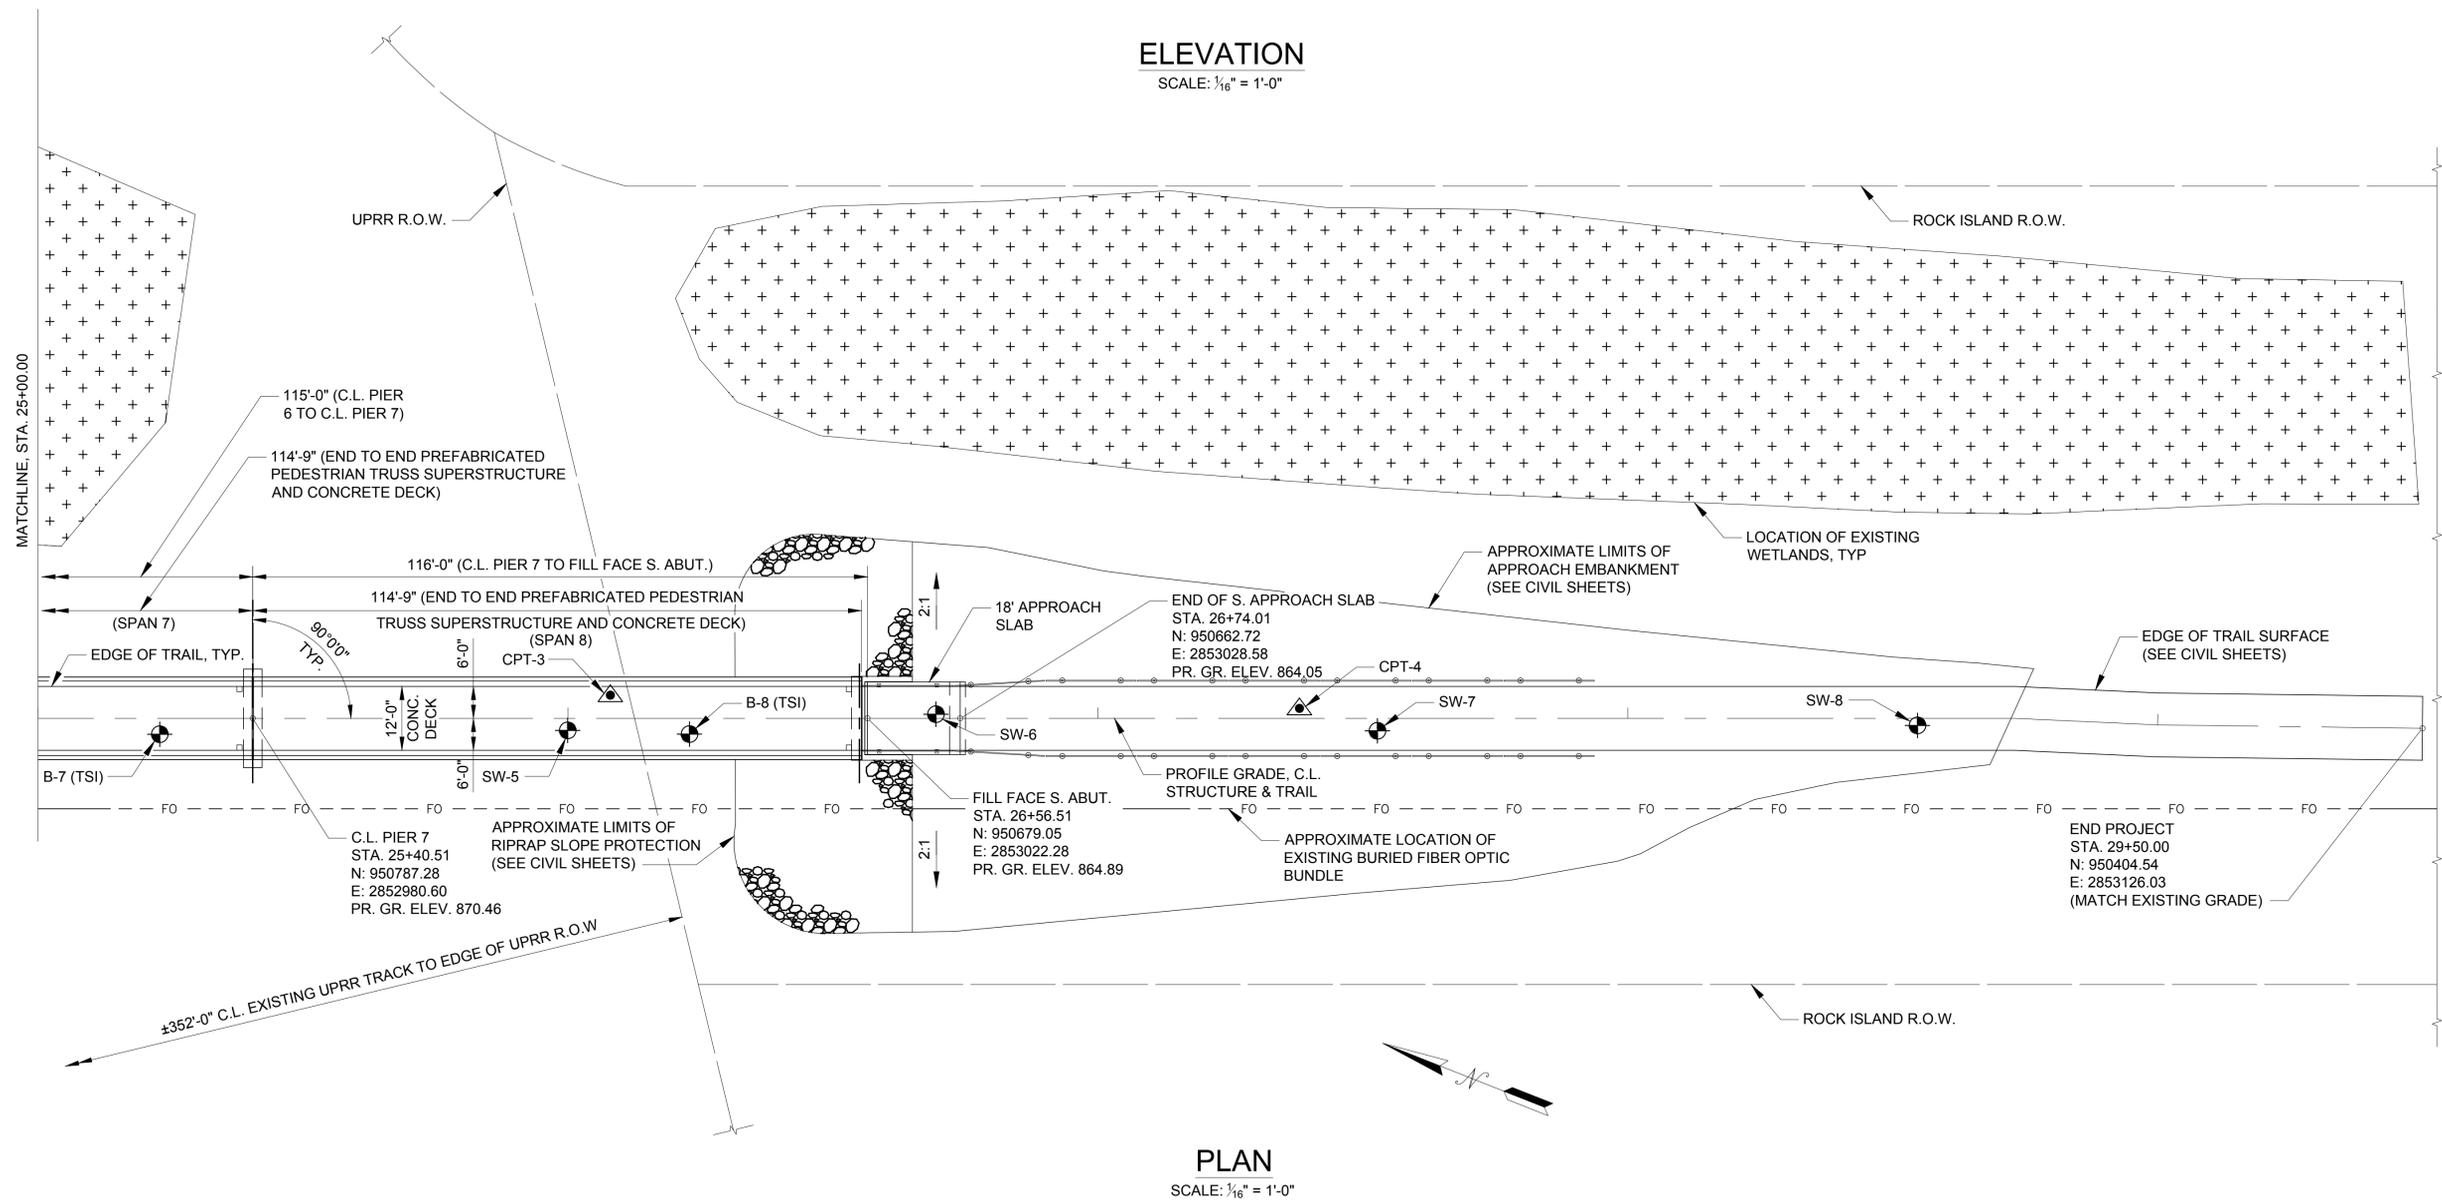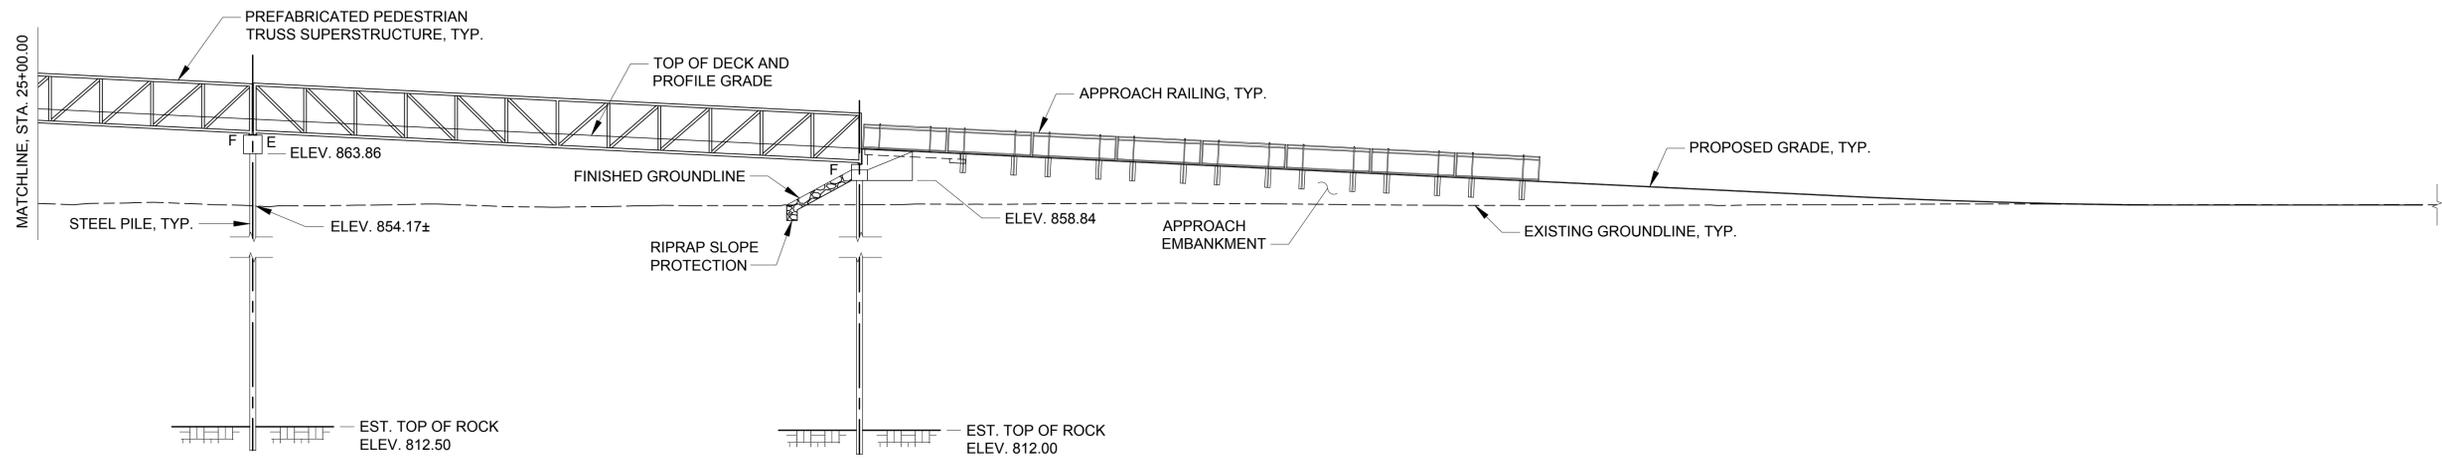

GENERAL NOTES

GENERAL REQUIREMENTS

- THE CONTRACTOR SHALL NOTIFY THE STRUCTURAL ENGINEER IF THE CONTRACTOR DETERMINES OR SUSPECTS THAT ANY DETAILS, MATERIALS, OR NOTES INCLUDED IN THE STRUCTURAL SPECIFICATIONS OR STRUCTURAL DRAWINGS ARE INCORRECT, NEED TO BE CHANGED, INADEQUATE, INFEASIBLE OR DETRIMENTAL TO THE COMPLETED CONSTRUCTION. NOTIFICATION SHALL BE MADE AT THE EARLIEST POSSIBLE TIME AND, WHEN POSSIBLE, PRIOR TO ORDERING MATERIALS OR COMMENCING WORK.
- DEVIATION FROM THE STRUCTURAL SPECIFICATIONS AND STRUCTURAL DRAWINGS SHALL NOT BE MADE WITHOUT APPROVAL FROM THE STRUCTURAL ENGINEER.
- DO NOT SCALE DIMENSIONS FROM STRUCTURAL DRAWINGS, WHEN SCALES ARE NOT SHOWN. WHEN SCALES AND DIMENSIONS ARE BOTH SHOWN FOR A DETAIL OR SHEET, DIMENSIONS SHALL TAKE PRECEDENCE WHEN IN CONFLICT WITH SCALE. ANY CONFLICT DISCOVERED BY THE CONTRACTOR SHALL BE REPORTED IN ACCORDANCE WITH NOTE 1. OF THESE GENERAL REQUIREMENTS.
- NEITHER THE PRESENCE NOR LACK OF CONSTRUCTION OBSERVATION SHALL RELIEVE THE CONTRACTOR OF THE RESPONSIBILITY OF COMPLETING WORK IN FULL COMPLIANCE WITH THE STRUCTURAL SPECIFICATIONS AND STRUCTURAL DRAWINGS.
- PLANS AND SPECIFICATIONS REFERENCING "MODOT STANDARD SPEC" REFER TO THE 2023 MISSOURI STANDARD SPECIFICATIONS FOR HIGHWAY CONSTRUCTION. ANY REFERENCE IN THE MODOT STANDARD SPECIFICATIONS REGARDING METHOD OF MEASUREMENT OR BASIS OF PAYMENT DOES NOT APPLY TO THIS PROJECT.
- FOR GEOTECHNICAL INFORMATION REFER TO THE "GEOTECHNICAL REPORT" PREPARED BY SHANNON & WILSON, DATED JANUARY 9, 2024, AS WELL AS PAST BORINGS FROM TSI, DATED DECEMBER 14, 2011. THE USE OF MSE WALLS WERE EVALUATED DURING DESIGN, BUT NOT SELECTED FOR USE ON THE PROJECT. ANY REFERENCES OR CONSTRUCTION REQUIREMENTS FOR MSE WALLS DO NOT APPLY.

PREFABRICATED PEDESTRIAN TRUSS SUPERSTRUCTURE

- THE PREFABRICATED PEDESTRIAN TRUSS SUPERSTRUCTURE SHALL CONFORM TO THE FOLLOWING CONFIGURATION.
 - END TO END LENGTH: SPAN 1 THRU 4 = 94'-9"
SPAN 5 = 119'-9"
SPAN 6 THRU 8 = 114'-9"
 - CLEAR WIDTH = 12'-0"
 - RAILING AND CONCRETE DECK SHALL BE AS SHOWN IN THE CROSS SECTIONS ON SHEET S-101.
- TRUSS MANUFACTURER SHALL CAMBER ALL TRUSS SPANS FOR DEAD LOAD DEFLECTIONS. SPAN 5 SHALL ALSO BE CAMBERED TO MAINTAIN PROFILE GRADE AND TO PROVIDE REQUIRED MINIMUM LOW CHORD ELEVATION OVER RAILROAD SHOWN ON SHEETS S-103 AND S-107.
- BEARINGS AND ANCHOR BOLTS SHALL BE AS SPECIFIED BY THE TRUSS MANUFACTURER. TRUSS MANUFACTURER IS RESPONSIBLE FOR THE DESIGN OF THE BEARINGS AND ANCHOR BOLTS AND/OR ANY OTHER CONNECTIONS TO THE SUBSTRUCTURE UNITS (ABUTMENTS AND PIERS).
- TRUSS MANUFACTURER IS RESPONSIBLE FOR THE DESIGN OF THE CONCRETE DECK AND DECK REINFORCING FOR THE LOADS SPECIFIED. CONTRACTOR SHALL SUPPLY DECK REINFORCING TO CONSTRUCT THE CONCRETE BRIDGE DECK ACCORDING TO MANUFACTURER SUPPLIED DETAILS AND SPECIFICATIONS. TOP OF DECK SHALL BE FINISHED WITH A BROOM FINISH.
- PIER CAP ELEVATIONS, ABUTMENT ELEVATIONS, AND BACKWALL HEIGHTS SHALL BE COORDINATED WITH TRUSS MANUFACTURER DURING SHOP DRAWING PREPARATION AND SHALL BE REVIEWED AND APPROVED BY THE ENGINEER.
- CONTRACTOR SHALL NOT BEGIN CONSTRUCTION OF PIERS OR ABUTMENTS UNTIL TRUSS SHOP DRAWINGS HAVE BEEN APPROVED.
- THE DESIGN OF THE SUBSTRUCTURE IS BASED ON THE SUPERSTRUCTURE REACTIONS SHOWN IN THE ASSUMED TRUSS REACTION TABLES ON THIS SHEET. IF THE ACTUAL REACTIONS FROM THE SELECTED PREFABRICATED PEDESTRIAN TRUSS SUPERSTRUCTURE EXCEED THE VALUES LISTED, THE ENGINEER SHALL BE CONTACTED TO VERIFY THE DESIGN OF THE SUBSTRUCTURE.
- PREFABRICATED PEDESTRIAN TRUSS SUPERSTRUCTURE SHALL MEET THE REQUIREMENTS AS DETAILED IN THE PROJECT SPECIFICATIONS.

CONTROL OF MATERIAL

- THE OWNER WILL PROVIDE MATERIAL TESTING AND SPECIAL INSPECTIONS AS DESCRIBED IN SPEC. SECTION 014535. CONTRACTOR SHALL BE RESPONSIBLE FOR COORDINATING AND SCHEDULING TESTING WITH OWNER OR OWNER'S REPRESENTATIVE.
- ALL MATERIAL NOT IN ACCORDANCE WITH WITH THE SPECIFICATION, WHEN INSPECTED OR TESTED, WILL BE CONSIDERED DEFECTIVE, AND SUCH MATERIAL, WHETHER IN PLACE OR NOT, WILL BE REJECTED AND UNLESS REMEDIED, SHALL BE REMOVED FROM THE SITE OF THE WORK. DEFECTIVE MATERIAL SHALL BE REPAIRED OR RECONDITIONED, AS APPROVED BY THE ENGINEER, BY THE CONTRACTOR AT THE CONTRACTOR'S EXPENSE.
- FINAL ACCEPTANCE OF MATERIAL, WORK OR PROCESS WILL BE BASED ON THE ENGINEER'S ACCEPTANCE OF SAMPLING, TESTING AND ASSESSMENT.

DESIGN SPECIFICATIONS


2009 AASHTO LRFD GUIDE SPECIFICATIONS FOR THE DESIGN OF PEDESTRIAN BRIDGES AND 2015 INTERIM REVISIONS.

2020 AASHTO LRFD BRIDGE DESIGN SPECIFICATIONS (9th Ed.)

BRIDGE LOADING

PEDESTRIAN LIVE LOAD = 90 PSF AND APPLIED ACCORDING TO ARTICLE 3.1 OF THE GUIDE SPECIFICATIONS

H10 VEHICLE LOADING:
20,000 LB GROSS VEHICLE WITH THE FOLLOWING AXLE LOAD CONFIGURATION:

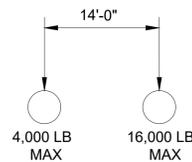

DESIGN STRESSES

CLASS B CONCRETE (SUBSTRUCTURE)	$f_c = 3,000$ psi
CLASS B-2 CONCRETE (SUPERSTRUCTURE)	$f_c = 4,000$ psi
REINFORCING STEEL (GRADE 60)	$f_y = 60,000$ psi
STRUCTURAL STEEL HP PILE (ASTM A709 GRADE 50S)	$f_y = 50,000$ psi
C12 PILE BRACING (ASTM A709 GRADE 36)	$f_y = 36,000$ psi
STRUCTURAL STEEL SHELL PILE (ASTM 252 GRADE 3)	$f_y = 45,000$ psi

ASSUMED TRUSS REACTIONS (SPANS 1 THRU 4)

	P (LBS)	H (LBS)	L (LBS)
DEAD LOAD	+30,445		
UNIFORM LIVE LOAD (90 PSF)	+27,085		
VEHICLE LOAD (H10)	+12,800		
WIND UPLIFT 20 PSF	-9,975		
WIND	+8,675	+17,425	+1,175
THERMAL			+5,870

"+" - DOWNWARD LOAD
 "-" - UPWARD LOAD
 "P" - VERTICAL LOAD EACH BASE PLATE (4 PER SPAN)
 "H" - HORIZONTAL LOAD EACH ABUTMENT (2 PER SPAN)
 "L" - LONGITUDINAL LOAD EACH BASE PLATE (4 PER SPAN)
 LOADS ARE UNFACTORED

ASSUMED TRUSS REACTIONS (SPAN 5)

	P (LBS)	H (LBS)	L (LBS)
DEAD LOAD	+44,150		
UNIFORM LIVE LOAD (90 PSF)	+34,210		
VEHICLE LOAD (H10)	+12,800		
WIND UPLIFT 20 PSF	-12,605		
WIND	+18,100	+27,130	+1,850
THERMAL			+8,800

"+" - DOWNWARD LOAD
 "-" - UPWARD LOAD
 "P" - VERTICAL LOAD EACH BASE PLATE (4 PER SPAN)
 "H" - HORIZONTAL LOAD EACH ABUTMENT (2 PER SPAN)
 "L" - LONGITUDINAL LOAD EACH BASE PLATE (4 PER SPAN)
 LOADS ARE UNFACTORED

ASSUMED TRUSS REACTIONS (SPANS 6 THRU 8)

	P (LBS)	H (LBS)	L (LBS)
DEAD LOAD	+36,850		
UNIFORM LIVE LOAD (90 PSF)	+32,785		
VEHICLE LOAD (H10)	+12,800		
WIND UPLIFT 20 PSF	-12,080		
WIND	+10,500	+17,425	+1,175
THERMAL			+7,100

"+" - DOWNWARD LOAD
 "-" - UPWARD LOAD
 "P" - VERTICAL LOAD EACH BASE PLATE (4 PER SPAN)
 "H" - HORIZONTAL LOAD EACH ABUTMENT (2 PER SPAN)
 "L" - LONGITUDINAL LOAD EACH BASE PLATE (4 PER SPAN)
 LOADS ARE UNFACTORED

FOUNDATION DATA (HP PILE - OPTION A)

TYPE	DESIGN DATA	BENT								
		N. ABUT	PIER 1	PIER 2	PIER 3	PIER 4	PIER 5	PIER 6	PIER 7	S. ABUT
LOAD BEARING PILE	PILE TYPE AND SIZE	HP 14X117								
	NUMBER	EA 2	3	3	3	3	3	3	3	2
	APPROXIMATE LENGTH PER EACH	FT 49	53	57	61	65	65	59	56	51
	PILE POINT REINFORCEMENT	EA ALL	ALL	ALL	ALL	ALL	ALL	ALL	ALL	ALL
	MINIMUM TIP PENETRATION (ELEV)	841.00	816.00	816.00	816.00	816.00	816.00	816.00	816.00	841.0
	CRITERIA FOR MINIMUM TIP PENETRATION	TENSION OR UPLIFT RESISTANCE								
	PILE DRIVING VERIFICATION METHOD	DT	DF	DT						
	RESISTANCE FACTOR	0.65	0.4	0.4	0.4	0.4	0.4	0.4	0.4	0.65
	MINIMUM NOMINAL AXIAL COMPRESSIVE RESISTANCE	KIP *591	424	424	424	424	511	511	511	*591

DF = FHWA - MODIFIED GATES DYNAMIC PILE FORMULA

DT = DYNAMIC TESTING

MINIMUM NOMINAL AXIAL COMPRESSIVE RESISTANCE = $\frac{\text{MAXIMUM FACTORED LOAD}}{\text{RESISTANCE FACTOR}}$

PILES ARE ANTICIPATED TO BE DRIVEN TO REFUSAL ON ROCK. REVIEW ALL BORINGS FOR DEPTH OF ROCK AND RESTRICT DRIVING AS APPROPRIATE TO COMPLY WITH HARD ROCK DRIVING CRITERIA IN ACCORDANCE WITH MODOT STANDARD SPEC SEC 702.

*INCLUDES DOWNDRAG

1

STATE OF MISSOURI
MICHAEL L. PARSON,
GOVERNOR



CONSULTING ENGINEERING
GEOSPATIAL SERVICES

ILLINOIS SWANSEA
COLUMBIA
PEORIA
GLEN CARBON
DECATUR
ST. CHARLES
ST. LOUIS
COLUMBIA
CHATTANOOGA
NASHVILLE

THOUVENOT, WADE
& MOERCHEN, INC.

COLUMBIA OFFICE
3316 LEMONE INDUSTRIAL BLVD SUITE 2
COLUMBIA, MISSOURI 65201
(573) 442-6474
WWW.TWM-INC.COM
MO. CERTIFICATE OF AUTHORITY: 001528

OFFICE OF ADMINISTRATION
DIVISION OF FACILITIES
MANAGEMENT,
DESIGN AND CONSTRUCTION
DEPARTMENT OF
NATURAL RESOURCES
MISSOURI STATE PARKS

INSTALL PEDESTRIAN BRIDGE
AT PLEASANT HILL OVER
UNION PACIFIC RAILROAD

KATY TRAIL STATE PARK
PLEASANT HILL, MO

PROJECT # X2311-01
SITE # 5501
FACILITY # 7815501070

REVISION:
DATE: 11/11/2025
REVISION:
DATE:
REVISION:
DATE:
ISSUE DATE: 6/14/2024

CAD DWG FILE:
DRAWN BY: MAL
CHECKED BY: ANR
DESIGNED BY: MAL

SHEET TITLE:

GENERAL NOTES
AND FOUNDATION
DATA

SHEET NUMBER:

S-105

31 OF 47 SHEETS
6/14/2024

1 - OPTION NOT SELECTED BY CONTRACTOR



CONSULTING ENGINEERING
GEOSPATIAL SERVICES

ILLINOIS SWANSEA
COLUMBIA
PEORIA
GLEN CARBON
DECATUR
ST. CHARLES
MISSOURI ST. LOUIS
COLUMBIA
TENNESSEE CHATTANOOGA
NASHVILLE

**THOUVENOT, WADE
& MOERCHEN, INC.**

COLUMBIA OFFICE
3316 LEMONE INDUSTRIAL BLVD SUITE 2
COLUMBIA, MISSOURI 65201
(573) 442-6474
WWW.TWM-INC.COM
MO. CERTIFICATE OF AUTHORITY: 001528

OFFICE OF ADMINISTRATION
DIVISION OF FACILITIES
MANAGEMENT,
DESIGN AND CONSTRUCTION
DEPARTMENT OF
NATURAL RESOURCES
MISSOURI STATE PARKS

INSTALL PEDESTRIAN BRIDGE
AT PLEASANT HILL OVER
UNION PACIFIC RAILROAD

KATY TRAIL STATE PARK
PLEASANT HILL, MO

PROJECT # X2311-01
SITE # 5501
FACILITY # 7815501070

REVISION: _____
DATE: _____
REVISION: _____
DATE: _____
REVISION: _____
DATE: _____
ISSUE DATE: 6/14/2024


CAD DWG FILE: _____
DRAWN BY: MAL
CHECKED BY: ANR
DESIGNED BY: MAL

SHEET TITLE:
**GENERAL SITE
PLAN & TRACK
STATIONING**

SHEET NUMBER:

S-106

32 OF 47 SHEETS
6/14/2024

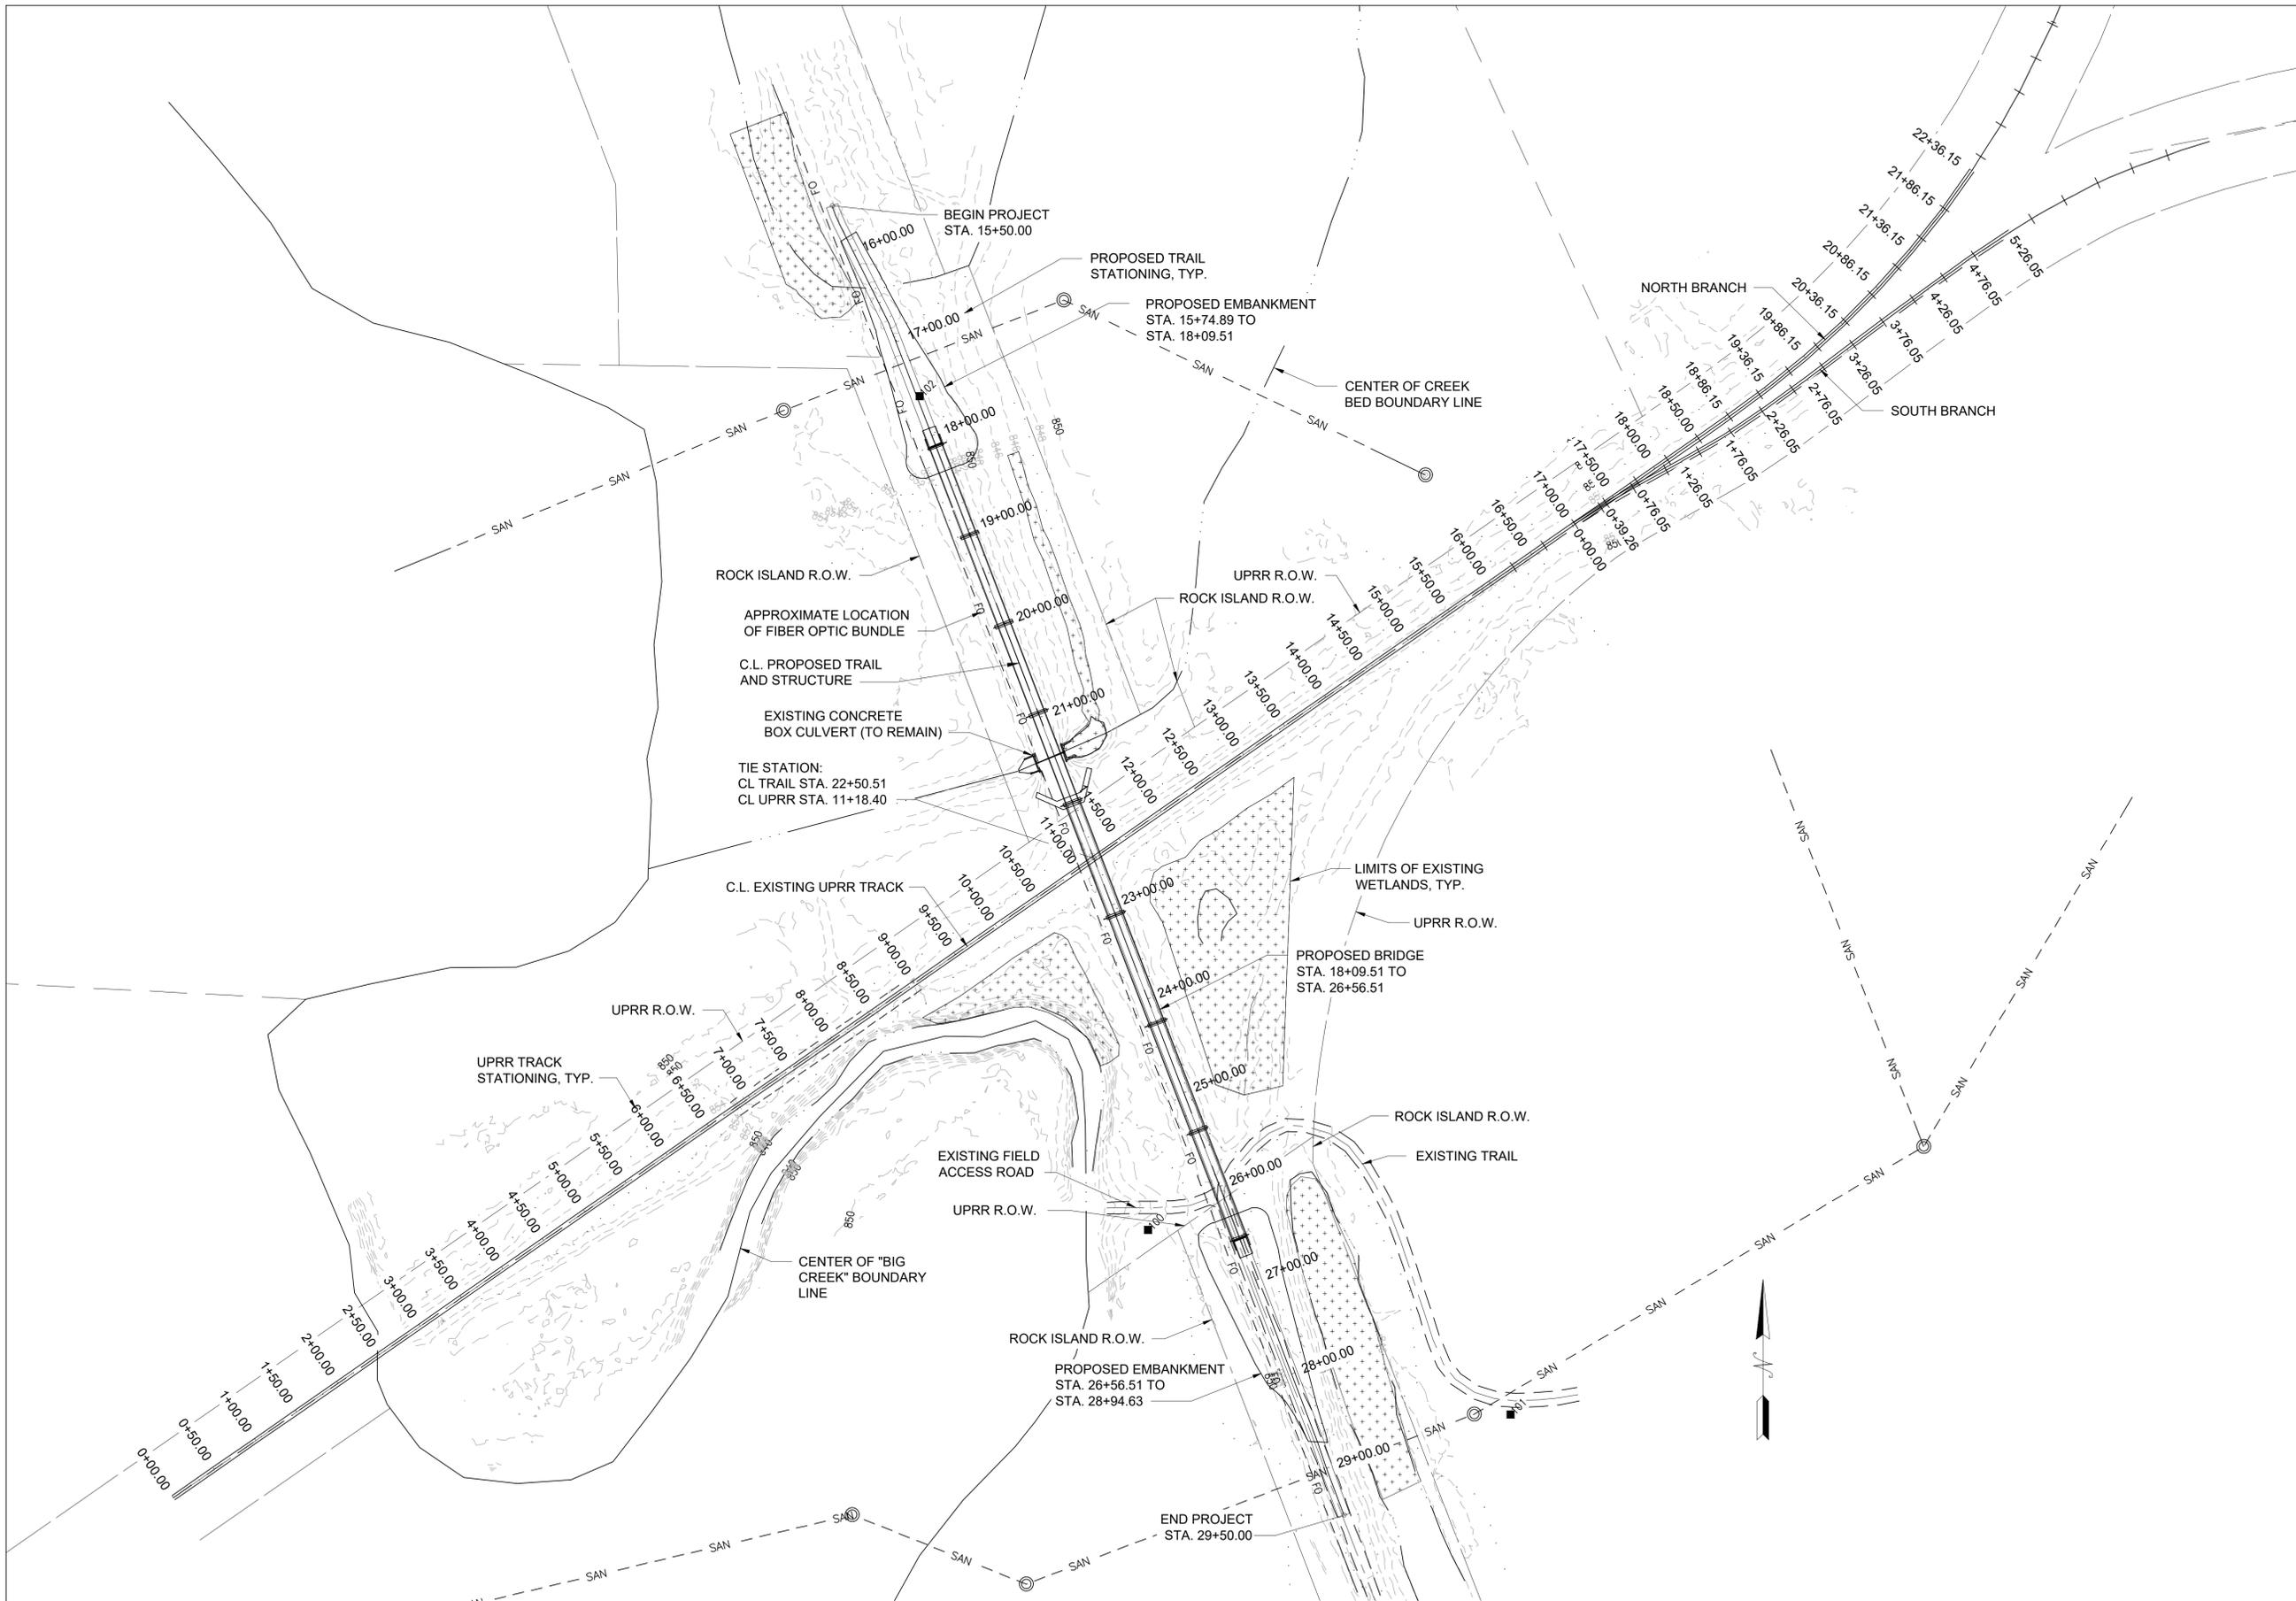

SITE PLAN & UPRR TRACK STATIONING
SCALE: 1" = 75'



CONSULTING ENGINEERING
GEOSPATIAL SERVICES

ILLINOIS SWANSEA
COLUMBIA
PEORIA
GLEN CARBON
MISSOURI DECATUR
ST. LOUIS
COLUMBIA
TENNESSEE CHATTANOOGA
NASHVILLE

**THOUVENOT, WADE
& MOERCHEN, INC.**

COLUMBIA OFFICE
3316 LEMONE INDUSTRIAL BLVD SUITE 2
COLUMBIA, MISSOURI 65201
(573) 442-6474
WWW.TWM-INC.COM
MO. CERTIFICATE OF AUTHORITY: 001528

OFFICE OF ADMINISTRATION
DIVISION OF FACILITIES
MANAGEMENT,
DESIGN AND CONSTRUCTION
DEPARTMENT OF
NATURAL RESOURCES
MISSOURI STATE PARKS

INSTALL PEDESTRIAN BRIDGE
AT PLEASANT HILL OVER
UNION PACIFIC RAILROAD

KATY TRAIL STATE PARK
PLEASANT HILL, MO

PROJECT # X2311-01
SITE # 5501
FACILITY # 7815501070

REVISION: _____
DATE: _____
REVISION: _____
DATE: _____
REVISION: _____
DATE: _____
ISSUE DATE: 6/14/2024

CAD DWG FILE: _____
DRAWN BY: MAL
CHECKED BY: ANR
DESIGNED BY: MAL

SHEET TITLE:
**RAILROAD
REQUIREMENTS &
TRACK PROFILE**


SHEET NUMBER:

S-107

33 OF 47 SHEETS
6/14/2024




TRACK PROFILE
(SHOWING HIGH RAIL ALONG
NORTH BRANCH)

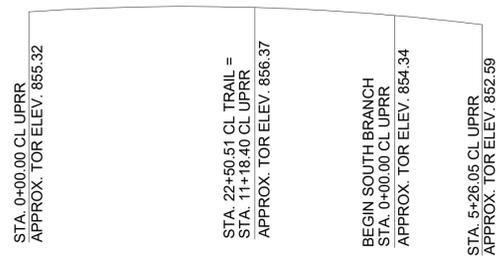

TRACK PROFILE
(SHOWING HIGH RAIL ALONG
SOUTH BRANCH)


UPRR SURVEY POINTS "TOP OF RAIL"			
STATION	ELEVATION	STATION	ELEVATION
0+00.00	855.32		
0+50.00	855.42		
1+00.00	855.55		
1+50.00	855.62		
2+00.00	855.79		
2+50.00	855.84		
3+00.00	855.79		
3+50.00	855.73		
4+00.00	855.76		
4+50.00	855.86		
5+00.00	855.85		
5+50.00	855.92		
6+00.00	856.02		
6+50.00	856.07		
7+00.00	856.15		
7+50.00	856.21		
8+00.00	856.27		
8+50.00	856.33		
9+00.00	856.32		
9+50.00	856.32		
10+00.00	856.41		
10+50.00 **	856.46 **		
11+00.00	856.42		
11+18.40 *	856.37 *		
11+50.00	856.29		
12+00.00	856.10		
12+50.00	855.89		
13+00.00	855.77		
13+50.00	855.51		
14+00.00	855.37		
14+50.00	855.20		
15+00.00	855.01		
15+50.00	854.84		
16+00.00	854.68		
16+50.00	854.46		
NORTH BRANCH		SOUTH BRANCH	
17+00.00	854.34	0+00.00	854.34
17+50.00	854.12	0+39.26	854.21
18+00.00	853.84	0+76.05	854.00
18+50.00	853.69	1+26.05	853.66
18+86.15	853.55	1+76.05	853.40
19+36.15	853.59	2+26.05	853.28
19+86.15	853.36	2+76.05	853.14
20+36.15	853.45	3+26.05	852.96
20+86.15	853.39	3+76.05	852.85
21+36.15	853.35	4+26.05	852.88
21+86.15	853.26	4+76.05	852.83
22+36.15	853.21	5+26.05	852.59

* TIE STATION WITH CL OF ROCK ISLAND SPUR TRAIL
** HIGHEST EXISTING RAIL ELEVATION ALONG TRACK PROFILE

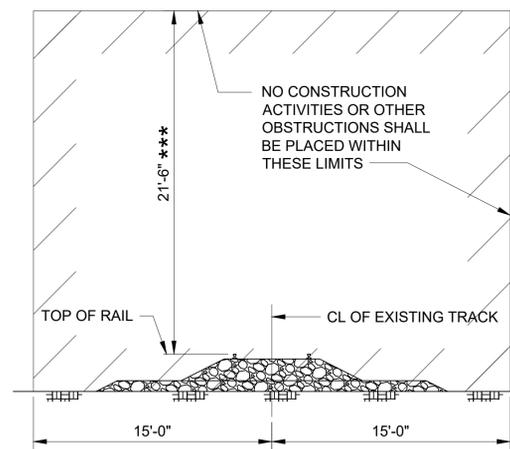

**MINIMUM CONSTRUCTION
CLEARANCE ENVELOPE**
(NORMAL TO RAILROAD)
SCALE: NTS

*** MEASURED FROM
HIGH RAIL

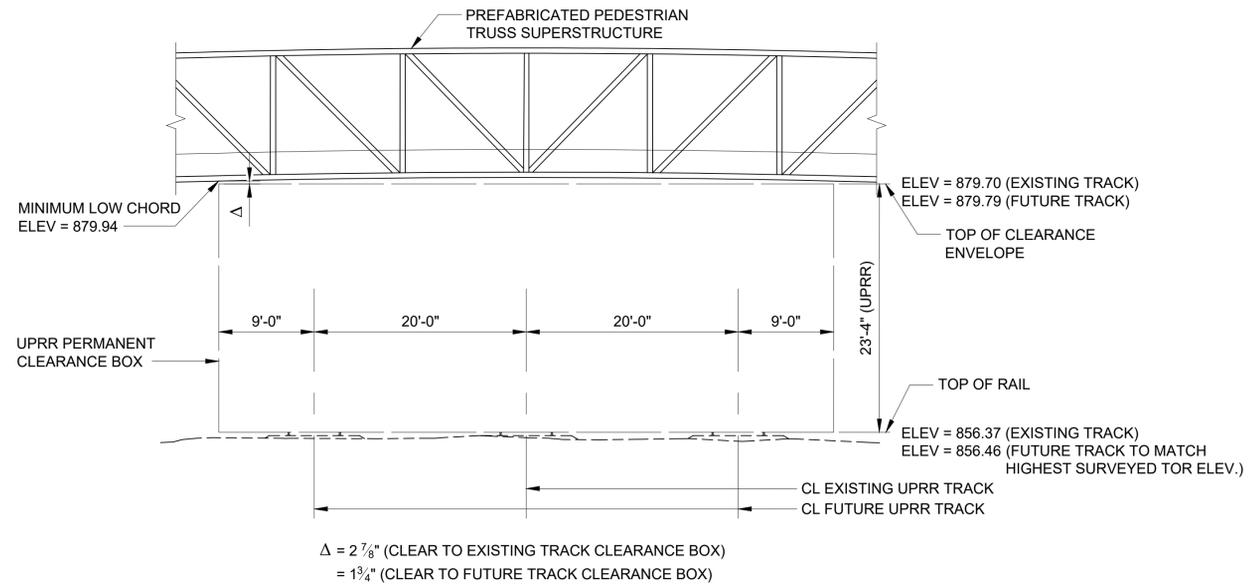

PERMANENT CLEARANCE ENVELOPE
(NORMAL TO RAILROAD)
SCALE: NTS

CONSTRUCTION NOTES:

- CONSTRUCTION WITHIN THE RAILROAD'S RIGHT-OF-WAY SHALL BE DESIGNED TO CAUSE NO INTERRUPTION TO THE RAILROAD'S OPERATIONS, ENABLING THE TRACK TO REMAIN OPEN TO TRAFFIC PER THE RAILROAD'S REQUIREMENTS.
- RAILROAD REQUIREMENTS DO NOT ALLOW WORK WITHIN 50 FEET OF TRACK CENTERLINE WHEN A TRAIN PASSES THE WORK SITE AND ALL PERSONNEL MUST CLEAR THE AREA WITHIN 25 FEET OF THE TRACK CENTERLINE AND SECURE ALL EQUIPMENT.
- ERECTION OVER THE RAILROAD RIGHT-OF-WAY SHALL BE DESIGNED TO CAUSE NO INTERRUPTION TO ALL RAILROAD OPERATIONS ENABLING THE TRACK TO REMAIN OPEN TO TRAFFIC PER THE RAILROAD'S REQUIREMENTS. THE METHOD OF ERECTION PERMISSIBLE IS DEPENDENT UPON THE AVAILABILITY OF TRACK WINDOWS, IF ANY.
- THE ELEVATION OF THE EXISTING TOP-OF-RAIL PROFILE SHALL BE VERIFIED BEFORE BEGINNING CONSTRUCTION. ALL DISCREPANCIES SHALL BE BROUGHT TO THE ATTENTION OF THE RAILROAD PRIOR TO CONSTRUCTION.
- THE PROPOSED GRADE SEPARATION PROJECT SHALL NOT CHANGE THE QUANTITY AND/OR CHARACTERISTICS OF THE FLOW IN THE RAILROAD DITCHES AND/OR DRAINAGE STRUCTURES.
- THE CONTRACTOR MUST SUBMIT A PROPOSED METHOD OF EROSION AND SEDIMENT CONTROL AND HAVE THE METHOD APPROVED BY THE RAILROAD PRIOR TO BEGINNING GRADING ON THE SITE.
- FOR RAILROAD COORDINATION PLEASE REFER TO THE RAILROAD'S COORDINATION REQUIREMENTS AS PART OF THE SPECIFICATIONS OR SPECIAL PROVISIONS OF THE PROJECT.
- TEMPORARY CONSTRUCTION CLEARANCES, INCLUDING FALSEWORK CLEARANCES, SHALL COMPLY WITH THE MINIMUM CONSTRUCTION CLEARANCE ENVELOPE. SEE FIGURE FOR TEMPORARY CONSTRUCTION CLEARANCES.
- ALL PERMANENT CLEARANCES SHALL BE VERIFIED BEFORE PROJECT CLOSEOUT. ALL DISCREPANCIES SHALL BE BROUGHT TO THE ATTENTION OF THE RAILROAD.
- EMAIL BEFORE YOU DIG. PRIOR TO EXCAVATION, DISRUPTING, OR WORKING ON THE RAILROAD PROPERTY THE CONTRACTOR SHALL LOCATE AND PROTECT UPRR FACILITIES. SEND REQUESTS TO THE UPRR "CALL BEFORE YOU DIG" (CBUD) EMAIL. GUIDANCE CAN BE FOUND AT THE FOLLOWING WEB ADDRESS: www.up.com/CBUD



CONSULTING ENGINEERING
GEOSPATIAL SERVICES
ILLINOIS SWANSEA
COLUMBIA
PEORIA
GLEN CARBON
DECATUR
MISSOURI ST. CHARLES
ST. LOUIS
COLUMBIA
TENNESSEE CHATTANOOGA
NASHVILLE

**THOUVENOT, WADE
& MOERCHEN, INC.**

COLUMBIA OFFICE
3316 LEMONE INDUSTRIAL BLVD SUITE 2
COLUMBIA, MISSOURI 65201
(573) 442-6474
WWW.TWM-INC.COM
MO. CERTIFICATE OF AUTHORITY: 001528

OFFICE OF ADMINISTRATION
DIVISION OF FACILITIES
MANAGEMENT,
DESIGN AND CONSTRUCTION
DEPARTMENT OF
NATURAL RESOURCES
MISSOURI STATE PARKS

INSTALL PEDESTRIAN BRIDGE
AT PLEASANT HILL OVER
UNION PACIFIC RAILROAD

KATY TRAIL STATE PARK
PLEASANT HILL, MO

PROJECT # X2311-01
SITE # 5501
FACILITY # 7815501070

REVISION: DATE: 11/11/2025
REVISION: DATE: _____
REVISION: DATE: _____
ISSUE DATE: 6/14/2024


CAD DWG FILE: _____
DRAWN BY: MAL
CHECKED BY: ANR
DESIGNED BY: MAL

SHEET TITLE:
**FUTURE PIER
PROTECTION
REQUIREMENTS**

SHEET NUMBER:


S-108

34 OF 47 SHEETS
6/14/2024

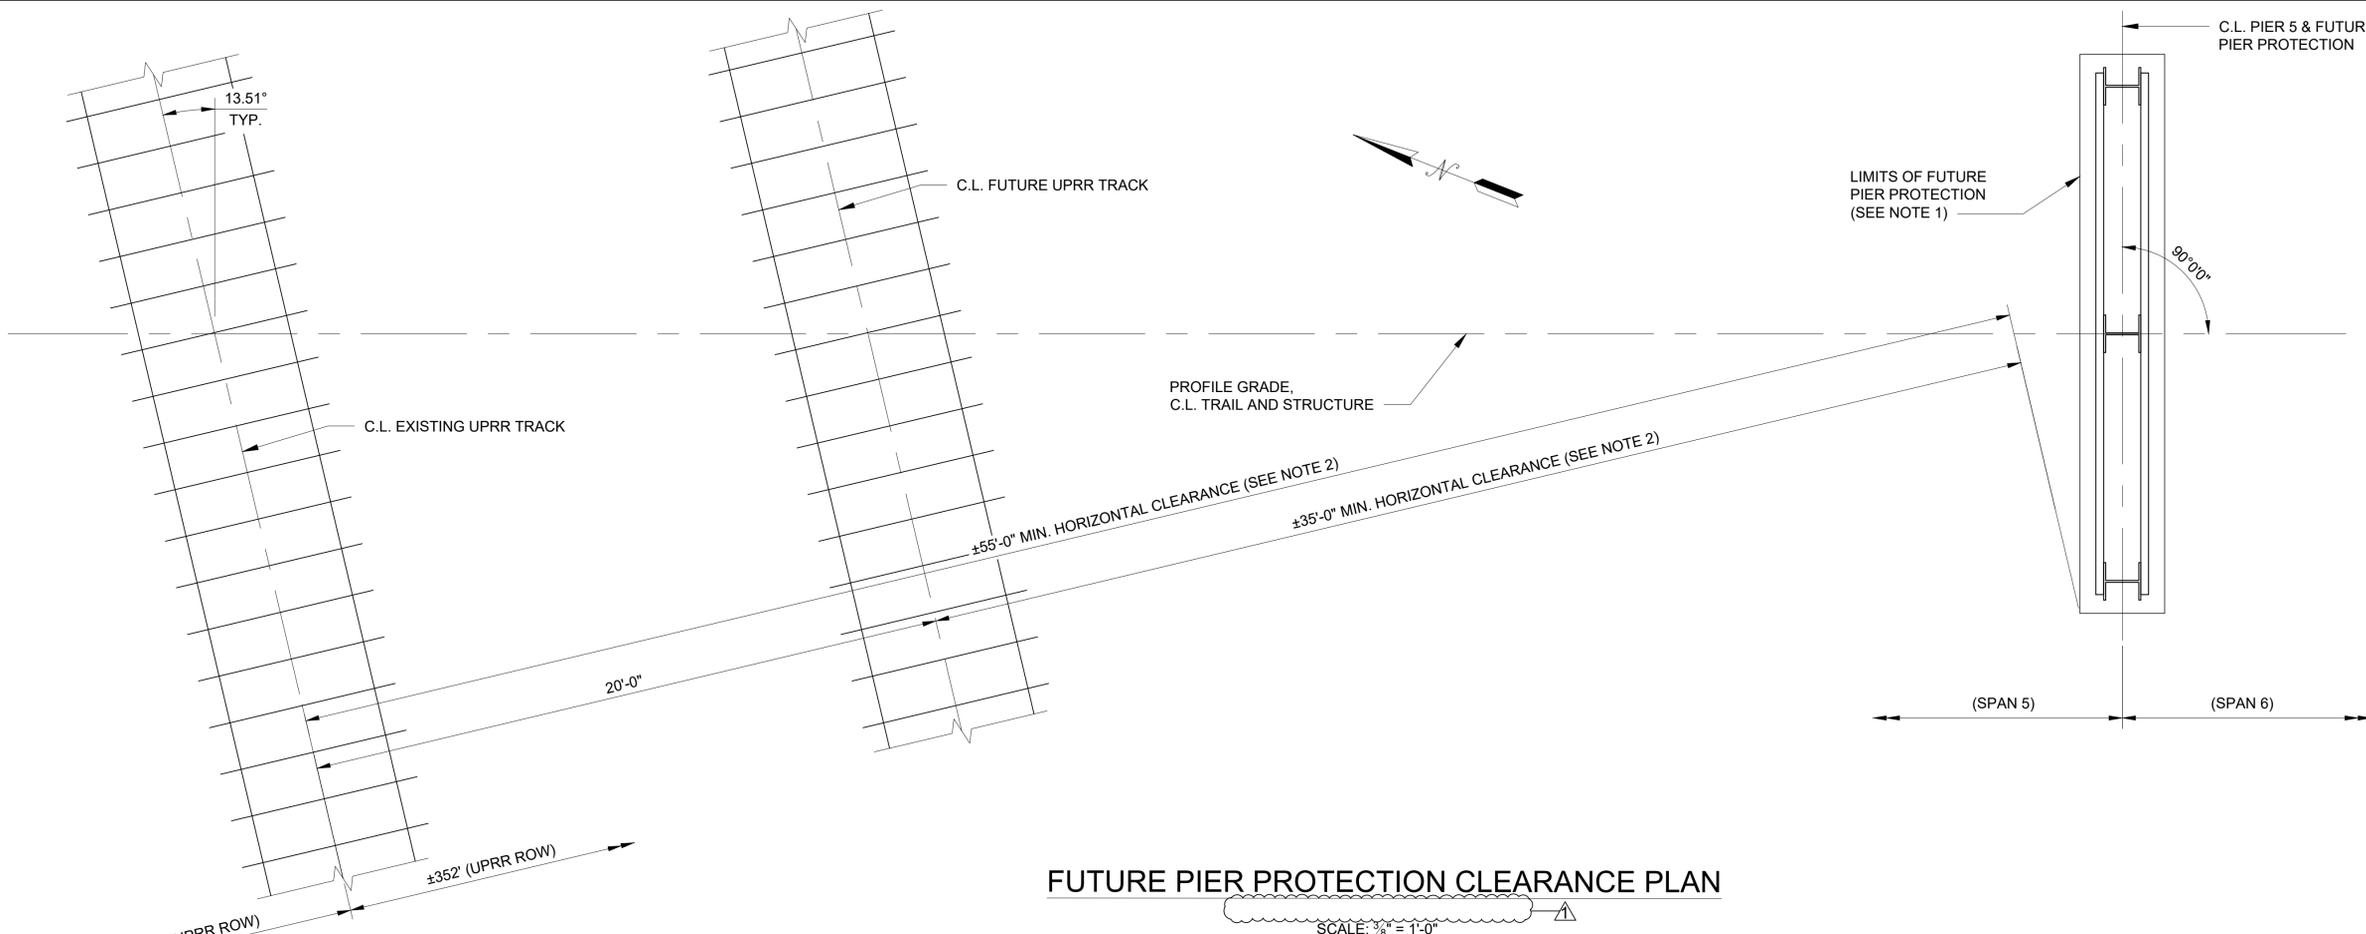

FUTURE PIER PROTECTION CLEARANCE PLAN


SCALE: 3/8" = 1'-0"

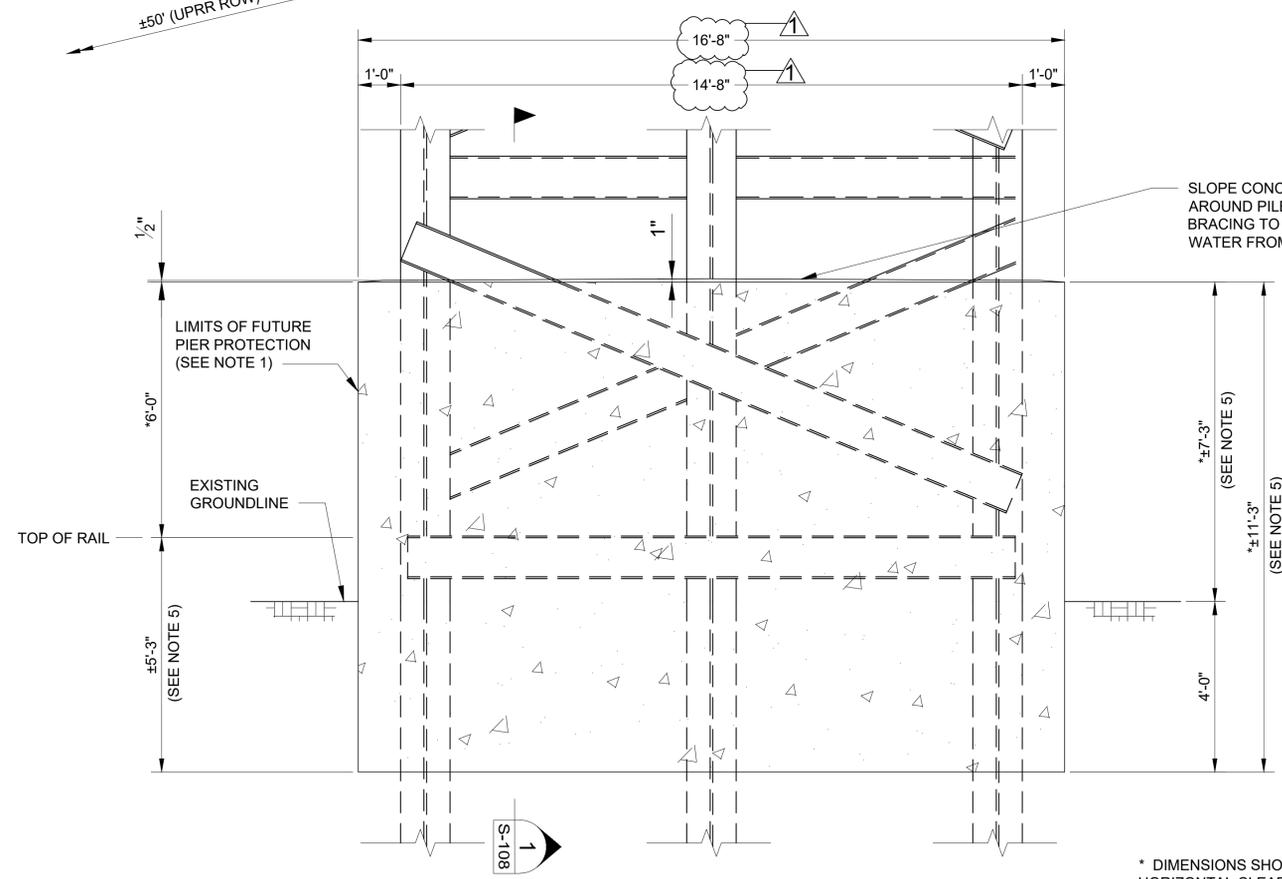

FUTURE PIER PROTECTION ELEVATION

SCALE: 1/2" = 1'-0"

* DIMENSIONS SHOWN FOR 12'-0" TO 25'-0" MINIMUM
HORIZONTAL CLEARANCE. INCREASE BY 6'-0" IF MINIMUM
HORIZONTAL CLEARANCE IS LESS THAN 12'-0".

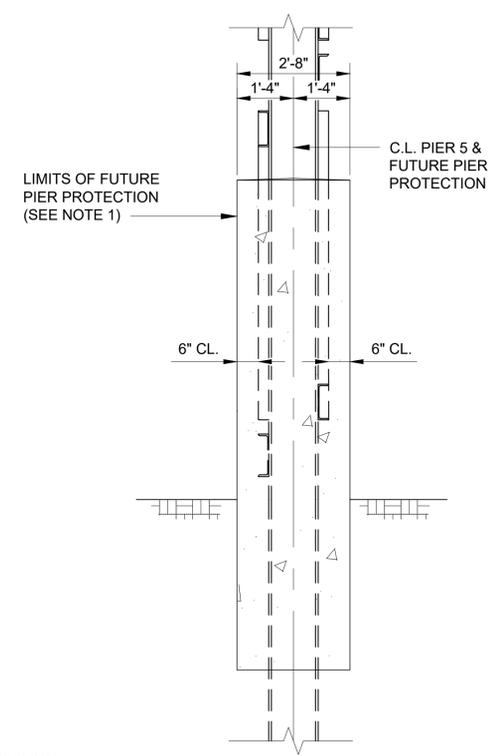

SECTION 1

SCALE: 1/2" = 1'-0"

- NOTES:
- 1) FUTURE PIER PROTECTION SHOWN ON THIS SHEET IS CONCEPTUAL AND **NOT FOR CONSTRUCTION UNDER THIS CONTRACT**. THE INTENT OF THIS SHEET IS TO OUTLINE THE REQUIREMENTS OF FUTURE PIER PROTECTION AND CONVEY CURRENT HORIZONTAL CLEARANCE AND DESIGN IMPACTS OF THE FUTURE PIER PROTECTION IF EVER REQUIRED.
 - 2) PIERS 5, 6, AND 7 ARE CURRENTLY WITHIN THE LIMITS OF UPRR ROW BUT HAVE BEEN LAID OUT TO EXCEED 25 FEET OF CLEARANCE FROM THE CENTERLINE OF BOTH THE EXISTING TRACK AND NEAREST FUTURE TRACK. FUTURE PIER PROTECTION SHALL BE INSTALLED IF ADDITIONAL TRACKAGE IS TO BE CONSTRUCTED BY THE RAILROAD IN ADDITION TO THE FUTURE TRACK SHOWN, RESULTING IN A MINIMUM HORIZONTAL CLEARANCE OF LESS THAN 25'-0".
 - 3) PIERS 5, 6, AND 7 HAVE BEEN DESIGNED FOR THE ADDITIONAL DEAD LOAD OF THE FUTURE PIER PROTECTION AS SHOWN WITH NORMAL WEIGHT REINFORCED CONCRETE. REINFORCEMENT IN PIER PROTECTION TO BE DESIGNED BY OTHERS.
 - 4) CONCEPT IS SHOWN PER CURRENT UPRR GUIDELINES FOR RAILROAD GRADE SEPARATION PROJECTS, DATED 1/05/16. ALL REQUIREMENTS OF THESE GUIDELINES SHALL BE FOLLOWED WHEN INSTALLING FUTURE PIER PROTECTION.
 - 5) DIMENSIONS TO BE VERIFIED WITH EXISTING GRADE AND TOP OF RAIL ELEVATIONS AT THE TIME OF CONSTRUCTION.
 - 6) FUTURE PIER PROTECTION SHALL BE CONSTRUCTED AT NO COST TO THE RAILROAD.

**FOR INFORMATION ONLY -
NOT FOR CONSTRUCTION**

PILE REVISION FOR ACTUAL FIBER OPTIC LOCATION



CONSULTING ENGINEERING
GEOSPATIAL SERVICES
ILLINOIS SWANSEA
COLUMBIA
PEORIA
GLEN CARBON
MISSOURI DECATUR
ST. LOUIS
COLUMBIA
TENNESSEE CHATTANOOGA
NASHVILLE

**THOUVENOT, WADE
& MOERCHEN, INC.**

COLUMBIA OFFICE
3316 LEMONE INDUSTRIAL BLVD SUITE 2
COLUMBIA, MISSOURI 65201
(573) 442-6474
WWW.TWM-INC.COM
MO. CERTIFICATE OF AUTHORITY: 001528

OFFICE OF ADMINISTRATION
DIVISION OF FACILITIES
MANAGEMENT,
DESIGN AND CONSTRUCTION
DEPARTMENT OF
NATURAL RESOURCES
MISSOURI STATE PARKS

INSTALL PEDESTRIAN BRIDGE
AT PLEASANT HILL OVER
UNION PACIFIC RAILROAD

KATY TRAIL STATE PARK
PLEASANT HILL, MO

PROJECT # X2311-01
SITE # 5501
FACILITY # 7815501070

REVISION: _____
DATE: _____
REVISION: _____
DATE: _____
REVISION: _____
DATE: _____
ISSUE DATE: 6/14/2024


CAD DWG FILE:
DRAWN BY: MAL
CHECKED BY: ANR
DESIGNED BY: MAL

SHEET TITLE:
**BRIDGE DECK
DRAINAGE PLAN**

SHEET NUMBER:

S-109

35 OF 47 SHEETS
6/14/2024

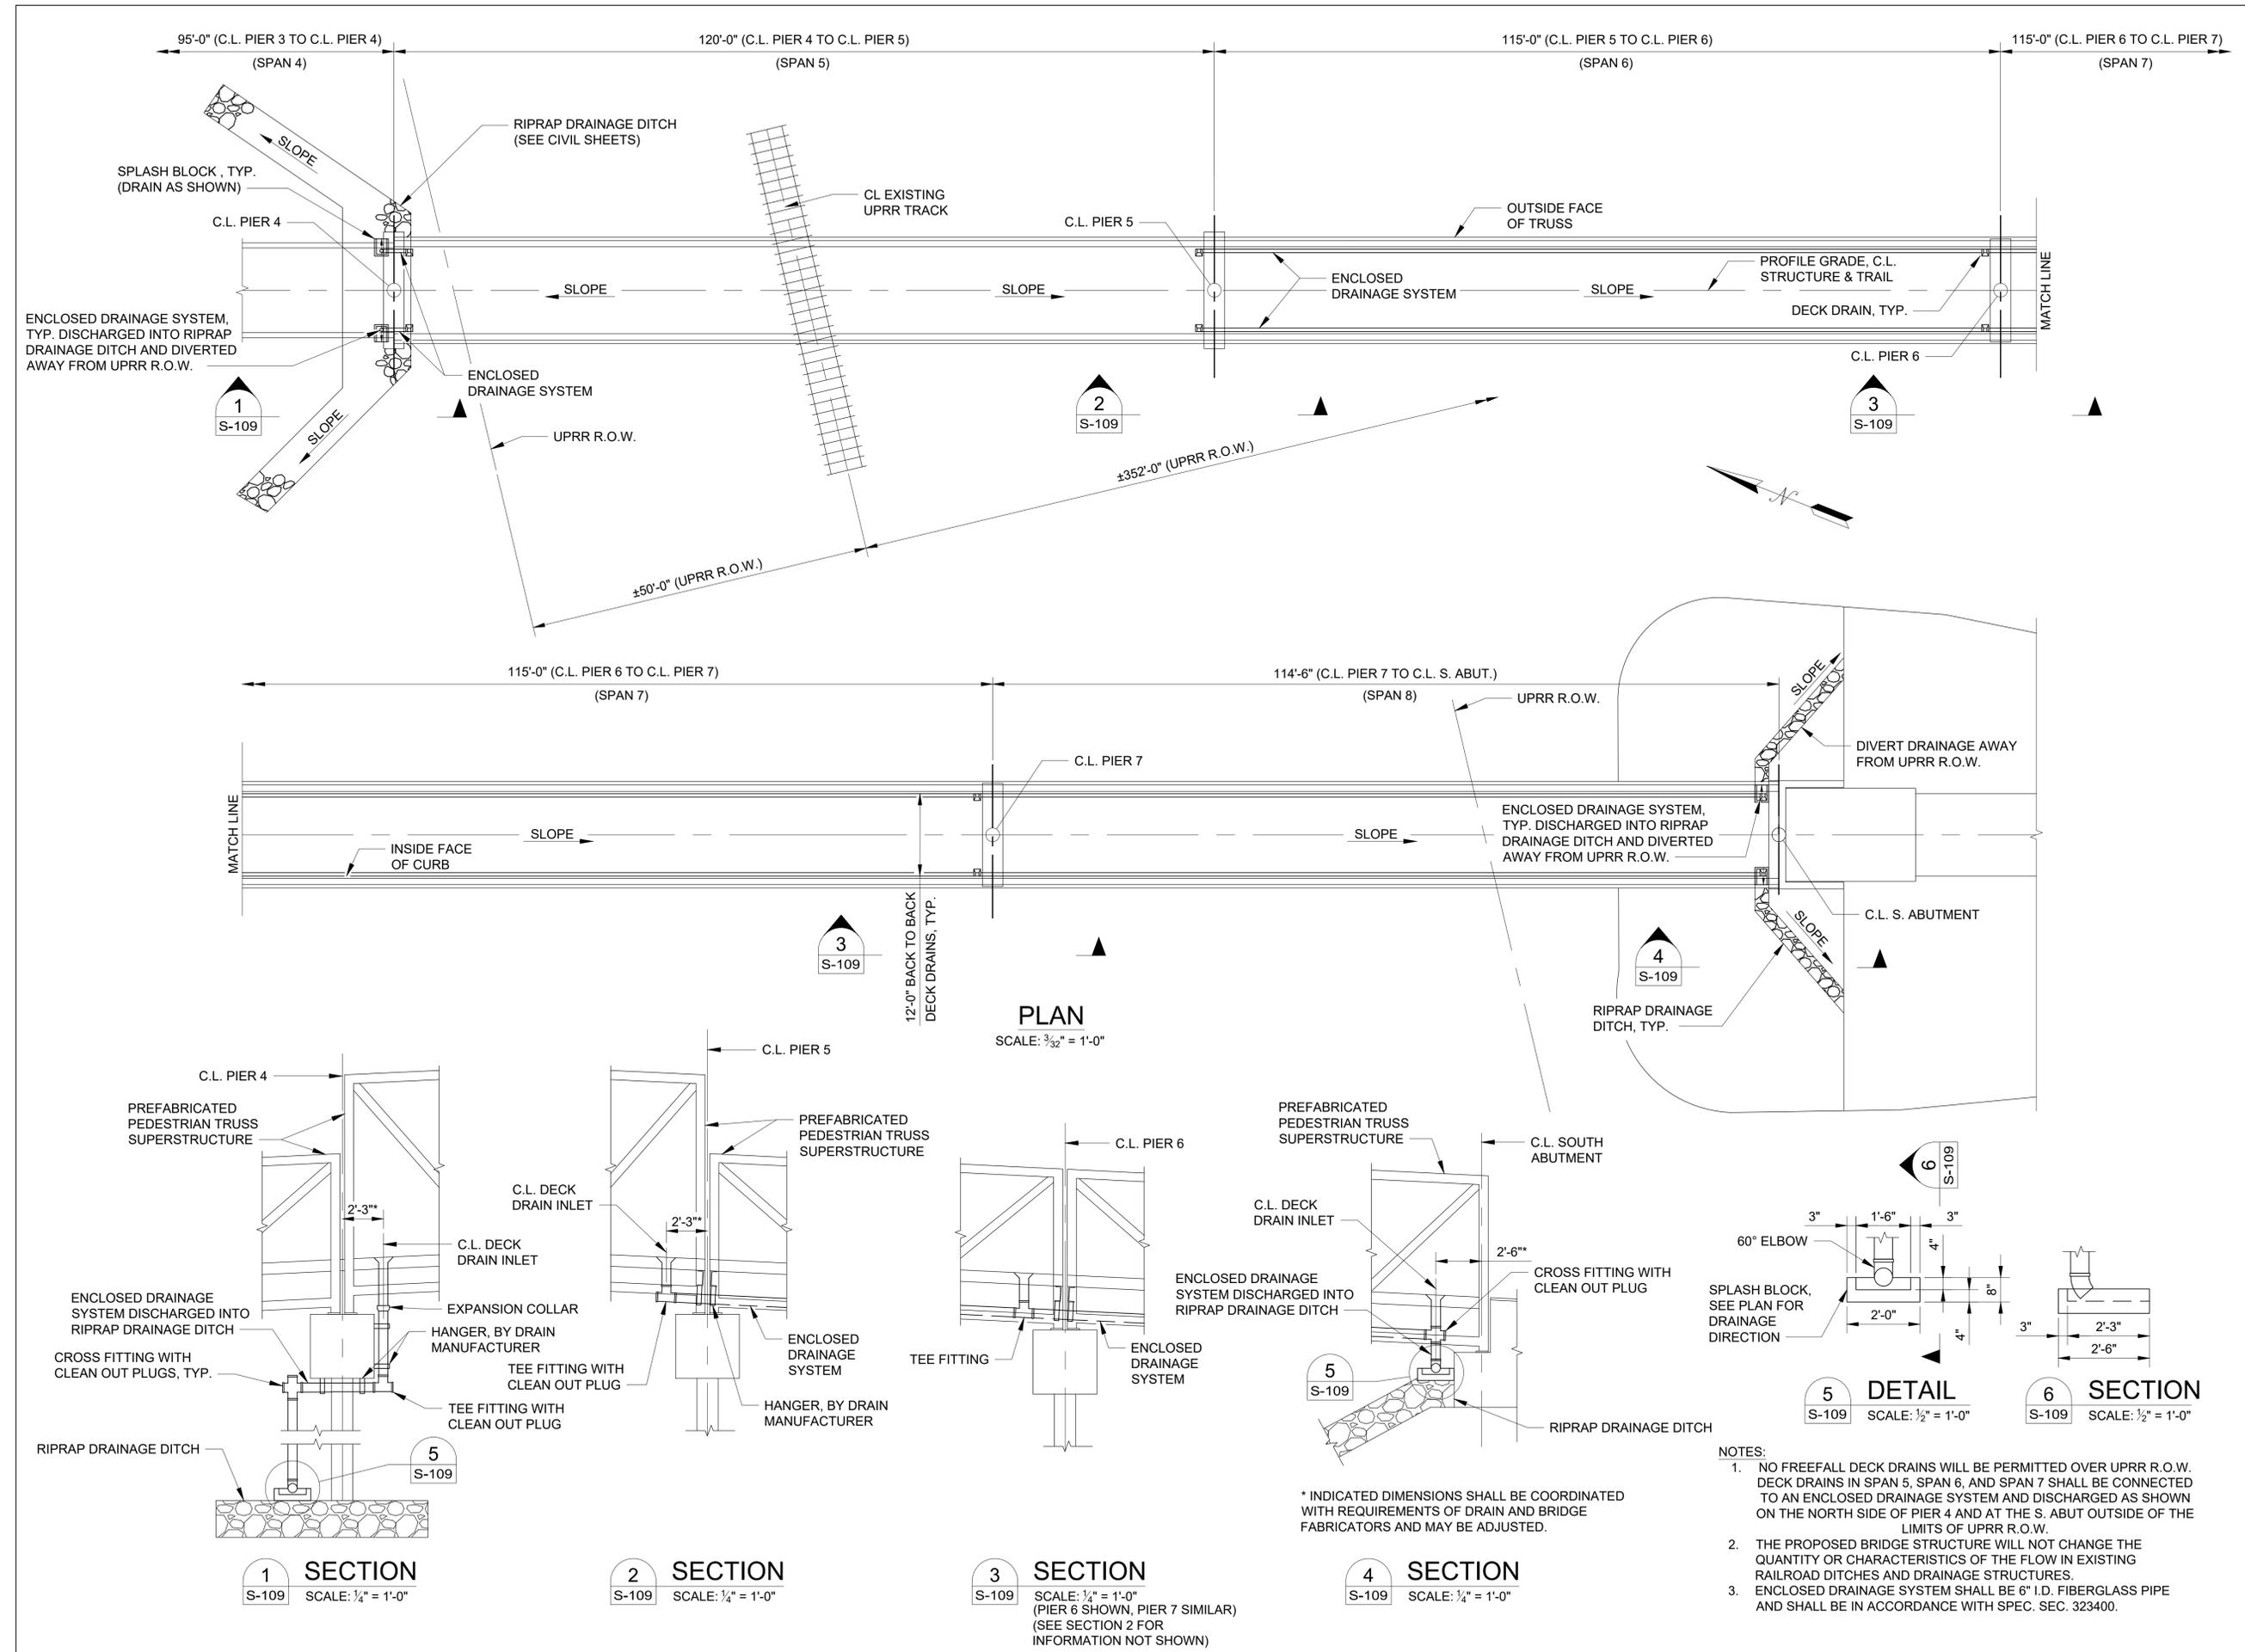



CONSULTING ENGINEERING
GEOSPATIAL SERVICES
ILLINOIS SWANSEA
COLUMBIA
PEORIA
GLEN CARBON
MISSOURI DECATUR
ST. CHARLES
ST. LOUIS
COLUMBIA
TENNESSEE CHATTANOOGA
NASHVILLE

**THOUVENOT, WADE
& MOERCHEN, INC.**

COLUMBIA OFFICE
3316 LEMONE INDUSTRIAL BLVD SUITE 2
COLUMBIA, MISSOURI 65201
(573) 442-6474
WWW.TWM-INC.COM
MO. CERTIFICATE OF AUTHORITY: 001528

OFFICE OF ADMINISTRATION
DIVISION OF FACILITIES
MANAGEMENT,
DESIGN AND CONSTRUCTION
DEPARTMENT OF
NATURAL RESOURCES
MISSOURI STATE PARKS

INSTALL PEDESTRIAN BRIDGE
AT PLEASANT HILL OVER
UNION PACIFIC RAILROAD

KATY TRAIL STATE PARK
PLEASANT HILL, MO

PROJECT # X2311-01
SITE # 5501
FACILITY # 7815501070

REVISION: _____
DATE: _____
REVISION: _____
DATE: _____
REVISION: _____
DATE: _____
ISSUE DATE: 6/14/2024


CAD DWG FILE: _____
DRAWN BY: MAL
CHECKED BY: DJH
DESIGNED BY: MAL

SHEET TITLE:
**ABUTMENT
DETAILS**

SHEET NUMBER:


S-110

36 OF 47 SHEETS
6/14/2024

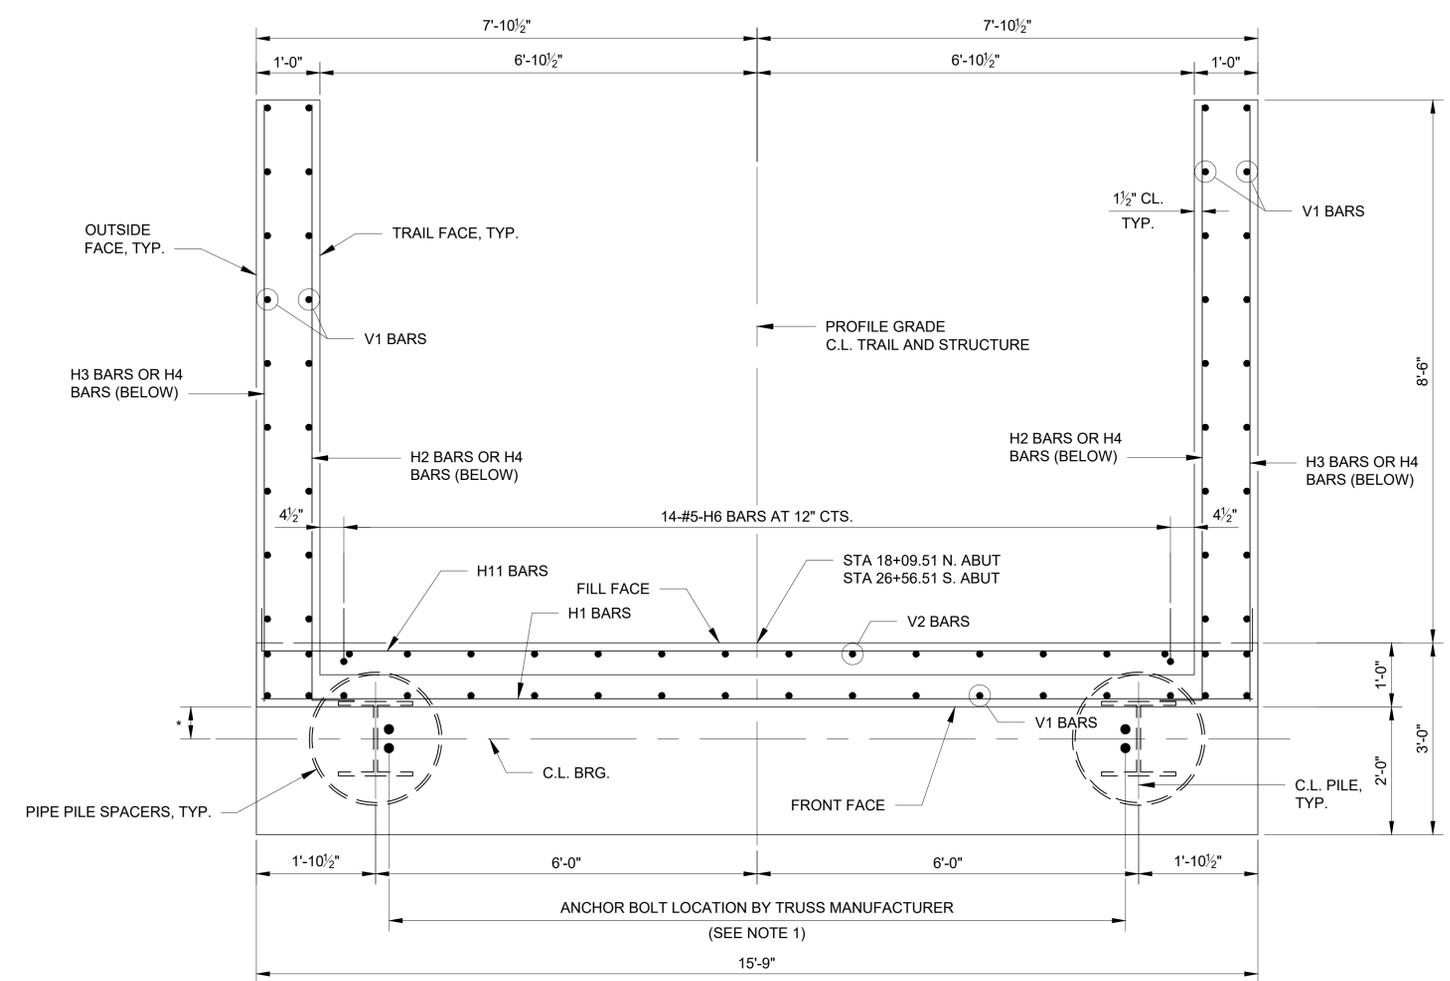


ABUTMENT PLAN

SCALE: 3/4" = 1'-0"

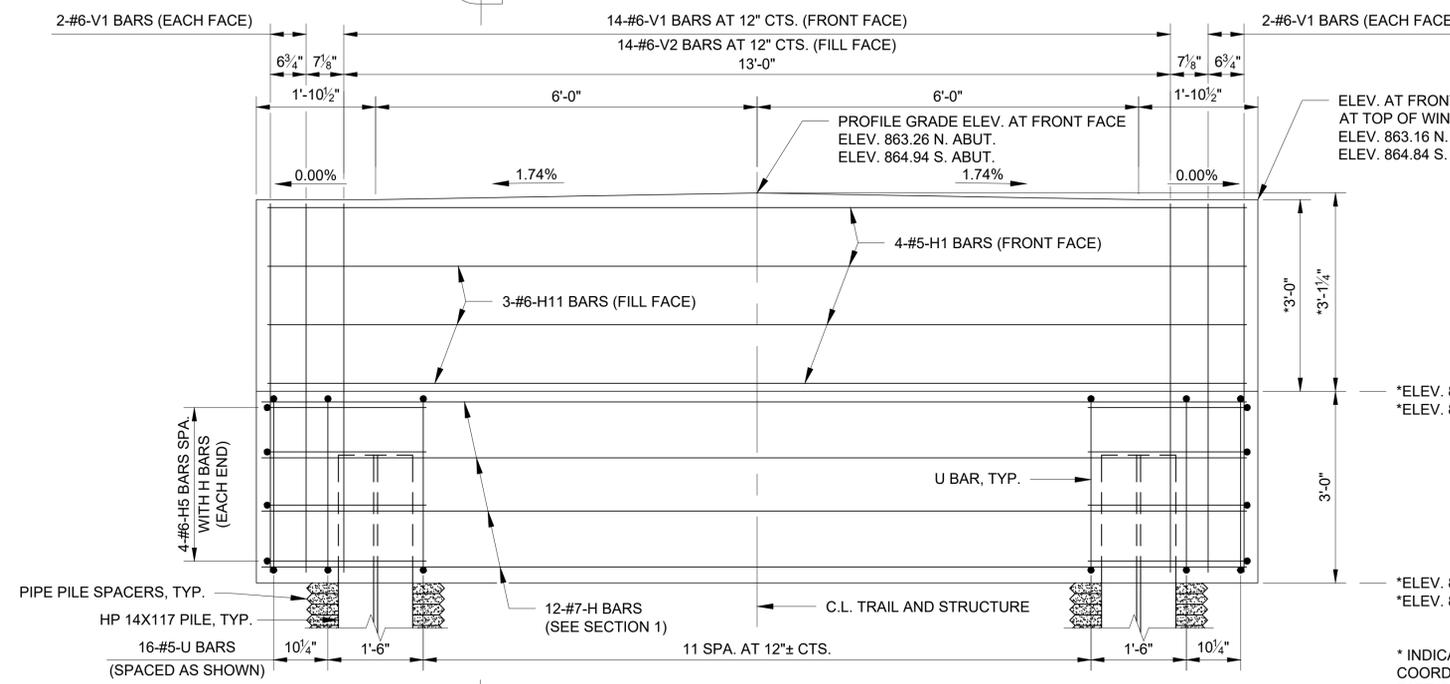


ELEVATION

SCALE: 3/4" = 1'-0"

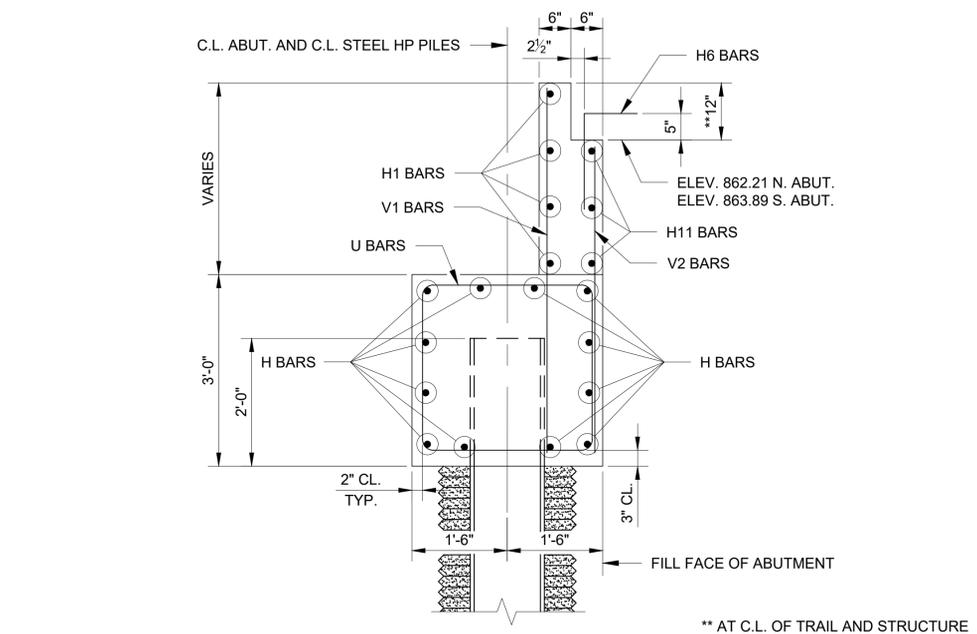

SECTION 1

S-110 SCALE: 3/4" = 1'-0"

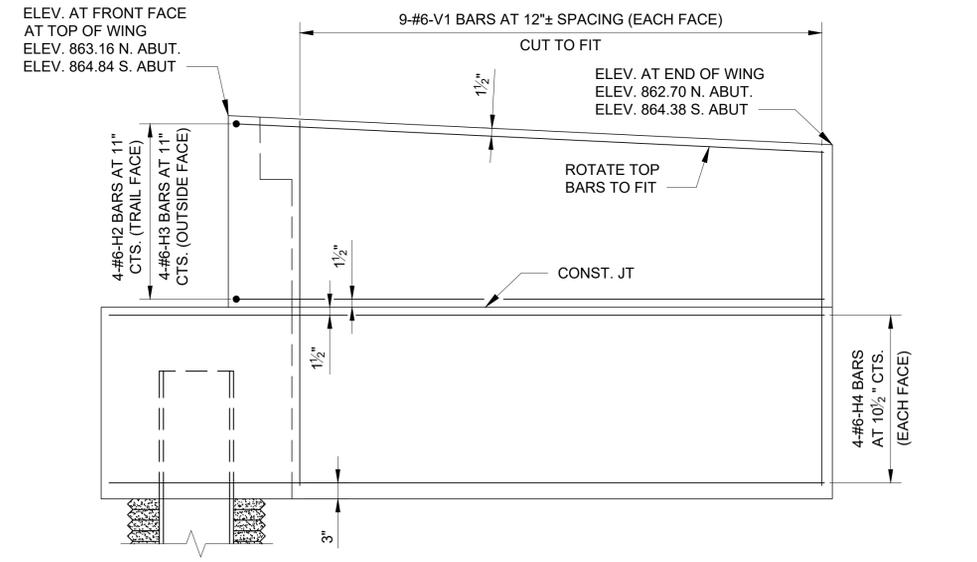


END ELEVATION OF ABUTMENT

(BEAM CAP AND BACKWALL REINFORCEMENT NOT SHOWN FOR CLARITY)
SCALE: 3/4" = 1'-0"

- NOTES:
- 1) SPACING OF PILE CAP REINFORCEMENT SHALL BE MODIFIED TO AVOID ANCHOR BOLTS. SIZE, NUMBER, AND LOCATION OF ANCHOR BOLTS ARE TO BE BASED ON THE APPROVED SHOP DRAWINGS FOR THE PREFABRICATED PEDESTRIAN TRUSS SUPERSTRUCTURE.
 - 2) ELEVATION AND SLOPE OF ABUTMENT BACKWALL SHALL MATCH TOP OF CONCRETE BRIDGE DECK.
 - 3) ABUTMENT CONCRETE SHALL BE IN ACCORDANCE WITH SPEC. SEC. 033000.
 - 4) REINFORCING STEEL SHALL BE IN ACCORDANCE WITH SPEC. SEC. 032100.
 - 5) HP PILES AND PILE SPACERS SHALL BE IN ACCORDANCE WITH SPEC. SEC. 316319.
 - 6) SEE SHEET S-115 FOR APPROACH SLAB AND ABUTMENT DRAIN DETAILS.
 - 7) SEE SHEET S-119 FOR BILL OF REINFORCING STEEL.

* INDICATED DIMENSIONS AND ELEVATIONS SHALL BE COORDINATED WITH REQUIREMENTS OF BRIDGE FABRICATOR. ESTIMATED QUANTITIES AND BAR DIMENSIONS ARE BASED ON DIMENSIONS SHOWN.

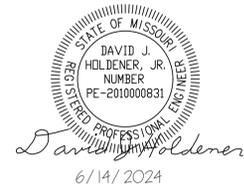

CONSULTING ENGINEERING
GEOSPATIAL SERVICES
ILLINOIS SWANSEA
COLUMBIA
PEORIA
GLEN CARBON
MISSOURI DECATUR
ST. CHARLES
COLUMBIA
TENNESSEE CHATTANOOGA
NASHVILLE

**THOUVENOT, WADE
& MOERCHEN, INC.**

COLUMBIA OFFICE
3316 LEMONE INDUSTRIAL BLVD SUITE 2
COLUMBIA, MISSOURI 65201
(573) 442-6474
WWW.TWM-INC.COM
MO. CERTIFICATE OF AUTHORITY: 001528

OFFICE OF ADMINISTRATION
DIVISION OF FACILITIES
MANAGEMENT,
DESIGN AND CONSTRUCTION
DEPARTMENT OF
NATURAL RESOURCES
MISSOURI STATE PARKS

INSTALL PEDESTRIAN BRIDGE
AT PLEASANT HILL OVER
UNION PACIFIC RAILROAD

KATY TRAIL STATE PARK
PLEASANT HILL, MO

PROJECT # X2311-01
SITE # 5501
FACILITY # 7815501070

REVISION:
DATE: 11/11/2025
REVISION:
DATE:
REVISION:
DATE:
ISSUE DATE: 6/14/2024

CAD DWG FILE:
DRAWN BY: MAL
CHECKED BY: DJH
DESIGNED BY: MAL

SHEET TITLE:
**PIER DETAILS
(HP PILE -
OPTION A)**


SHEET NUMBER:

S-111


37 OF 47 SHEETS
6/14/2024

TYPE 1 PIER	
	BENT
	PIER 1
A	864.72
B	863.22
C	861.22
D	855.39
E	5'-10"

TYPE 2 PIER		
	BENT	
	PIER 2	PIER 7
A	869.28	867.36
B	867.78	865.86
C	865.78	863.86
D	855.49	854.17
E	8'-3"	7'-8"
F	5'-9"	5'-2"
G	15'-4 1/2"	15'-0 1/2"
H	10'-3"	9'-8"

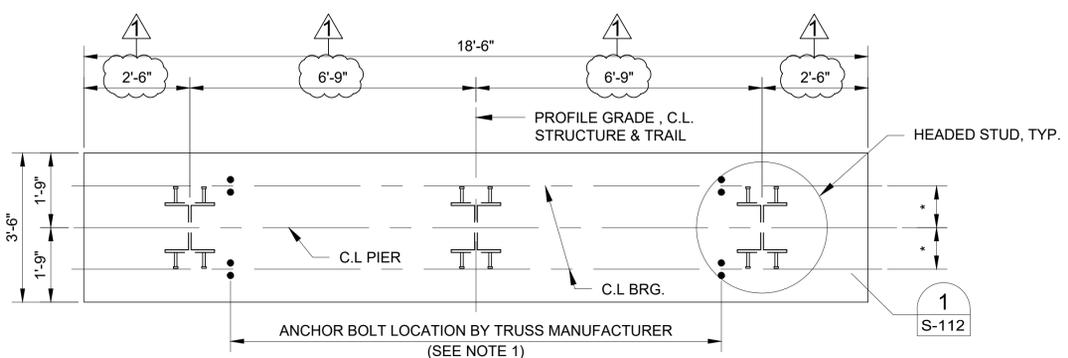


TYPICAL PIER PLAN
SCALE: 1/2" = 1'-0"

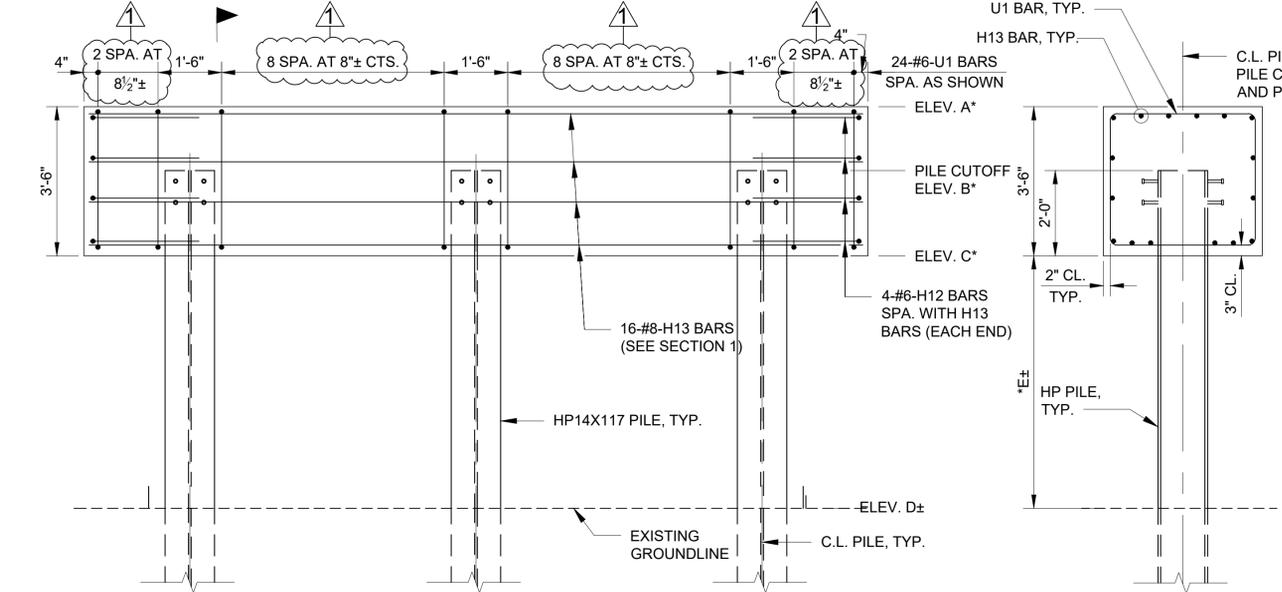


TYPE 1 PIER ELEVATION
SCALE: 1/2" = 1'-0"

1 SECTION
S-111 SCALE: 1/2" = 1'-0"

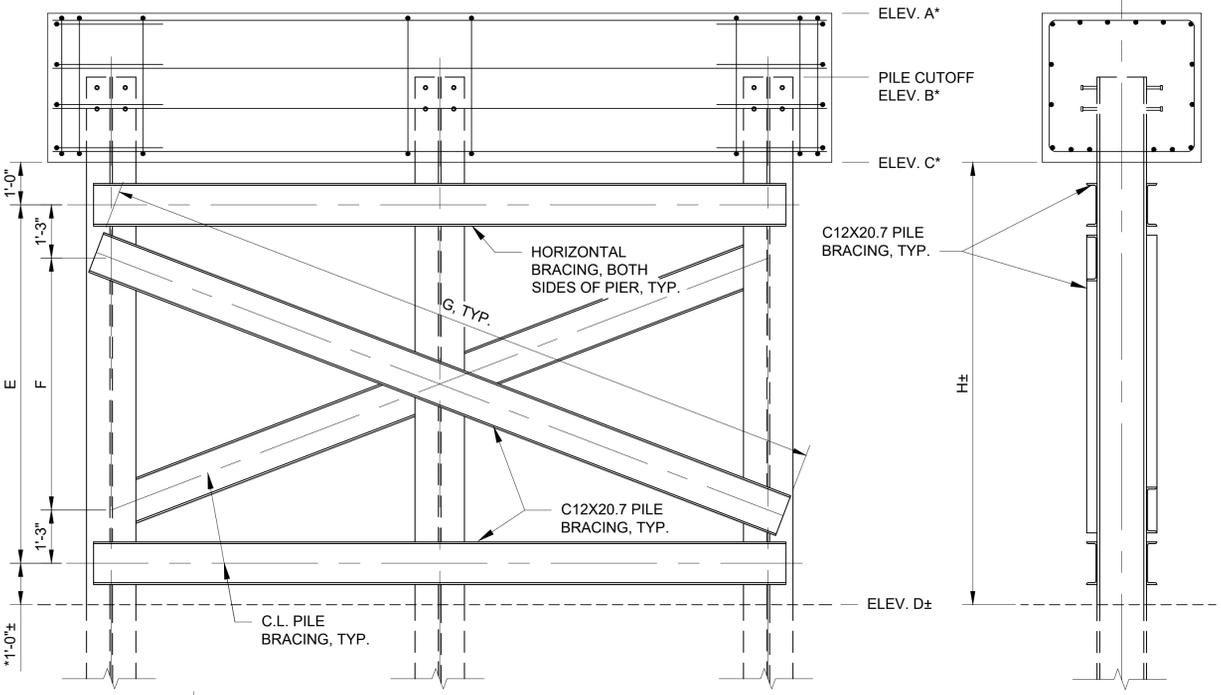

TYPE 2 PIER ELEVATION
SCALE: 1/2" = 1'-0"
(SEE TYPE 1 PIER ELEVATION FOR INFORMATION NOT SHOWN)

2 SECTION
S-111 SCALE: 1/2" = 1'-0"
(SEE SECTION 1 FOR INFORMATION NOT SHOWN)

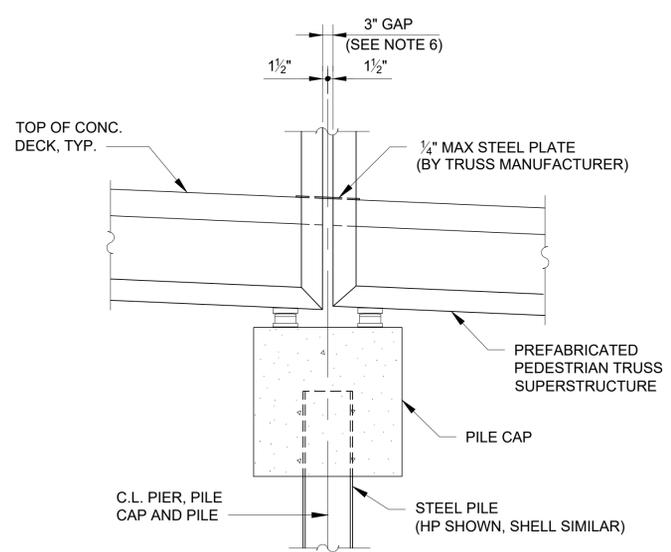

SECTION THRU PROPOSED PIER
SCALE: 1/2" = 1'-0"
(TYPICAL ALL PIERS)

* INDICATED DIMENSIONS AND ELEVATIONS SHALL BE COORDINATED WITH REQUIREMENTS OF BRIDGE FABRICATOR. ESTIMATED QUANTITIES AND BAR DIMENSIONS ARE BASED ON DIMENSIONS SHOWN.

- NOTES:
- 1) SPACING OF PILE CAP REINFORCEMENT SHALL BE MODIFIED TO AVOID ANCHOR BOLTS. SIZE, NUMBER, AND LOCATION OF ANCHOR BOLTS ARE TO BE BASED ON THE APPROVED SHOP DRAWINGS FOR THE PREFABRICATED PEDESTRIAN TRUSS SUPERSTRUCTURE.
 - 2) PILE CAP CONCRETE SHALL BE IN ACCORDANCE WITH SPEC. SEC. 033000.
 - 3) REINFORCING STEEL SHALL BE IN ACCORDANCE WITH SPEC. SEC. 032100.
 - 4) HP PILES, PILE BRACING AND HEADED STUDS SHALL BE IN ACCORDANCE WITH SPEC. SEC. 318319.
 - 5) SEE SHEET S-112 FOR TYPICAL HP PILE BRACING CONNECTION AND HP PILE SPLICE DETAIL.
 - 6) EXPANSION GAP SHALL BE SET PER TRUSS MANUFACTURER'S APPROVED SHOP DRAWINGS.
 - 7) SEE SHEET S-119 FOR BILL OF REINFORCING STEEL.

1 — PILE REVISION FOR ACTUAL FIBER OPTIC LOCATION



CONSULTING ENGINEERING
GEOSPATIAL SERVICES
ILLINOIS SWANSEA
COLUMBIA
PEORIA
GLEN CARBON
MISSOURI DECATUR
ST. LOUIS
COLUMBIA
TENNESSEE CHATTANOOGA
NASHVILLE

**THOUVENOT, WADE
& MOERCHEN, INC.**

COLUMBIA OFFICE
3316 LEMONE INDUSTRIAL BLVD SUITE 2
COLUMBIA, MISSOURI 65201
(573) 442-6474
WWW.TWM-INC.COM
MO. CERTIFICATE OF AUTHORITY: 001528

OFFICE OF ADMINISTRATION
DIVISION OF FACILITIES
MANAGEMENT,
DESIGN AND CONSTRUCTION
DEPARTMENT OF
NATURAL RESOURCES
MISSOURI STATE PARKS

INSTALL PEDESTRIAN BRIDGE
AT PLEASANT HILL OVER
UNION PACIFIC RAILROAD

KATY TRAIL STATE PARK
PLEASANT HILL, MO

PROJECT # X2311-01
SITE # 5501
FACILITY # 7815501070

REVISION: Δ
DATE: 11/11/2025
REVISION: _____
DATE: _____
REVISION: _____
DATE: _____
ISSUE DATE: 6/14/2024

CAD DWG FILE: _____
DRAWN BY: MAL
CHECKED BY: DJH
DESIGNED BY: MAL


SHEET TITLE:
**PIER DETAILS
(HP PILE -
OPTION A)**

SHEET NUMBER:


S-112

38 OF 47 SHEETS
6/14/2024


1 — PILE REVISION FOR ACTUAL FIBER OPTIC LOCATION

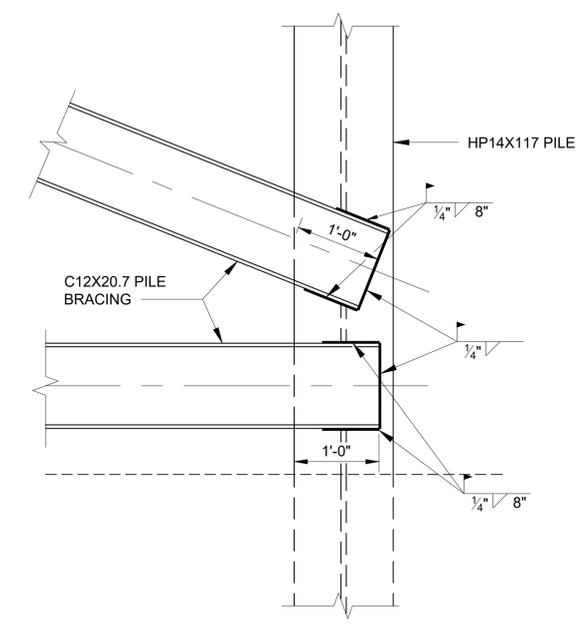


TYPICAL HP PILE BRACING CONNECTION
SCALE: 1" = 1'-0"

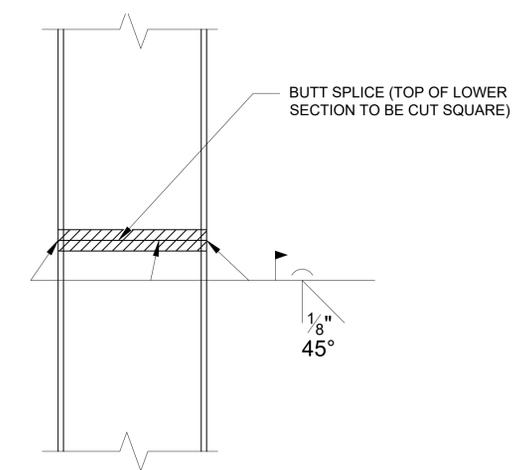


HP PILE SPLICE
SCALE: 1 1/2" = 1'-0"
(IF REQUIRED)

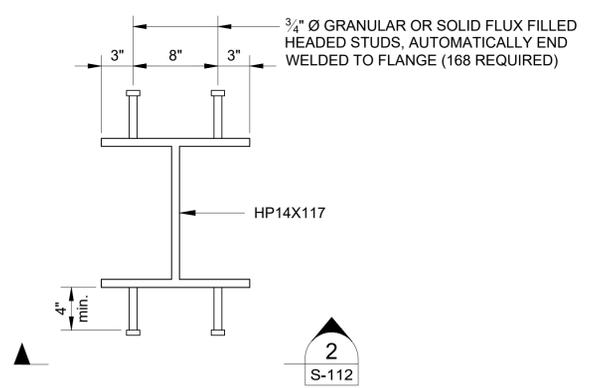

1 DETAIL
S-112 SCALE: 1 1/2" = 1'-0"

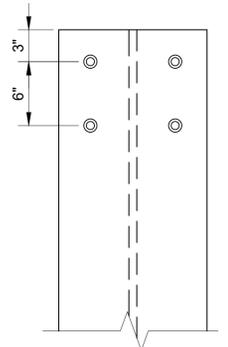

2 SECTION
S-112 SCALE: 1 1/2" = 1'-0"

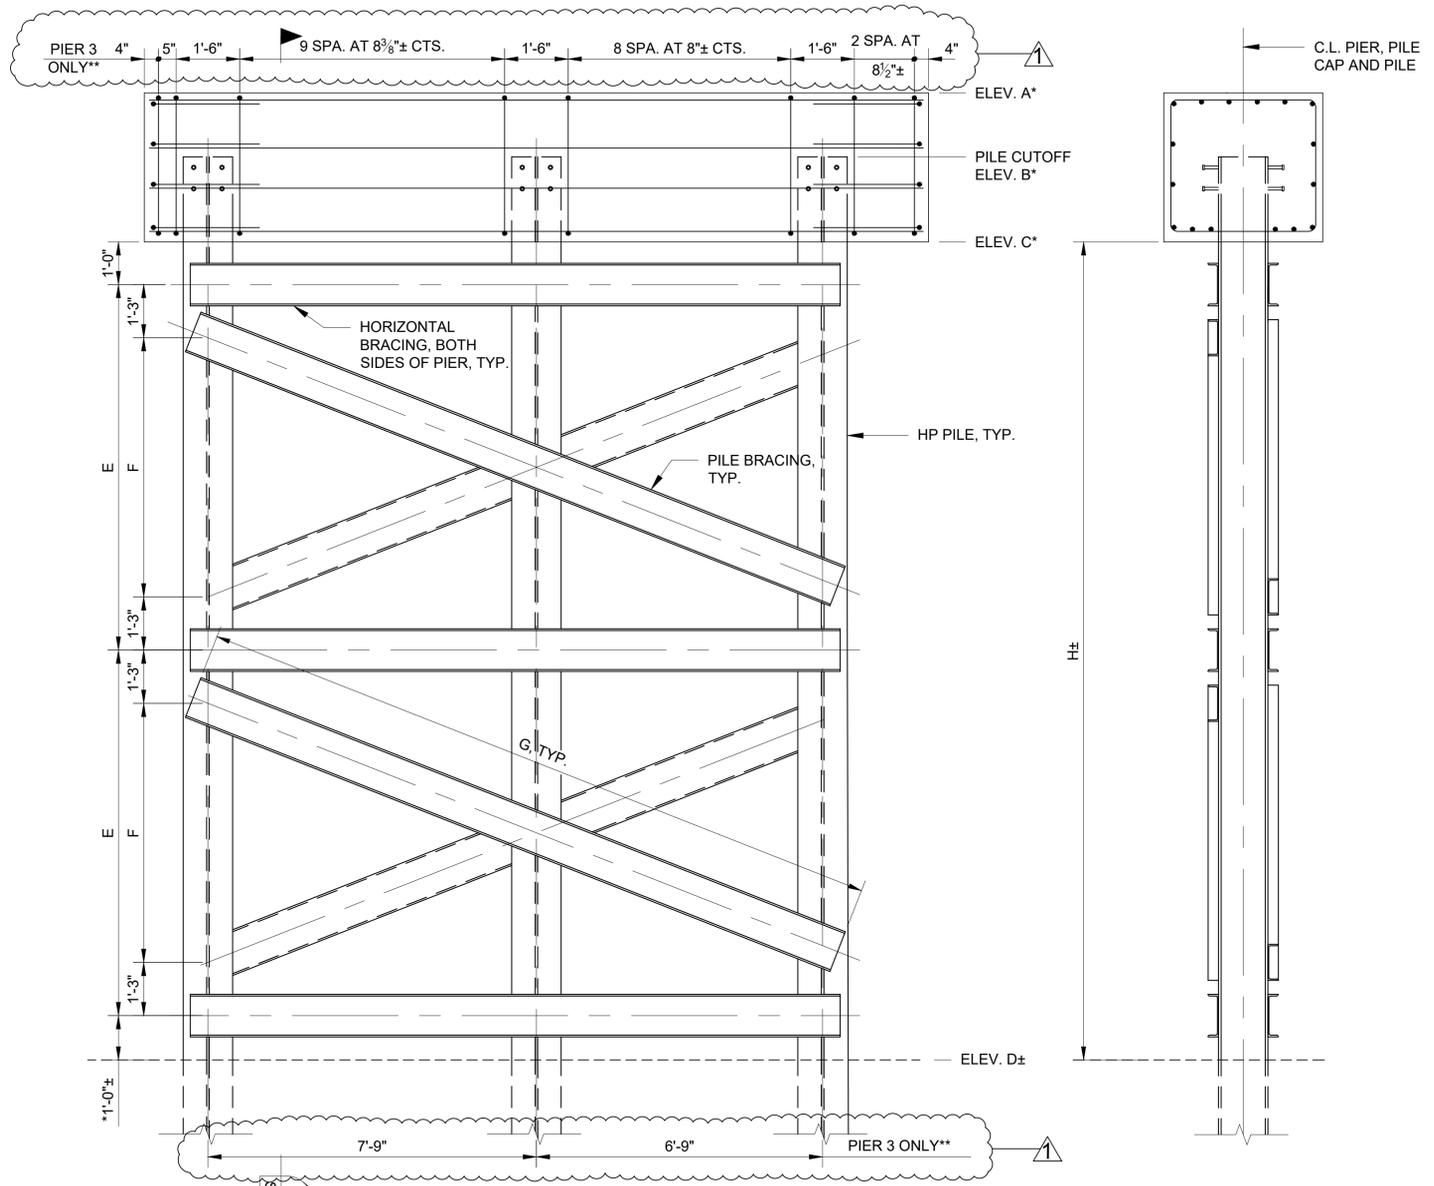

TYPE 3 PIER ELEVATION
SCALE: 1/2" = 1'-0"
(SEE TYPE 1 PIER 1 ELEVATION ON SHEET S-111 FOR INFORMATION NOT SHOWN)
(LOOKING UPSTATION)


1 SECTION
S-112 SCALE: 1/2" = 1'-0"
(SEE SECTION 1 ON SHEET S-111 FOR INFORMATION NOT SHOWN)

**DIMENSIONS SHOWN ARE FOR PIER 3 ONLY. SEE SHEET S-111 FOR PIERS 4, 5, & 6.

	TYPE 3 PIER			
	BENT			
	PIER 3	PIER 4	PIER 5	PIER 6
A	873.84	878.40	878.40	872.88
B	872.34	876.90	876.90	871.38
C	870.34	874.90	874.90	869.38
D	855.31	855.78	855.14	854.82
E	6'-6"	8'-7"	8'-10 1/2"	6'-3 1/2"
F	4'-0"	6'-1"	6'-4 1/2"	3'-9 1/2"
G	15'-8 1/2"	15'-5 1/2"	15'-7 1/4"	14'-8 3/4"
H	15'-0"	19'-2"	19'-9"	14'-7"

* INDICATED DIMENSIONS AND ELEVATIONS SHALL BE COORDINATED WITH REQUIREMENTS OF BRIDGE FABRICATOR. ESTIMATED QUANTITIES AND BAR DIMENSIONS ARE BASED ON DIMENSIONS SHOWN.

NOTES:
1) SEE NOTES AND TYPICAL PIER PLAN ON SHEET S-111.

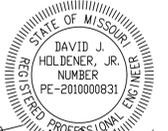

David J. Holdener
6/14/2024



CONSULTING ENGINEERING
GEOSPATIAL SERVICES

ILLINOIS	SWANSEA
	COLUMBIA
	PEORIA
	GLEN CARBON
MISSOURI	DECATUR
	ST. CHARLES
	ST. LOUIS
	COLUMBIA
TENNESSEE	CHATTANOOGA
	NASHVILLE

**THOUVENOT, WADE
& MOERCHEN, INC.**

COLUMBIA OFFICE
3316 LEMONE INDUSTRIAL BLVD SUITE 2
COLUMBIA, MISSOURI 65201
(573) 442-6474
WWW.TWM-INC.COM
MO. CERTIFICATE OF AUTHORITY: 001528

**OFFICE OF ADMINISTRATION
DIVISION OF FACILITIES
MANAGEMENT,
DESIGN AND CONSTRUCTION
DEPARTMENT OF
NATURAL RESOURCES
MISSOURI STATE PARKS**

INSTALL PEDESTRIAN BRIDGE
AT PLEASANT HILL OVER
UNION PACIFIC RAILROAD

KATY TRAIL STATE PARK
PLEASANT HILL, MO

PROJECT # X2311-01
SITE # 5501
FACILITY # 7815501070

REVISION: A
DATE: 11/11/2025
REVISION:
DATE:
REVISION:
DATE:
ISSUE DATE: 6/14/2024

CAD DWG FILE:
DRAWN BY: MAL
CHECKED BY: DJH
DESIGNED BY: MAL


SHEET TITLE:
**PIER DETAILS
(SHELL PILE -
OPTION B)**

SHEET NUMBER:

S-113

39 OF 47 SHEETS
6/14/2024

1 — OPTION NOT SELECTED BY CONTRACTOR

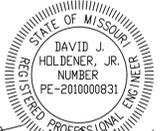

David J. Holdener
6/14/2024



CONSULTING ENGINEERING
GEOSPATIAL SERVICES

ILLINOIS SWANSEA
COLUMBIA
PEORIA
GLEN CARBON
DECATUR
ST. CHARLES
MISSOURI ST. LOUIS
COLUMBIA
TENNESSEE CHATTANOOGA
NASHVILLE

**THOUVENOT, WADE
& MOERCHEN, INC.**

COLUMBIA OFFICE
3316 LEMONE INDUSTRIAL BLVD SUITE 2
COLUMBIA, MISSOURI 65201
(573) 442-6474
WWW.TWM-INC.COM
MO. CERTIFICATE OF AUTHORITY: 001528

OFFICE OF ADMINISTRATION
DIVISION OF FACILITIES
MANAGEMENT,
DESIGN AND CONSTRUCTION
DEPARTMENT OF
NATURAL RESOURCES
MISSOURI STATE PARKS

INSTALL PEDESTRIAN BRIDGE
AT PLEASANT HILL OVER
UNION PACIFIC RAILROAD

KATY TRAIL STATE PARK
PLEASANT HILL, MO

PROJECT # X2311-01
SITE # 5501
FACILITY # 7815501070

REVISION: A
DATE: 11/11/2025
REVISION:
DATE:
REVISION:
DATE:
ISSUE DATE: 6/14/2024

CAD DWG FILE:
DRAWN BY: MAL
CHECKED BY: DJH
DESIGNED BY: MAL

SHEET TITLE:
**PIER DETAILS
(SHELL PILE -
OPTION B)**

SHEET NUMBER:
S-114

1 — OPTION NOT SELECTED BY CONTRACTOR



CONSULTING ENGINEERING
GEOSPATIAL SERVICES

ILLINOIS SWANSEA
COLUMBIA
PEORIA
GLEN CARBON
MISSOURI DECATUR
ST. CHARLES
ST. LOUIS
COLUMBIA
TENNESSEE CHATTANOOGA
NASHVILLE

**THOUVENOT, WADE
& MOERCHEN, INC.**

COLUMBIA OFFICE
3316 LEMONE INDUSTRIAL BLVD SUITE 2
COLUMBIA, MISSOURI 65201
(573) 442-6474
WWW.TWM-INC.COM
MO. CERTIFICATE OF AUTHORITY: 001528

OFFICE OF ADMINISTRATION
DIVISION OF FACILITIES
MANAGEMENT,
DESIGN AND CONSTRUCTION
DEPARTMENT OF
NATURAL RESOURCES
MISSOURI STATE PARKS

INSTALL PEDESTRIAN BRIDGE
AT PLEASANT HILL OVER
UNION PACIFIC RAILROAD

KATY TRAIL STATE PARK
PLEASANT HILL, MO

PROJECT # X2311-01
SITE # 5501
FACILITY # 7815501070

REVISION: _____
DATE: _____
REVISION: _____
DATE: _____
REVISION: _____
DATE: _____
ISSUE DATE: 6/14/2024


CAD DWG FILE: _____
DRAWN BY: MAL _____
CHECKED BY: ANR _____
DESIGNED BY: MAL _____

SHEET TITLE:
**APPROACH SLAB
AND ABUTMENT
DRAIN DETAILS**


SHEET NUMBER:

S-115


41 OF 47 SHEETS
6/14/2024

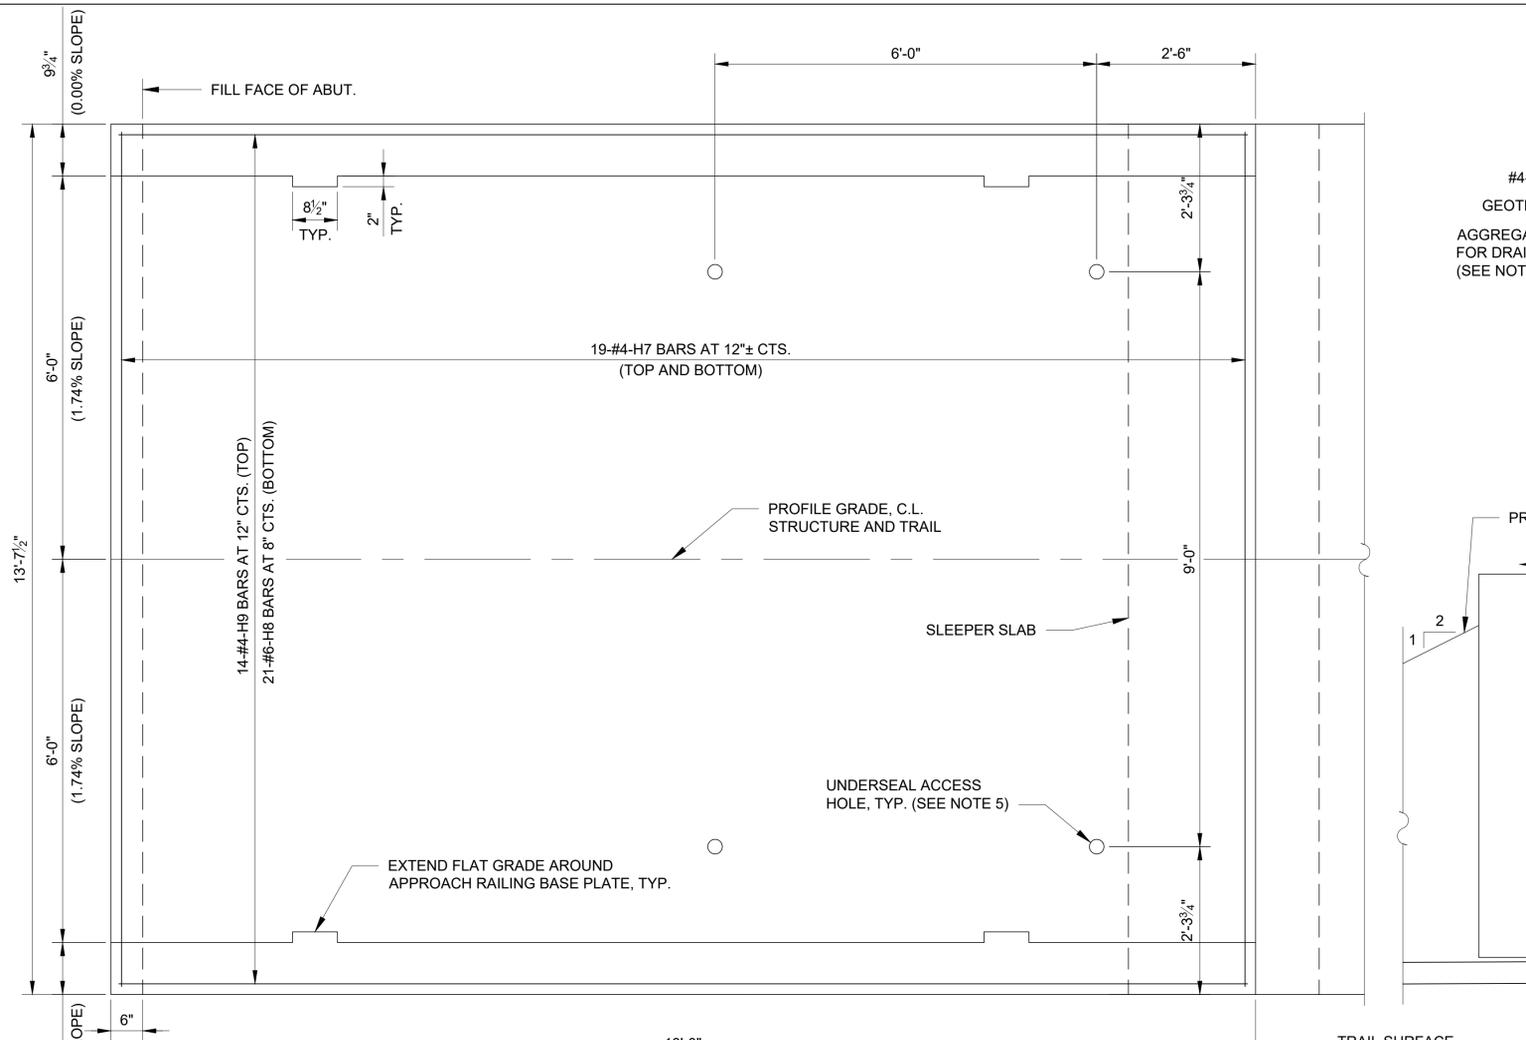


APPROACH SLAB PLAN
SCALE: 3/4" = 1'-0"
(SOUTH ABUT. SHOWN, NORTH ABUT. SIMILAR)

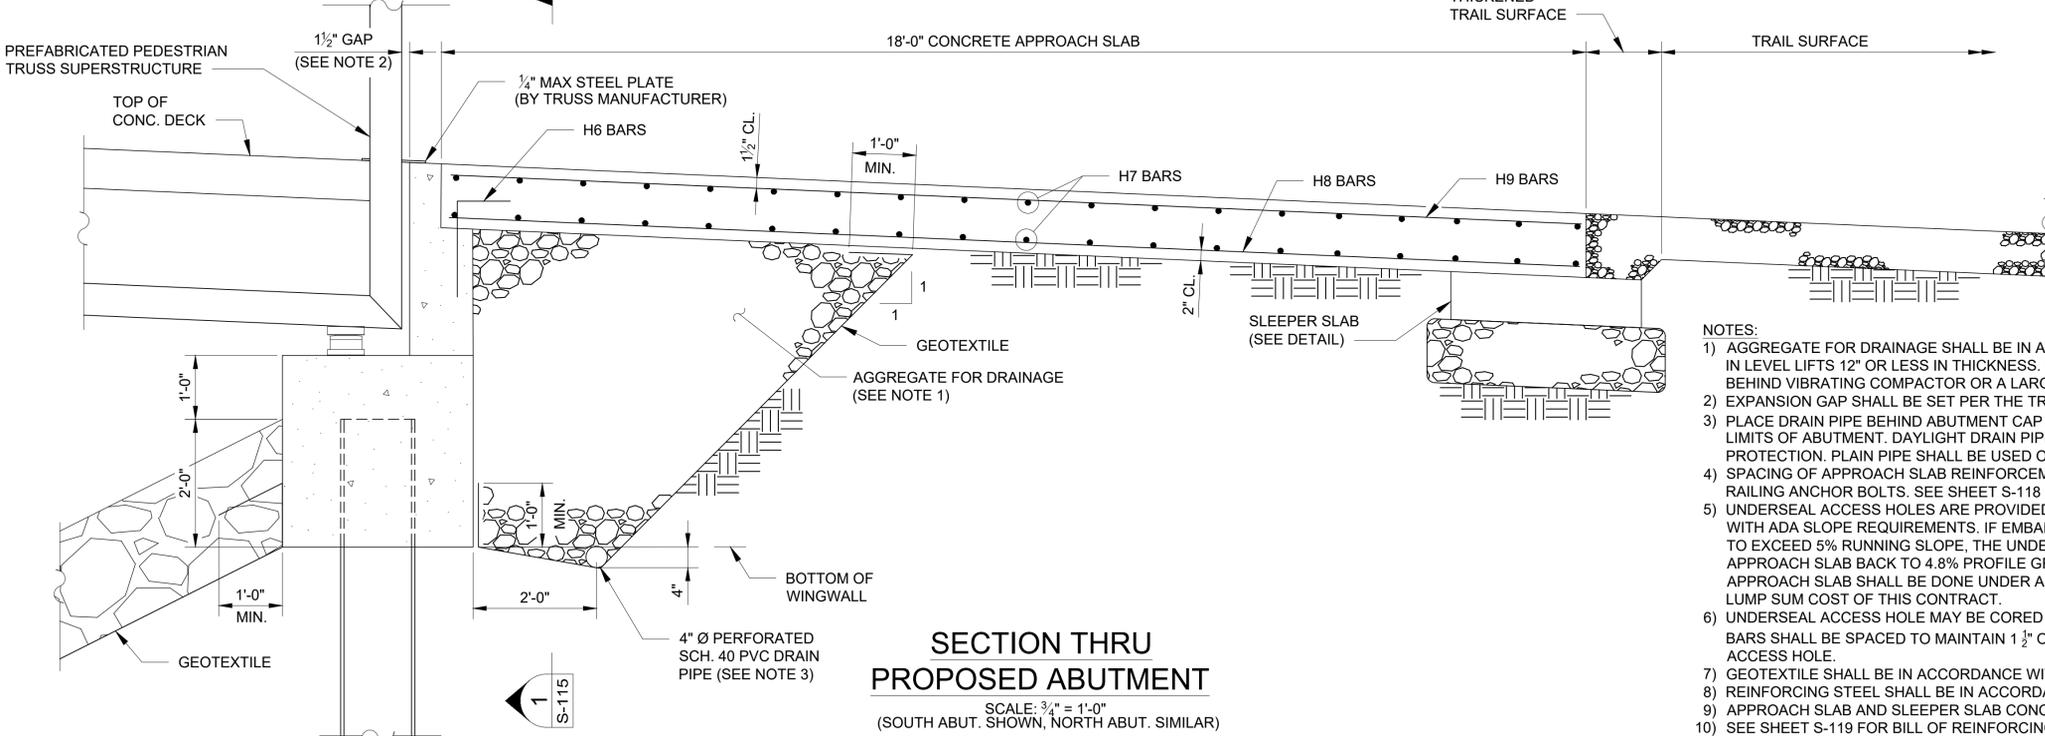


**SECTION THRU
PROPOSED ABUTMENT**
SCALE: 3/4" = 1'-0"
(SOUTH ABUT. SHOWN, NORTH ABUT. SIMILAR)

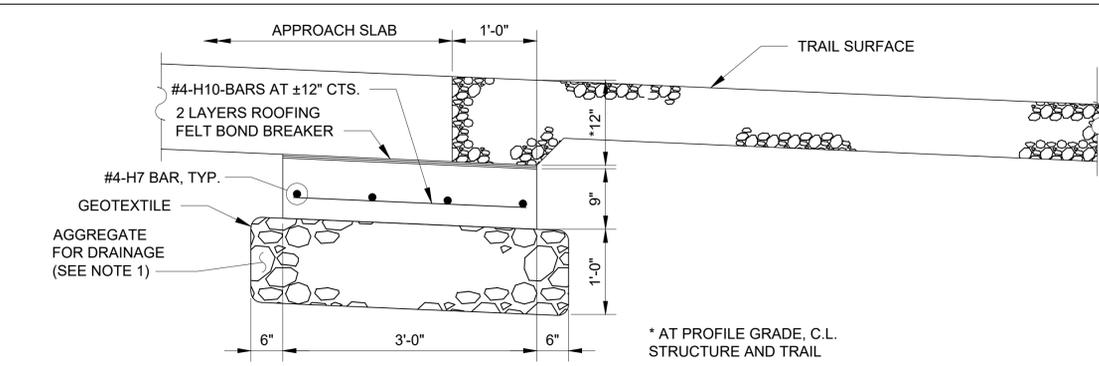

SLEEPER SLAB DETAIL
SCALE: 1" = 1'-0"

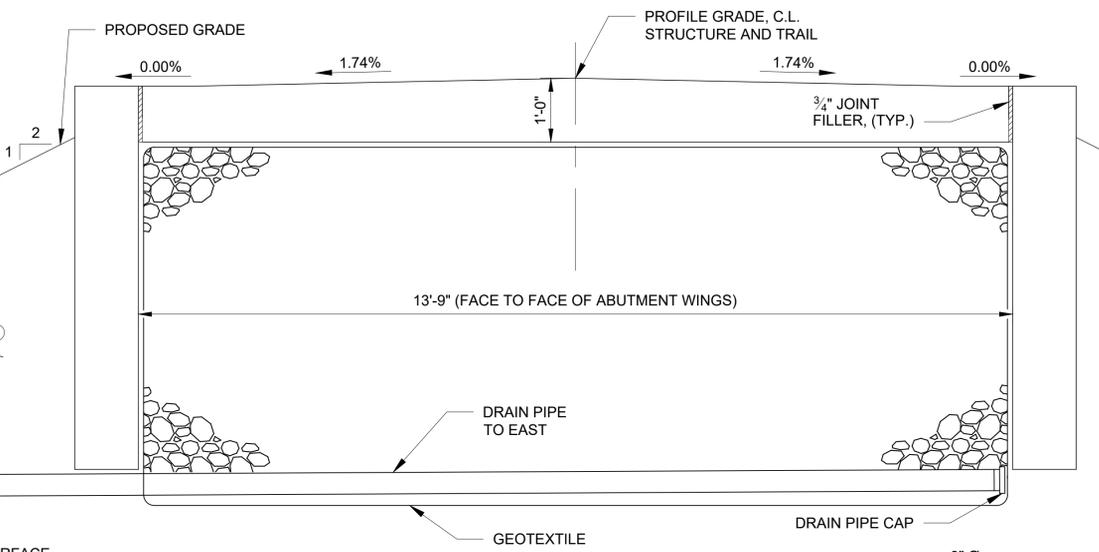

SECTION
SCALE: 3/4" = 1'-0"

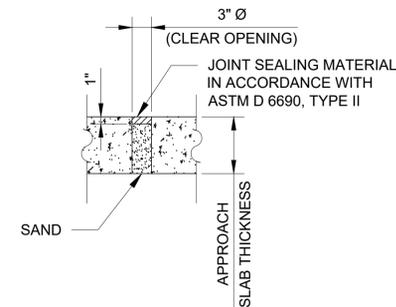

**TYPICAL UNDERSEAL
ACCESS HOLE DETAIL**
SCALE: 1" = 1'-0"

- NOTES:
- 1) AGGREGATE FOR DRAINAGE SHALL BE IN ACCORDANCE WITH SPEC. SEC. 321123.23 AND SHALL BE PLACED IN LEVEL LIFTS 12" OR LESS IN THICKNESS. EACH LIFT SHALL BE COMPACTED BY 3 PASSES OF A WALK BEHIND VIBRATING COMPACTOR OR A LARGER PIECE OF EQUIPMENT APPROVED BY THE ENGINEER.
 - 2) EXPANSION GAP SHALL BE SET PER THE TRUSS MANUFACTURER'S APPROVED SHOP DRAWINGS.
 - 3) PLACE DRAIN PIPE BEHIND ABUTMENT CAP AS SHOWN AND SLOPE 1/8" PER FOOT TO THE EAST BEYOND LIMITS OF ABUTMENT. DAYLIGHT DRAIN PIPE ALONG SPILL SLOPE WITHIN THE LIMITS OF THE RIPRAP SLOPE PROTECTION. PLAIN PIPE SHALL BE USED OUTSIDE THE LIMITS OF THE ABUTMENT.
 - 4) SPACING OF APPROACH SLAB REINFORCEMENT SHALL BE ADJUSTED AS NEEDED TO AVOID APPROACH RAILING ANCHOR BOLTS. SEE SHEET S-118 FOR ANCHOR BOLT DETAILS.
 - 5) UNDERSEAL ACCESS HOLES ARE PROVIDED FOR LONG TERM MAINTENANCE TO MAINTAIN COMPLIANCE WITH ADA SLOPE REQUIREMENTS. IF EMBANKMENT INDUCED SETTLEMENT CAUSES THE APPROACH SLAB TO EXCEED 5% RUNNING SLOPE, THE UNDERSEAL ACCESS HOLES SHALL BE USED TO MUD JACK THE APPROACH SLAB BACK TO 4.8% PROFILE GRADE SHOWN ON SHEET S-101. IF NEEDED, MUD JACKING OF APPROACH SLAB SHALL BE DONE UNDER A SEPARATE CONTRACT AND IS NOT INCLUDED IN THE BASE BID LUMP SUM COST OF THIS CONTRACT.
 - 6) UNDERSEAL ACCESS HOLE MAY BE CORED OR FORMED AT THE CONTRACTOR'S OPTION. REINFORCING BARS SHALL BE SPACED TO MAINTAIN 1 1/2" OR GREATER HORIZONTAL CLEARANCE TO EDGE OF UNDERSEAL ACCESS HOLE.
 - 7) GEOTEXTILE SHALL BE IN ACCORDANCE WITH SPEC. SEC. 313519.16.
 - 8) REINFORCING STEEL SHALL BE IN ACCORDANCE WITH SPEC. SEC. 032100.
 - 9) APPROACH SLAB AND SLEEPER SLAB CONCRETE SHALL BE IN ACCORDANCE WITH SPEC. SEC. 033000.
 - 10) SEE SHEET S-119 FOR BILL OF REINFORCING STEEL.



CONSULTING ENGINEERING
GEOSPATIAL SERVICES

ILLINOIS SWANSEA
COLUMBIA
PEORIA
GLEN CARBON
DECATUR
MISSOURI ST. CHARLES
ST. LOUIS
COLUMBIA
TENNESSEE CHATTANOOGA
NASHVILLE

**THOUVENOT, WADE
& MOERCHEN, INC.**

COLUMBIA OFFICE
3316 LEMONE INDUSTRIAL BLVD SUITE 2
COLUMBIA, MISSOURI 65201
(573) 442-6474
WWW.TWM-INC.COM
MO. CERTIFICATE OF AUTHORITY: 001528

OFFICE OF ADMINISTRATION
DIVISION OF FACILITIES
MANAGEMENT,
DESIGN AND CONSTRUCTION
DEPARTMENT OF
NATURAL RESOURCES
MISSOURI STATE PARKS

INSTALL PEDESTRIAN BRIDGE
AT PLEASANT HILL OVER
UNION PACIFIC RAILROAD

KATY TRAIL STATE PARK
PLEASANT HILL, MO

PROJECT # X2311-01
SITE # 5501
FACILITY # 7815501070

REVISION: _____
DATE: _____
REVISION: _____
DATE: _____
REVISION: _____
DATE: _____
ISSUE DATE: 6/14/2024




CAD DWG FILE: _____
DRAWN BY: MAL _____
CHECKED BY: ANR _____
DESIGNED BY: MAL _____

SHEET TITLE:
**BRIDGE RAILING
DETAILS**

SHEET NUMBER:

S-116

42 OF 47 SHEETS
6/14/2024

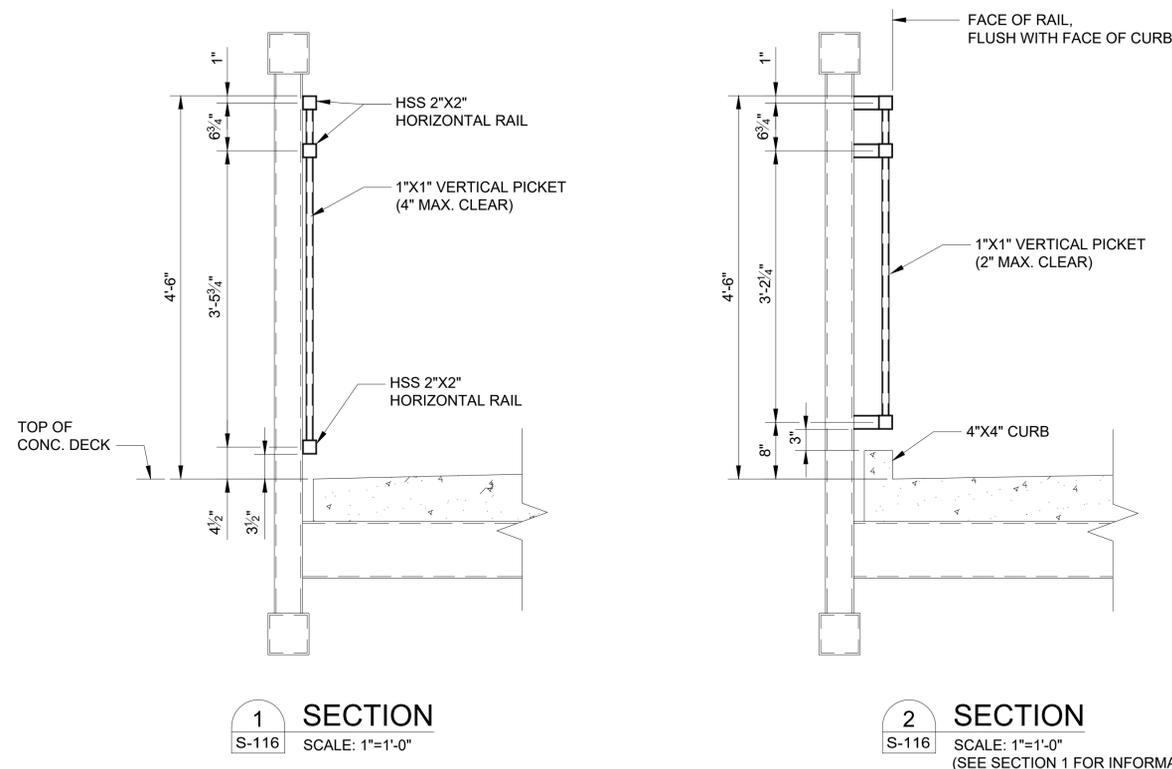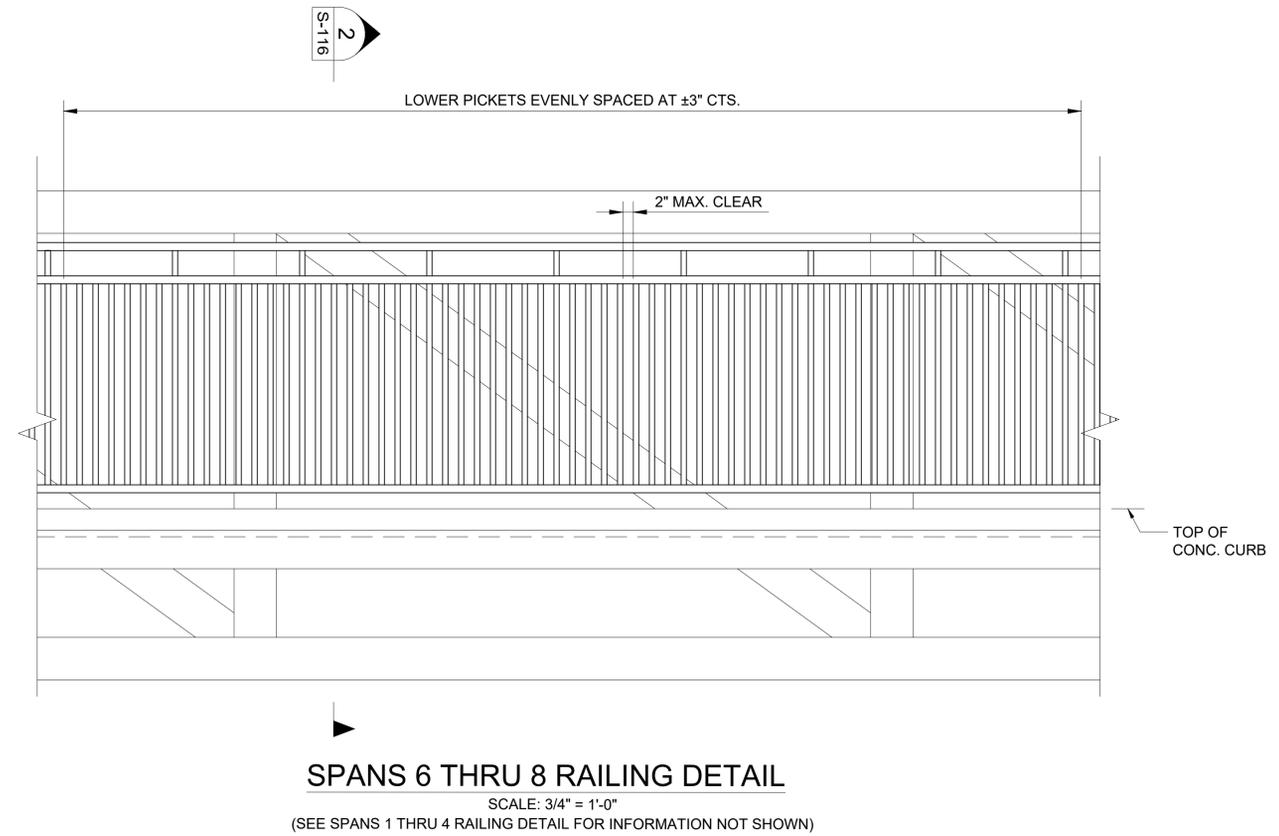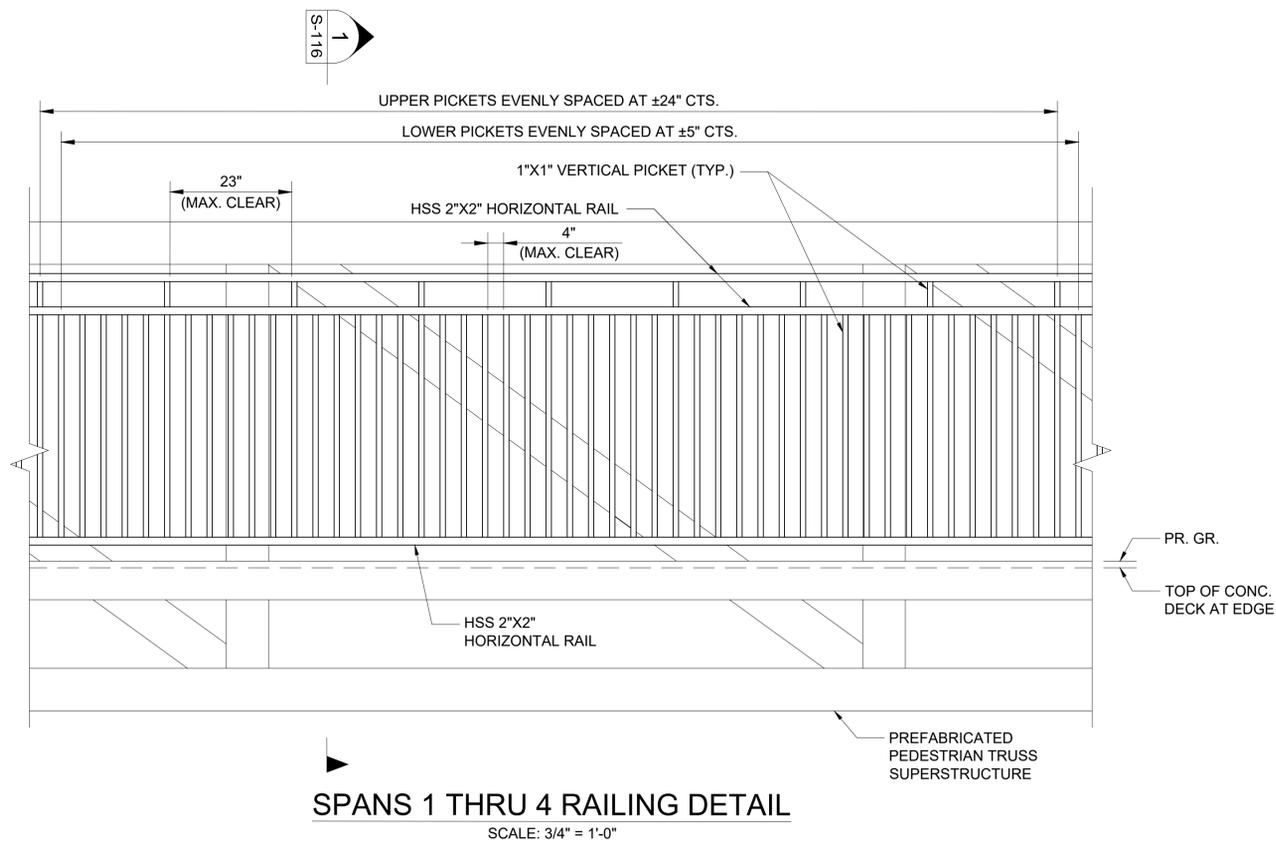

- NOTES:
1. MEMBER SIZES SHOWN ARE CONCEPTUAL, TRUSS MANUFACTURER IS RESPONSIBLE FOR THE DESIGN AND DETERMINING FINAL MEMBER SIZES FOR THE BRIDGE RAILING. MAX CLEAR SPACING SHALL BE MAINTAINED.
2. EXPANSION JOINT OPENINGS AND DETAILS, IF REQUIRED, SHALL BE DETERMINED BY THE TRUSS MANUFACTURER.
3. SEE CROSS SECTIONS ON SHEET S-101 FOR INFORMATION NOT SHOWN.



CONSULTING ENGINEERING
GEOSPATIAL SERVICES

ILLINOIS SWANSEA
COLUMBIA
PEORIA
GLEN CARBON
DECATUR
MISSOURI ST. CHARLES
ST. LOUIS
COLUMBIA
TENNESSEE CHATTANOOGA
NASHVILLE

**THOUVENOT, WADE
& MOERCHEN, INC.**

COLUMBIA OFFICE
3316 LEMONE INDUSTRIAL BLVD SUITE 2
COLUMBIA, MISSOURI 65201
(573) 442-6474
WWW.TWM-INC.COM
MO. CERTIFICATE OF AUTHORITY: 001528

OFFICE OF ADMINISTRATION
DIVISION OF FACILITIES
MANAGEMENT,
DESIGN AND CONSTRUCTION
DEPARTMENT OF
NATURAL RESOURCES
MISSOURI STATE PARKS

INSTALL PEDESTRIAN BRIDGE
AT PLEASANT HILL OVER
UNION PACIFIC RAILROAD

KATY TRAIL STATE PARK
PLEASANT HILL, MO

PROJECT # X2311-01
SITE # 5501
FACILITY # 7815501070

REVISION: _____
DATE: _____
REVISION: _____
DATE: _____
REVISION: _____
DATE: _____
ISSUE DATE: 6/14/2024


CAD DWG FILE: _____
DRAWN BY: MAL
CHECKED BY: ANR
DESIGNED BY: MAL

SHEET TITLE:
**APPROACH RAILING
DETAILS**

SHEET NUMBER:


S-117

43 OF 47 SHEETS
6/14/2024

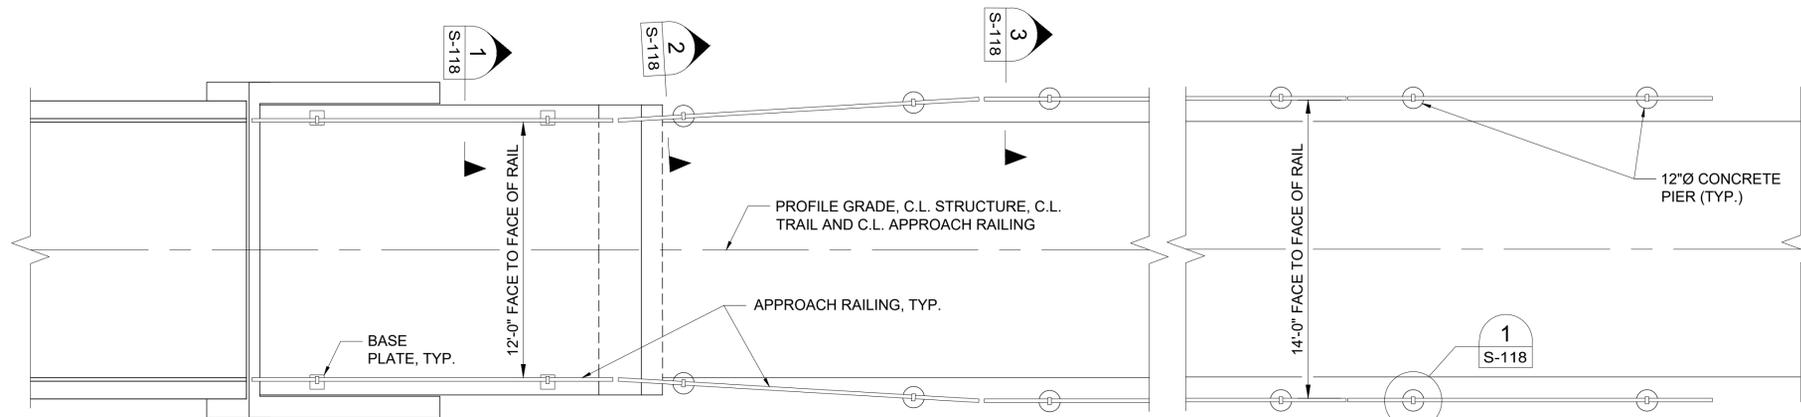


APPROACH RAILING PLAN

SCALE: 1/4" = 1'-0"
(SHOWING SOUTH END OF BRIDGE. NORTH END SIMILAR)

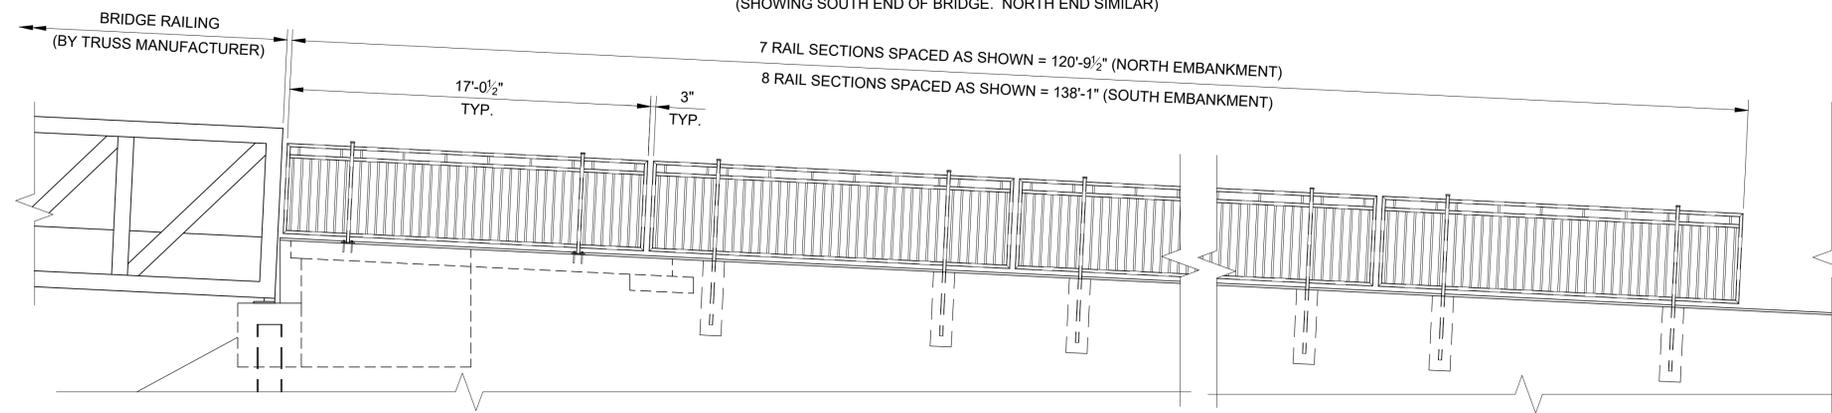

APPROACH RAILING ELEVATION

SCALE: 1/4" = 1'-0"
(SHOWING SOUTH END OF BRIDGE. NORTH END SIMILAR)

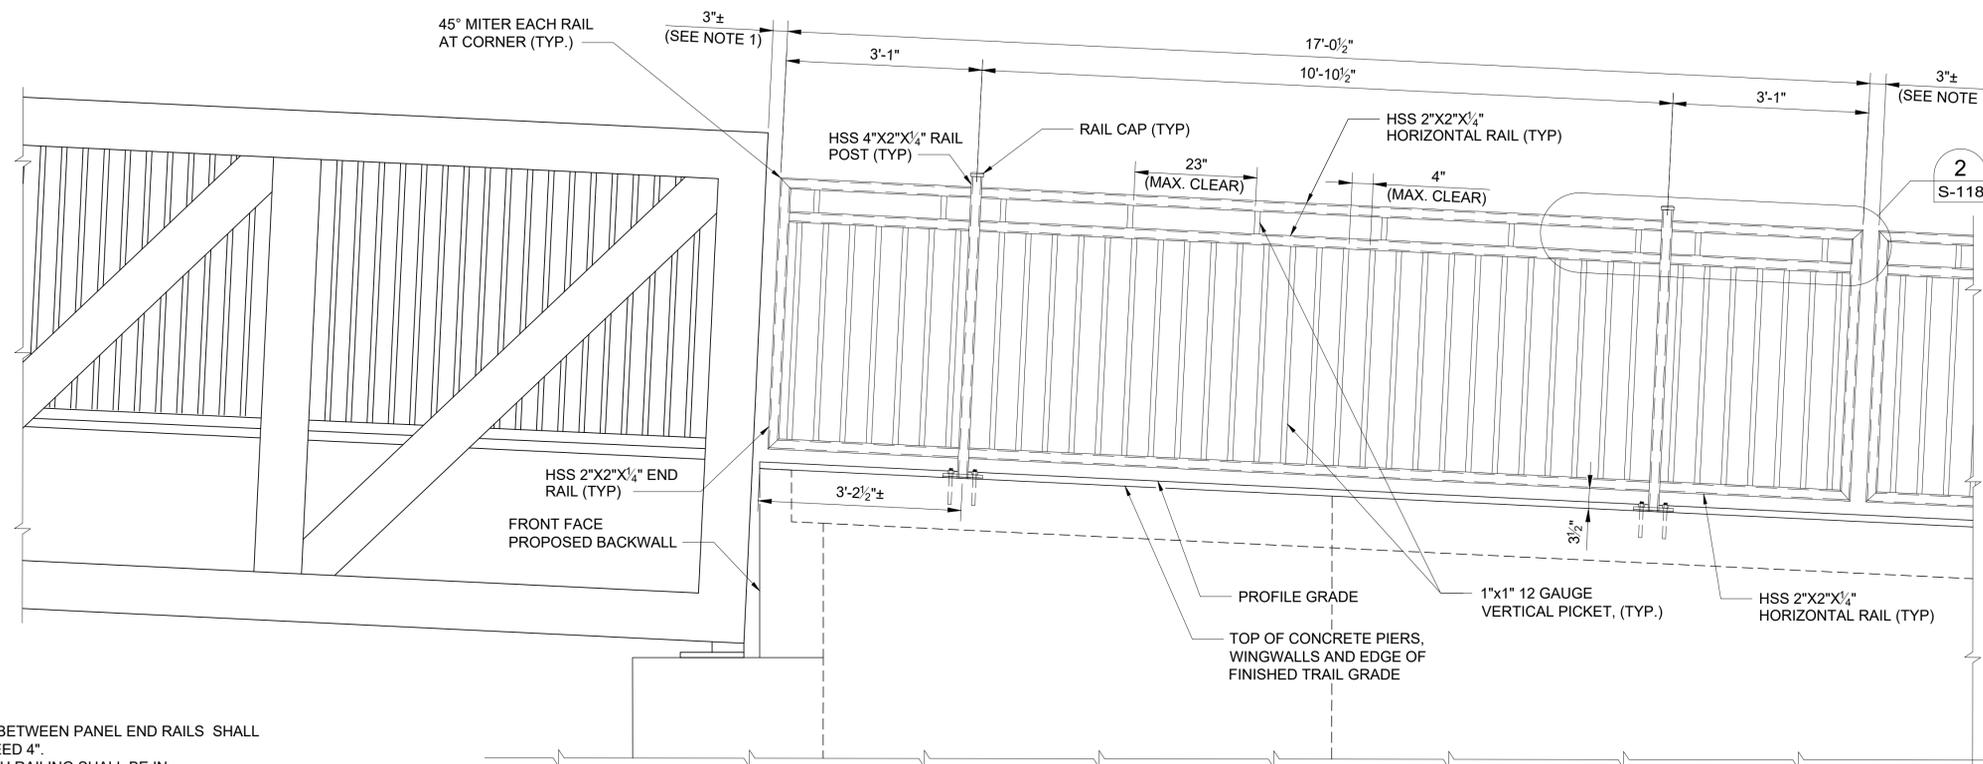

APPROACH RAILING DETAIL

SCALE: 3/4" = 1'-0"
(SHOWING SOUTH END OF BRIDGE. NORTH END SIMILAR)

- NOTES:
1) THE GAP BETWEEN PANEL END RAILS SHALL NOT EXCEED 4".
2) APPROACH RAILING SHALL BE IN ACCORDANCE WITH SPEC. SEC. 055200



CONSULTING ENGINEERING
GEOSPATIAL SERVICES
ILLINOIS SWANSEA
COLUMBIA
PEORIA
GLEN CARBON
MISSOURI DECATUR
ST. CHARLES
ST. LOUIS
COLUMBIA
TENNESSEE CHATTANOOGA
NASHVILLE

**THOUVENOT, WADE
& MOERCHEN, INC.**

COLUMBIA OFFICE
3316 LEMONE INDUSTRIAL BLVD SUITE 2
COLUMBIA, MISSOURI 65201
(573) 442-6474
WWW.TWM-INC.COM
MO. CERTIFICATE OF AUTHORITY: 001528

OFFICE OF ADMINISTRATION
DIVISION OF FACILITIES
MANAGEMENT,
DESIGN AND CONSTRUCTION
DEPARTMENT OF
NATURAL RESOURCES
MISSOURI STATE PARKS

INSTALL PEDESTRIAN BRIDGE
AT PLEASANT HILL OVER
UNION PACIFIC RAILROAD

KATY TRAIL STATE PARK
PLEASANT HILL, MO

PROJECT # X2311-01
SITE # 5501
FACILITY # 7815501070

REVISION: _____
DATE: _____
REVISION: _____
DATE: _____
REVISION: _____
DATE: _____
ISSUE DATE: 6/14/2024









CAD DWG FILE: _____
DRAWN BY: MAL
CHECKED BY: ANR
DESIGNED BY: MAL

SHEET TITLE:
**APPROACH RAILING
DETAILS**

SHEET NUMBER:

S-118

44 OF 47 SHEETS
6/14/2024

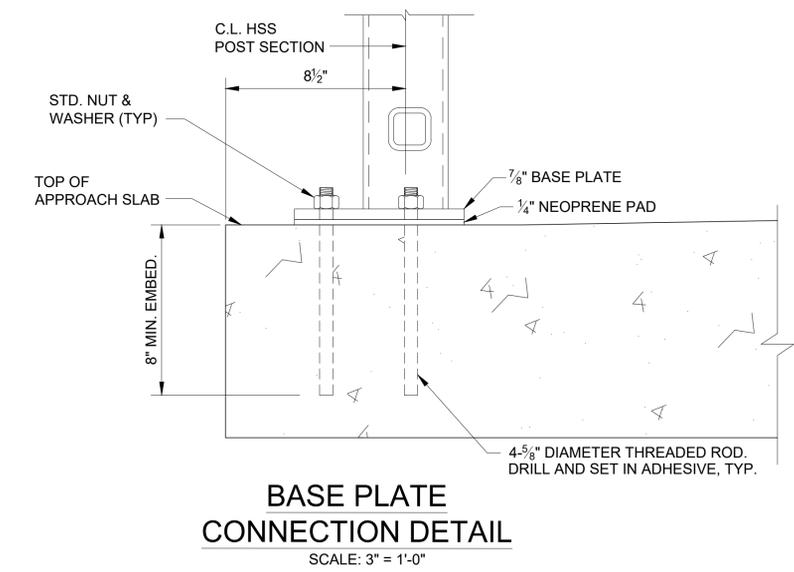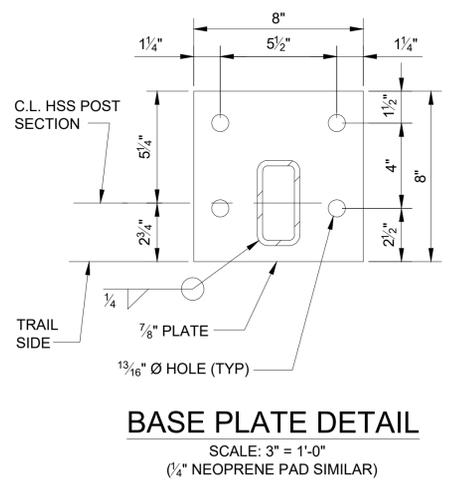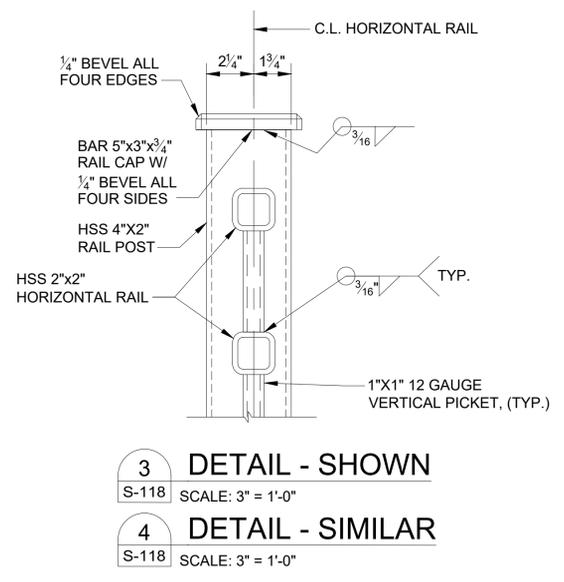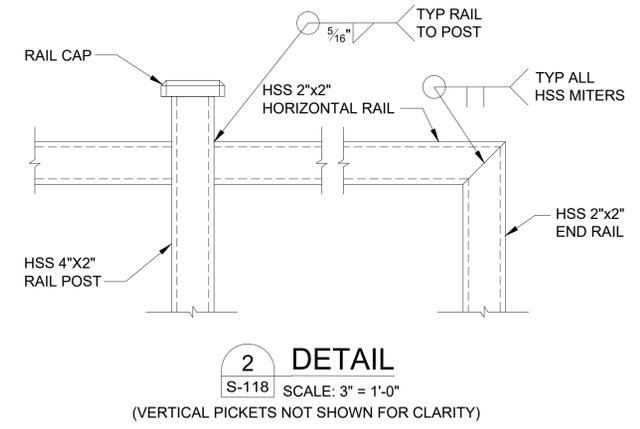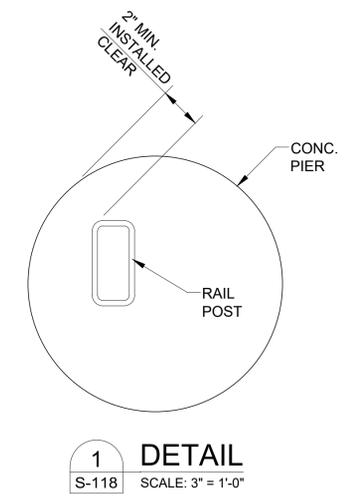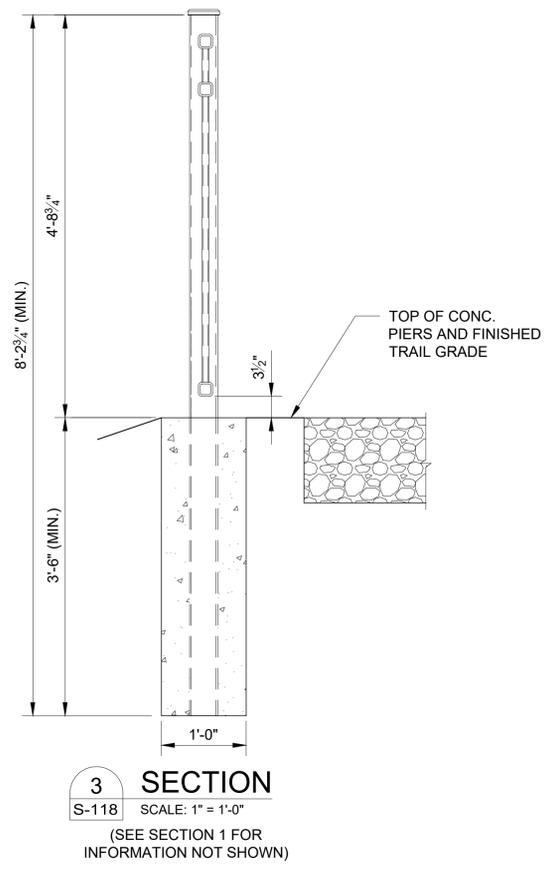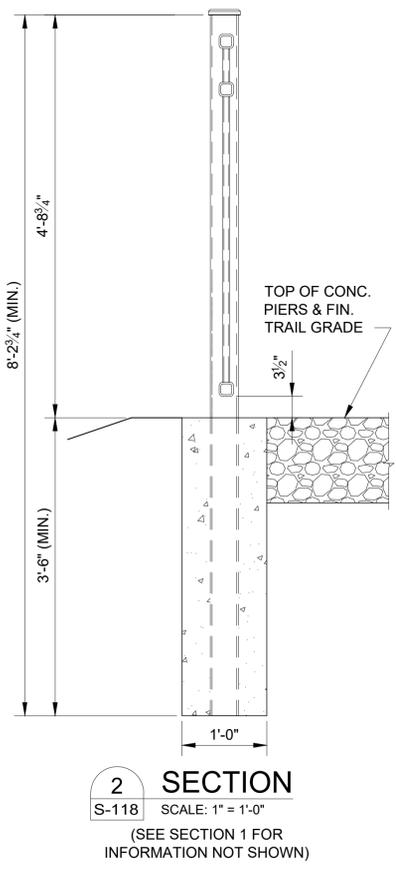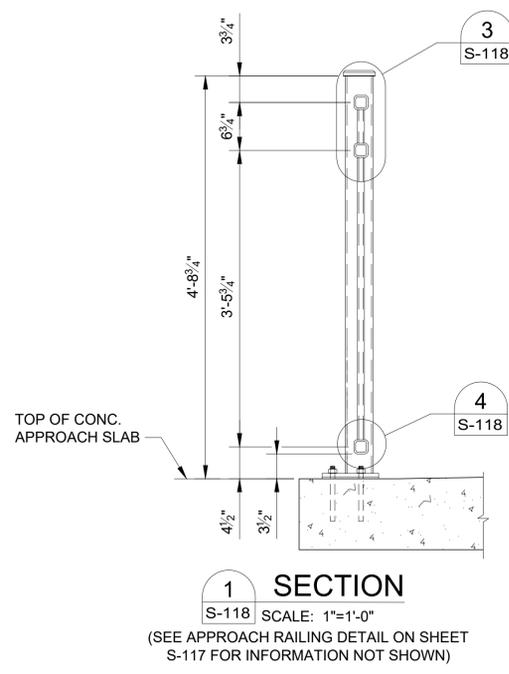

**BARBILL - 2 ABUTMENTS
AND APPROACH SLAB**


BAR	NO.	SIZE	LENGTH	SHAPE
H	24	#7	15'-5"	▬
H1	8	#5	15'-5"	▬
H2	16	#6	10'-2"	▬
H3	16	#6	9'-2"	▬
H4	32	#6	11'-2"	▬
H5	16	#6	7'-8"	▬
H6	28	#5	2'-11"	▬
H7	84	#4	13'-3"	▬
H8	42	#6	17'-8"	▬
H9	28	#4	17'-8"	▬
H10	28	#4	2'-8"	▬
H11	6	#6	17'-5"	▬
V1	116	#6	5'-8"	▬
V2	28	#6	4'-7"	▬
U	32	#5	11'-5"	▬

**BARBILL - 7 PIERS -
HP-PILE - OPTION A**


BAR	NO.	SIZE	LENGTH	SHAPE
H12	56	#6	8'-2"	▬
H13	112	#8	18'-2"	▬
U1	168	#6	13'-10"	▬

**BARBILL - 7 PIERS -
SHELL PILE - OPTION B**


BAR	NO.	SIZE	LENGTH	SHAPE
H12	56	#6	8'-2"	▬
H13	112	#8	18'-2"	▬
V3	128	#6	9'-5"	▬
U1	117	#6	13'-10"	▬
U2	256	#4	5'-0"	▬

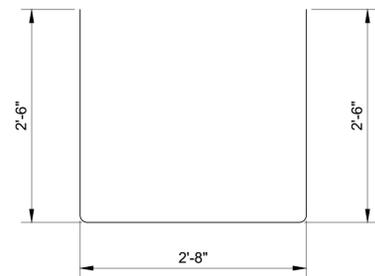


H5 BAR
SCALE: NTS

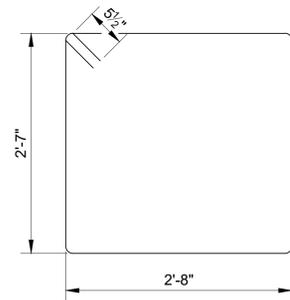


U BAR
SCALE: NTS

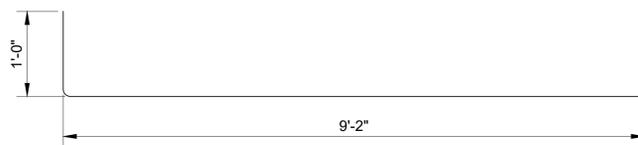


H2 BAR
SCALE: NTS

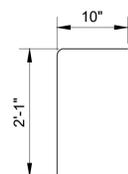


H6 BAR
SCALE: NTS

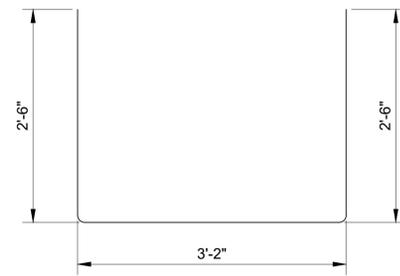


H12 BAR
SCALE: NTS

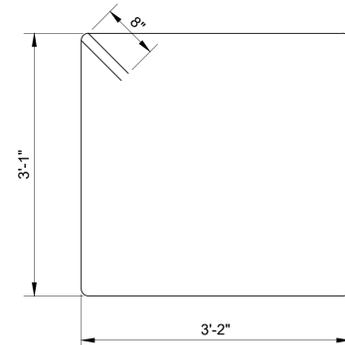


U1 BAR
SCALE: NTS

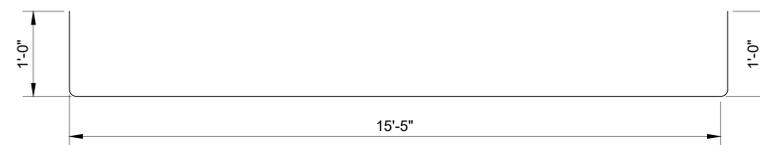

H11 BAR
SCALE: NTS

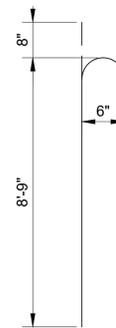

V3 BAR
SCALE: NTS

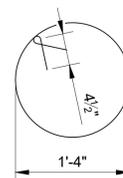

U2 BAR
SCALE: NTS



CONSULTING ENGINEERING
GEOSPATIAL SERVICES

ILLINOIS SWANSEA
COLUMBIA
PEORIA
GLEN CARBON
DECATUR
ST. CHARLES
MISSOURI ST. LOUIS
COLUMBIA
TENNESSEE CHATTANOOGA
NASHVILLE

**THOUVENOT, WADE
& MOERCHEN, INC.**

COLUMBIA OFFICE
3316 LEMONE INDUSTRIAL BLVD SUITE 2
COLUMBIA, MISSOURI 65201
(573) 442-6474
WWW.TWM-INC.COM
MO. CERTIFICATE OF AUTHORITY: 001528

OFFICE OF ADMINISTRATION
DIVISION OF FACILITIES
MANAGEMENT,
DESIGN AND CONSTRUCTION
DEPARTMENT OF
NATURAL RESOURCES
MISSOURI STATE PARKS

INSTALL PEDESTRIAN BRIDGE
AT PLEASANT HILL OVER
UNION PACIFIC RAILROAD

KATY TRAIL STATE PARK
PLEASANT HILL, MO

PROJECT # X2311-01
SITE # 5501
FACILITY # 7815501070

REVISION: _____
DATE: _____
REVISION: _____
DATE: _____
REVISION: _____
DATE: _____
ISSUE DATE: 6/14/2024

CAD DWG FILE: _____
DRAWN BY: MAL
CHECKED BY: ANR/DJH
DESIGNED BY: MAL


SHEET TITLE:
**BILL OF
REINFORCING
STEEL**

SHEET NUMBER:

S-119

45 OF 47 SHEETS
6/14/2024

FOR INFORMATION ONLY

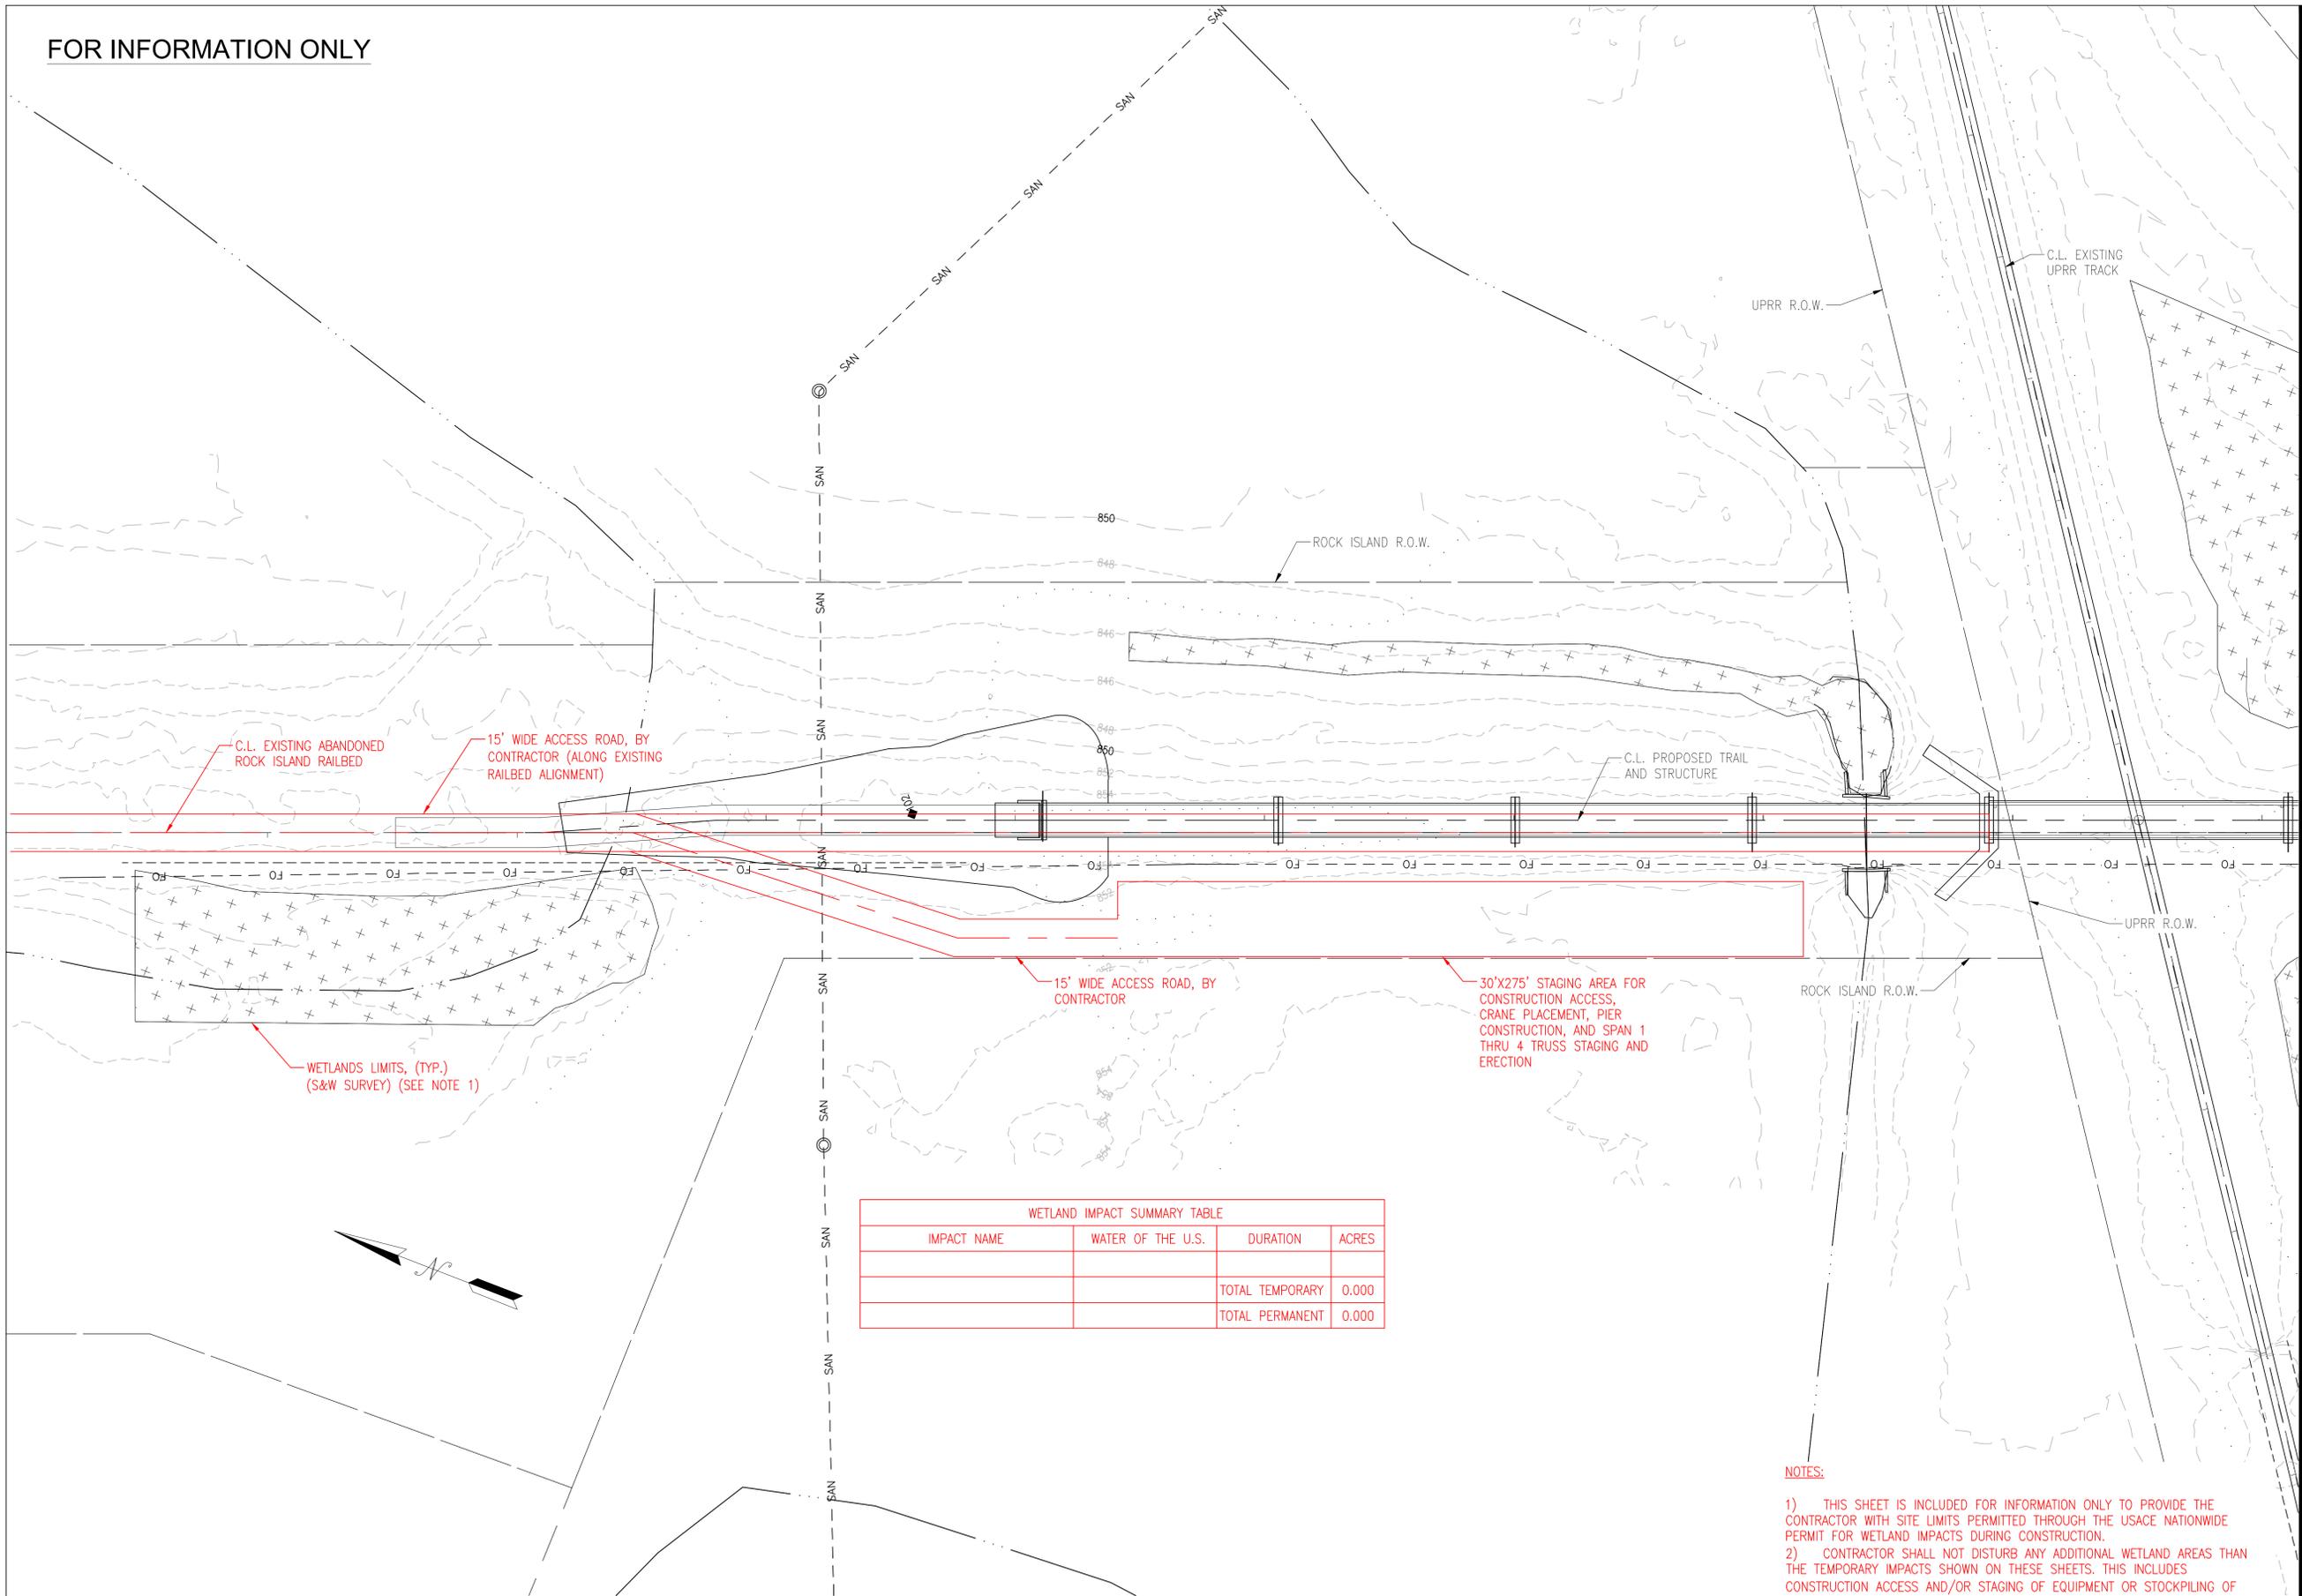

WETLAND IMPACT SUMMARY TABLE

IMPACT NAME	WATER OF THE U.S.	DURATION	ACRES
		TOTAL TEMPORARY	0.000
		TOTAL PERMANENT	0.000

- NOTES:**
- THIS SHEET IS INCLUDED FOR INFORMATION ONLY TO PROVIDE THE CONTRACTOR WITH SITE LIMITS PERMITTED THROUGH THE USACE NATIONWIDE PERMIT FOR WETLAND IMPACTS DURING CONSTRUCTION.
 - CONTRACTOR SHALL NOT DISTURB ANY ADDITIONAL WETLAND AREAS THAN THE TEMPORARY IMPACTS SHOWN ON THESE SHEETS. THIS INCLUDES CONSTRUCTION ACCESS AND/OR STAGING OF EQUIPMENT OR STOCKPILING OF MATERIALS.
 - TEMPORARY ACCESS ROADS AND STAGING AREAS TO BE CONSTRUCTED BY CONTRACTOR DURING CONSTRUCTION AND SHALL BE COMPRISED OF A STONE BASE WITH AGGREGATE TOPPING. ALL MATERIALS SHALL BE REMOVED ONCE CONSTRUCTION IS COMPLETE AND THE SITE SHALL BE RESTORED TO ITS EXISTING CONDITION.

SITE ACCESS AND WETLAND IMPACTS PLAN

SCALE: 1" = 30'

WETLANDS IMPACTS

STATE OF MISSOURI
MICHAEL L. PARSON,
GOVERNOR



**CONSULTING ENGINEERING
GEOSPATIAL SERVICES**
ILLINOIS SWANSEA
COLUMBIA
PEORIA
GLEN CARBON
DECATUR
MISSOURI ST. CHARLES
ST. LOUIS
COLUMBIA
TENNESSEE CHATTANOOGA
NASHVILLE

**THOUVENOT, WADE
& MOERCHEN, INC.**

COLUMBIA OFFICE
3316 LEMONE INDUSTRIAL BLVD SUITE 2
COLUMBIA, MISSOURI 65201
(573) 442-6474
WWW.TWM-INC.COM
MO. CERTIFICATE OF AUTHORITY: 001528

OFFICE OF ADMINISTRATION
DIVISION OF FACILITIES
MANAGEMENT,
DESIGN AND CONSTRUCTION
DEPARTMENT OF
NATURAL RESOURCES
MISSOURI STATE PARKS

INSTALL PEDESTRIAN BRIDGE
AT PLEASANT HILL OVER
UNION PACIFIC RAILROAD

KATY TRAIL STATE PARK
PLEASANT HILL, MO

PROJECT # X2311-01
SITE # 5501
FACILITY # 7815501070

REVISION: _____
DATE: _____
REVISION: _____
DATE: _____
REVISION: _____
DATE: _____
ISSUE DATE: 6/14/2024

CAD DWG FILE: _____
DRAWN BY: MAL
CHECKED BY: ANR
DESIGNED BY: MAL


SHEET TITLE:
**SITE ACCESS
(NORTH) AND
WETLAND IMPACTS**

SHEET NUMBER:

S-120

46 OF 47 SHEETS
6/14/2024

FOR INFORMATION ONLY

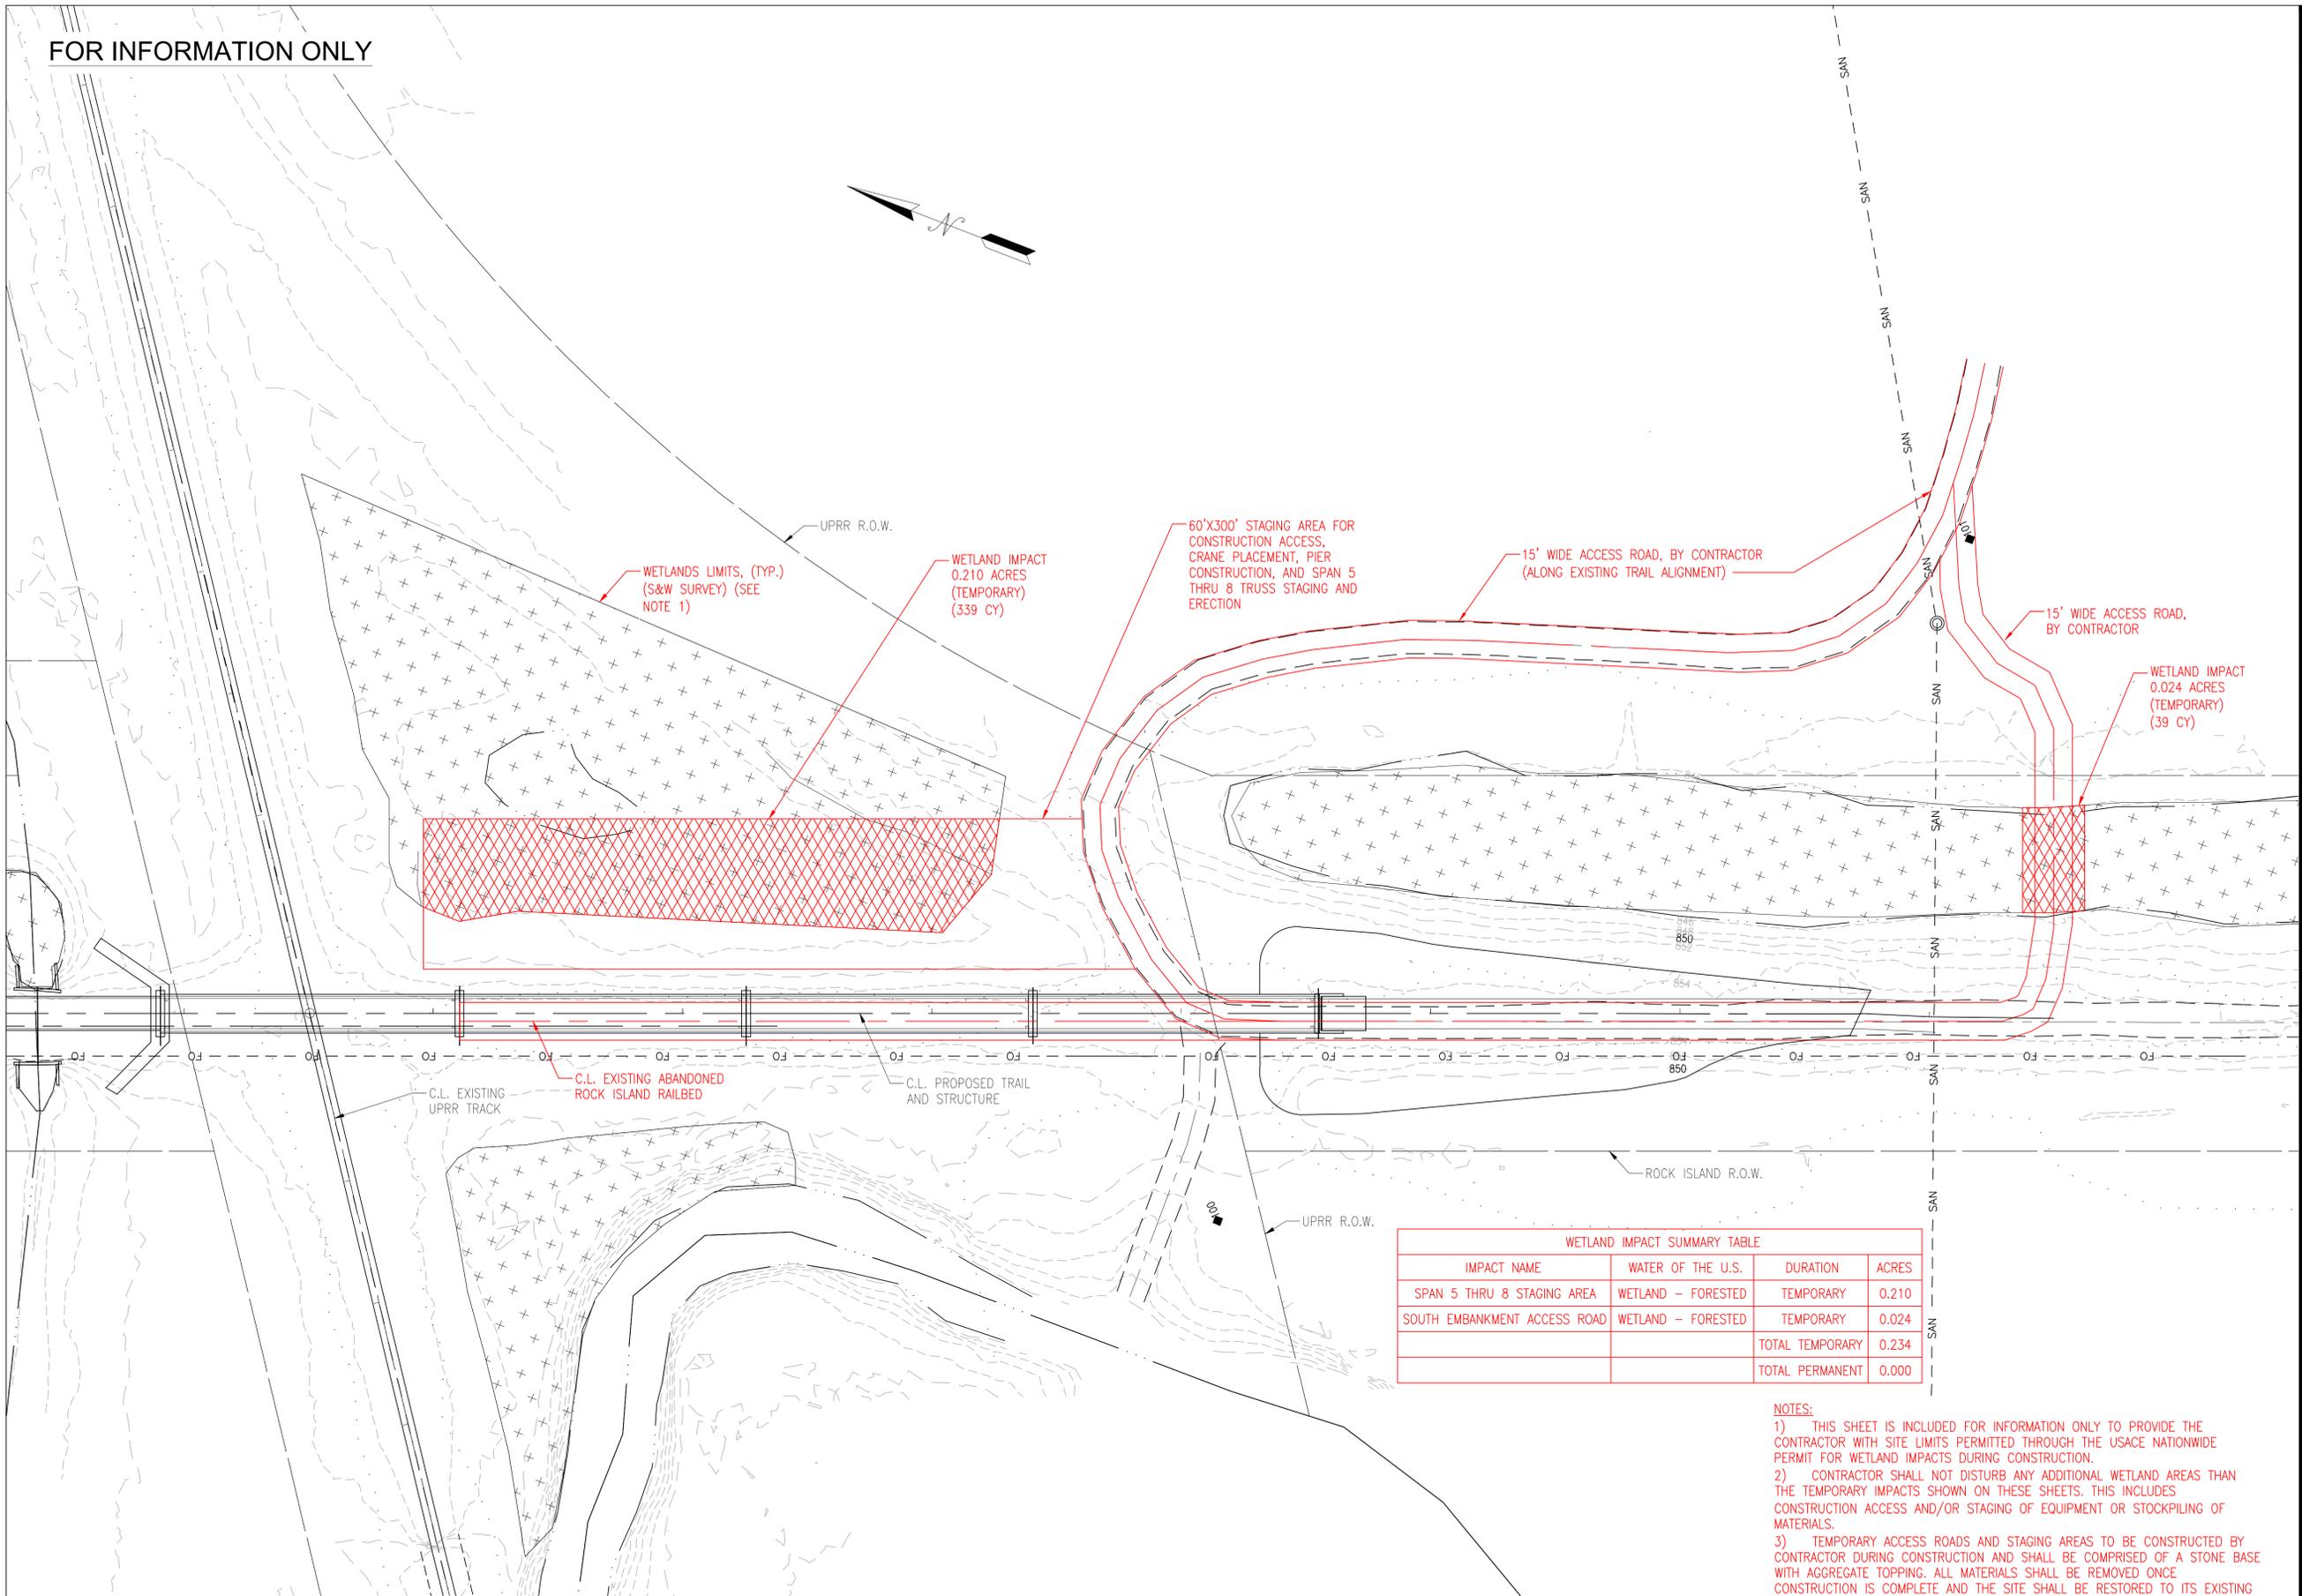

SITE ACCESS AND WETLAND IMPACTS PLAN

SCALE: 1" = 30'

WETLANDS IMPACTS

WETLAND IMPACT SUMMARY TABLE			
IMPACT NAME	WATER OF THE U.S.	DURATION	ACRES
SPAN 5 THRU 8 STAGING AREA	WETLAND - FORESTED	TEMPORARY	0.210
SOUTH EMBANKMENT ACCESS ROAD	WETLAND - FORESTED	TEMPORARY	0.024
		TOTAL TEMPORARY	0.234
		TOTAL PERMANENT	0.000

- NOTES:**
- 1) THIS SHEET IS INCLUDED FOR INFORMATION ONLY TO PROVIDE THE CONTRACTOR WITH SITE LIMITS PERMITTED THROUGH THE USACE NATIONWIDE PERMIT FOR WETLAND IMPACTS DURING CONSTRUCTION.
 - 2) CONTRACTOR SHALL NOT DISTURB ANY ADDITIONAL WETLAND AREAS THAN THE TEMPORARY IMPACTS SHOWN ON THESE SHEETS. THIS INCLUDES CONSTRUCTION ACCESS AND/OR STAGING OF EQUIPMENT OR STOCKPILING OF MATERIALS.
 - 3) TEMPORARY ACCESS ROADS AND STAGING AREAS TO BE CONSTRUCTED BY CONTRACTOR DURING CONSTRUCTION AND SHALL BE COMPRISED OF A STONE BASE WITH AGGREGATE TOPPING. ALL MATERIALS SHALL BE REMOVED ONCE CONSTRUCTION IS COMPLETE AND THE SITE SHALL BE RESTORED TO ITS EXISTING CONDITION.
 - 4) WETLAND AREAS TEMPORARILY IMPACTED BY CONSTRUCTION SHALL BE REMOVED AND RESTORED BACK TO THEIR ORIGINAL CONDITION ONCE CONSTRUCTION IS COMPLETE. ANY TREES REMOVED WITHIN THE LIMITS OF THE WETLANDS SHALL BE CUT OFF AT GROUND LEVEL, LEAVING THE ROOT BALLS BELOW GRADE.

STATE OF MISSOURI
MICHAEL L. PARSON,
GOVERNOR



CONSULTING ENGINEERING
GEOSPATIAL SERVICES
ILLINOIS SWANSEA
COLUMBIA
PEORIA
GLEN CARBON
DECATUR
ST. CHARLES
MISSOURI ST. LOUIS
COLUMBIA
TENNESSEE CHATTANOOGA
NASHVILLE

**THOUVENOT, WADE
& MOERCHEN, INC.**

COLUMBIA OFFICE
3316 LEMONE INDUSTRIAL BLVD SUITE 2
COLUMBIA, MISSOURI 65201
(573) 442-6474
WWW.TWM-INC.COM
MO. CERTIFICATE OF AUTHORITY: 001528

OFFICE OF ADMINISTRATION
DIVISION OF FACILITIES
MANAGEMENT,
DESIGN AND CONSTRUCTION
DEPARTMENT OF
NATURAL RESOURCES
MISSOURI STATE PARKS

INSTALL PEDESTRIAN BRIDGE
AT PLEASANT HILL OVER
UNION PACIFIC RAILROAD

KATY TRAIL STATE PARK
PLEASANT HILL, MO

PROJECT # X2311-01
SITE # 5501
FACILITY # 7815501070

REVISION: _____
DATE: _____
REVISION: _____
DATE: _____
REVISION: _____
DATE: _____
ISSUE DATE: 6/14/2024

CAD DWG FILE: _____
DRAWN BY: MAL
CHECKED BY: ANR
DESIGNED BY: MAL

SHEET TITLE:
**SITE ACCESS
(SOUTH) AND
WETLAND IMPACTS**

SHEET NUMBER:

S-121

47 OF 47 SHEETS
6/14/2024